


ORIGINAL SURVEY PLOTTED TEMPLATE AREAS CHECKED
 NO. _____ BY _____ DATE _____

FINAL SURVEY PLOTTED TEMPLATE AREAS CHECKED
 NO. _____ BY _____ DATE _____

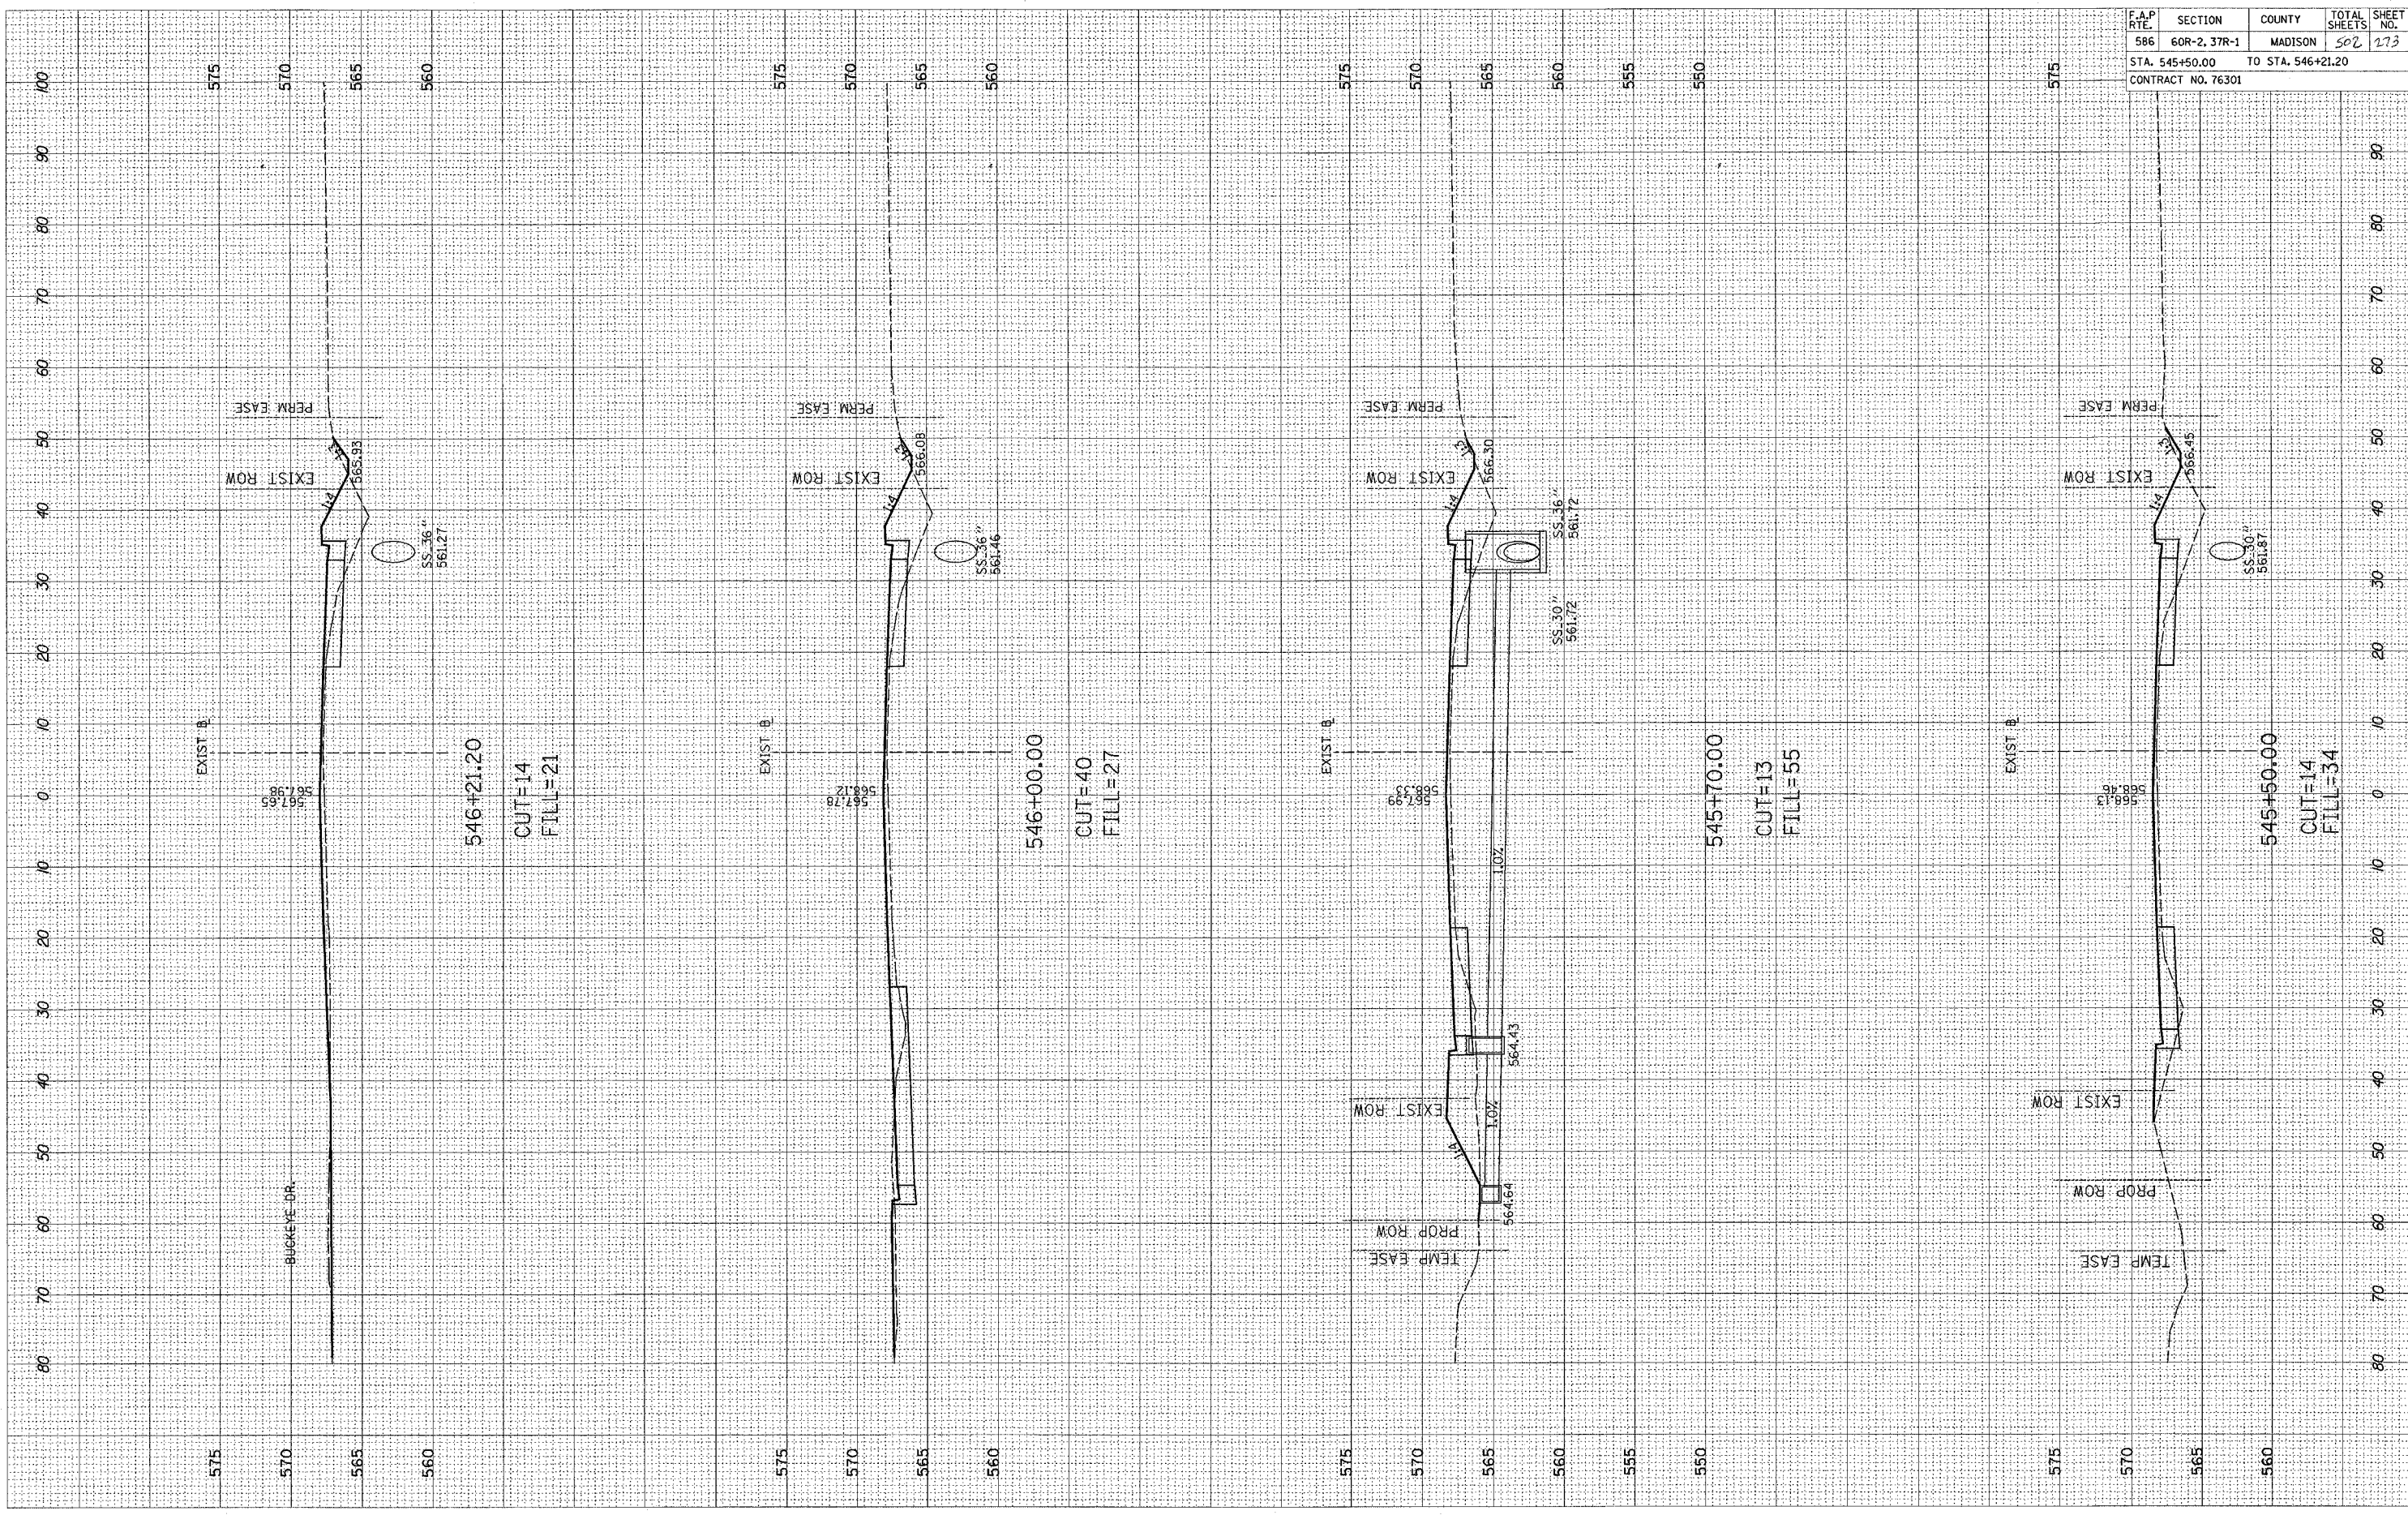

F.A.P. RTE.	SECTION	COUNTY	TOTAL SHEETS	SHEET NO.
586	60R-2, 37R-1	MADISON	502	273
STA. 545+50.00		TO STA. 546+21.20		
CONTRACT NO. 76301				