


FINAL SURVEY	SURVEYED	BY	DATE
NOTE BOOK	PLOTTED		
NO.	DATE		
	AREAS CHECKED		

ORIGINAL SURVEY	SURVEYED	BY	DATE
NOTE BOOK	PLOTTED		
NO.	DATE		
	AREAS CHECKED		

F.A.P. RTE.	SECTION	COUNTY	TOTAL SHEETS	SHEET NO.
586	60R-2, 37R-1	MADISON	502	276
STA. 549+00.00		TO STA. 550+00.00		
CONTRACT NO. 76301				

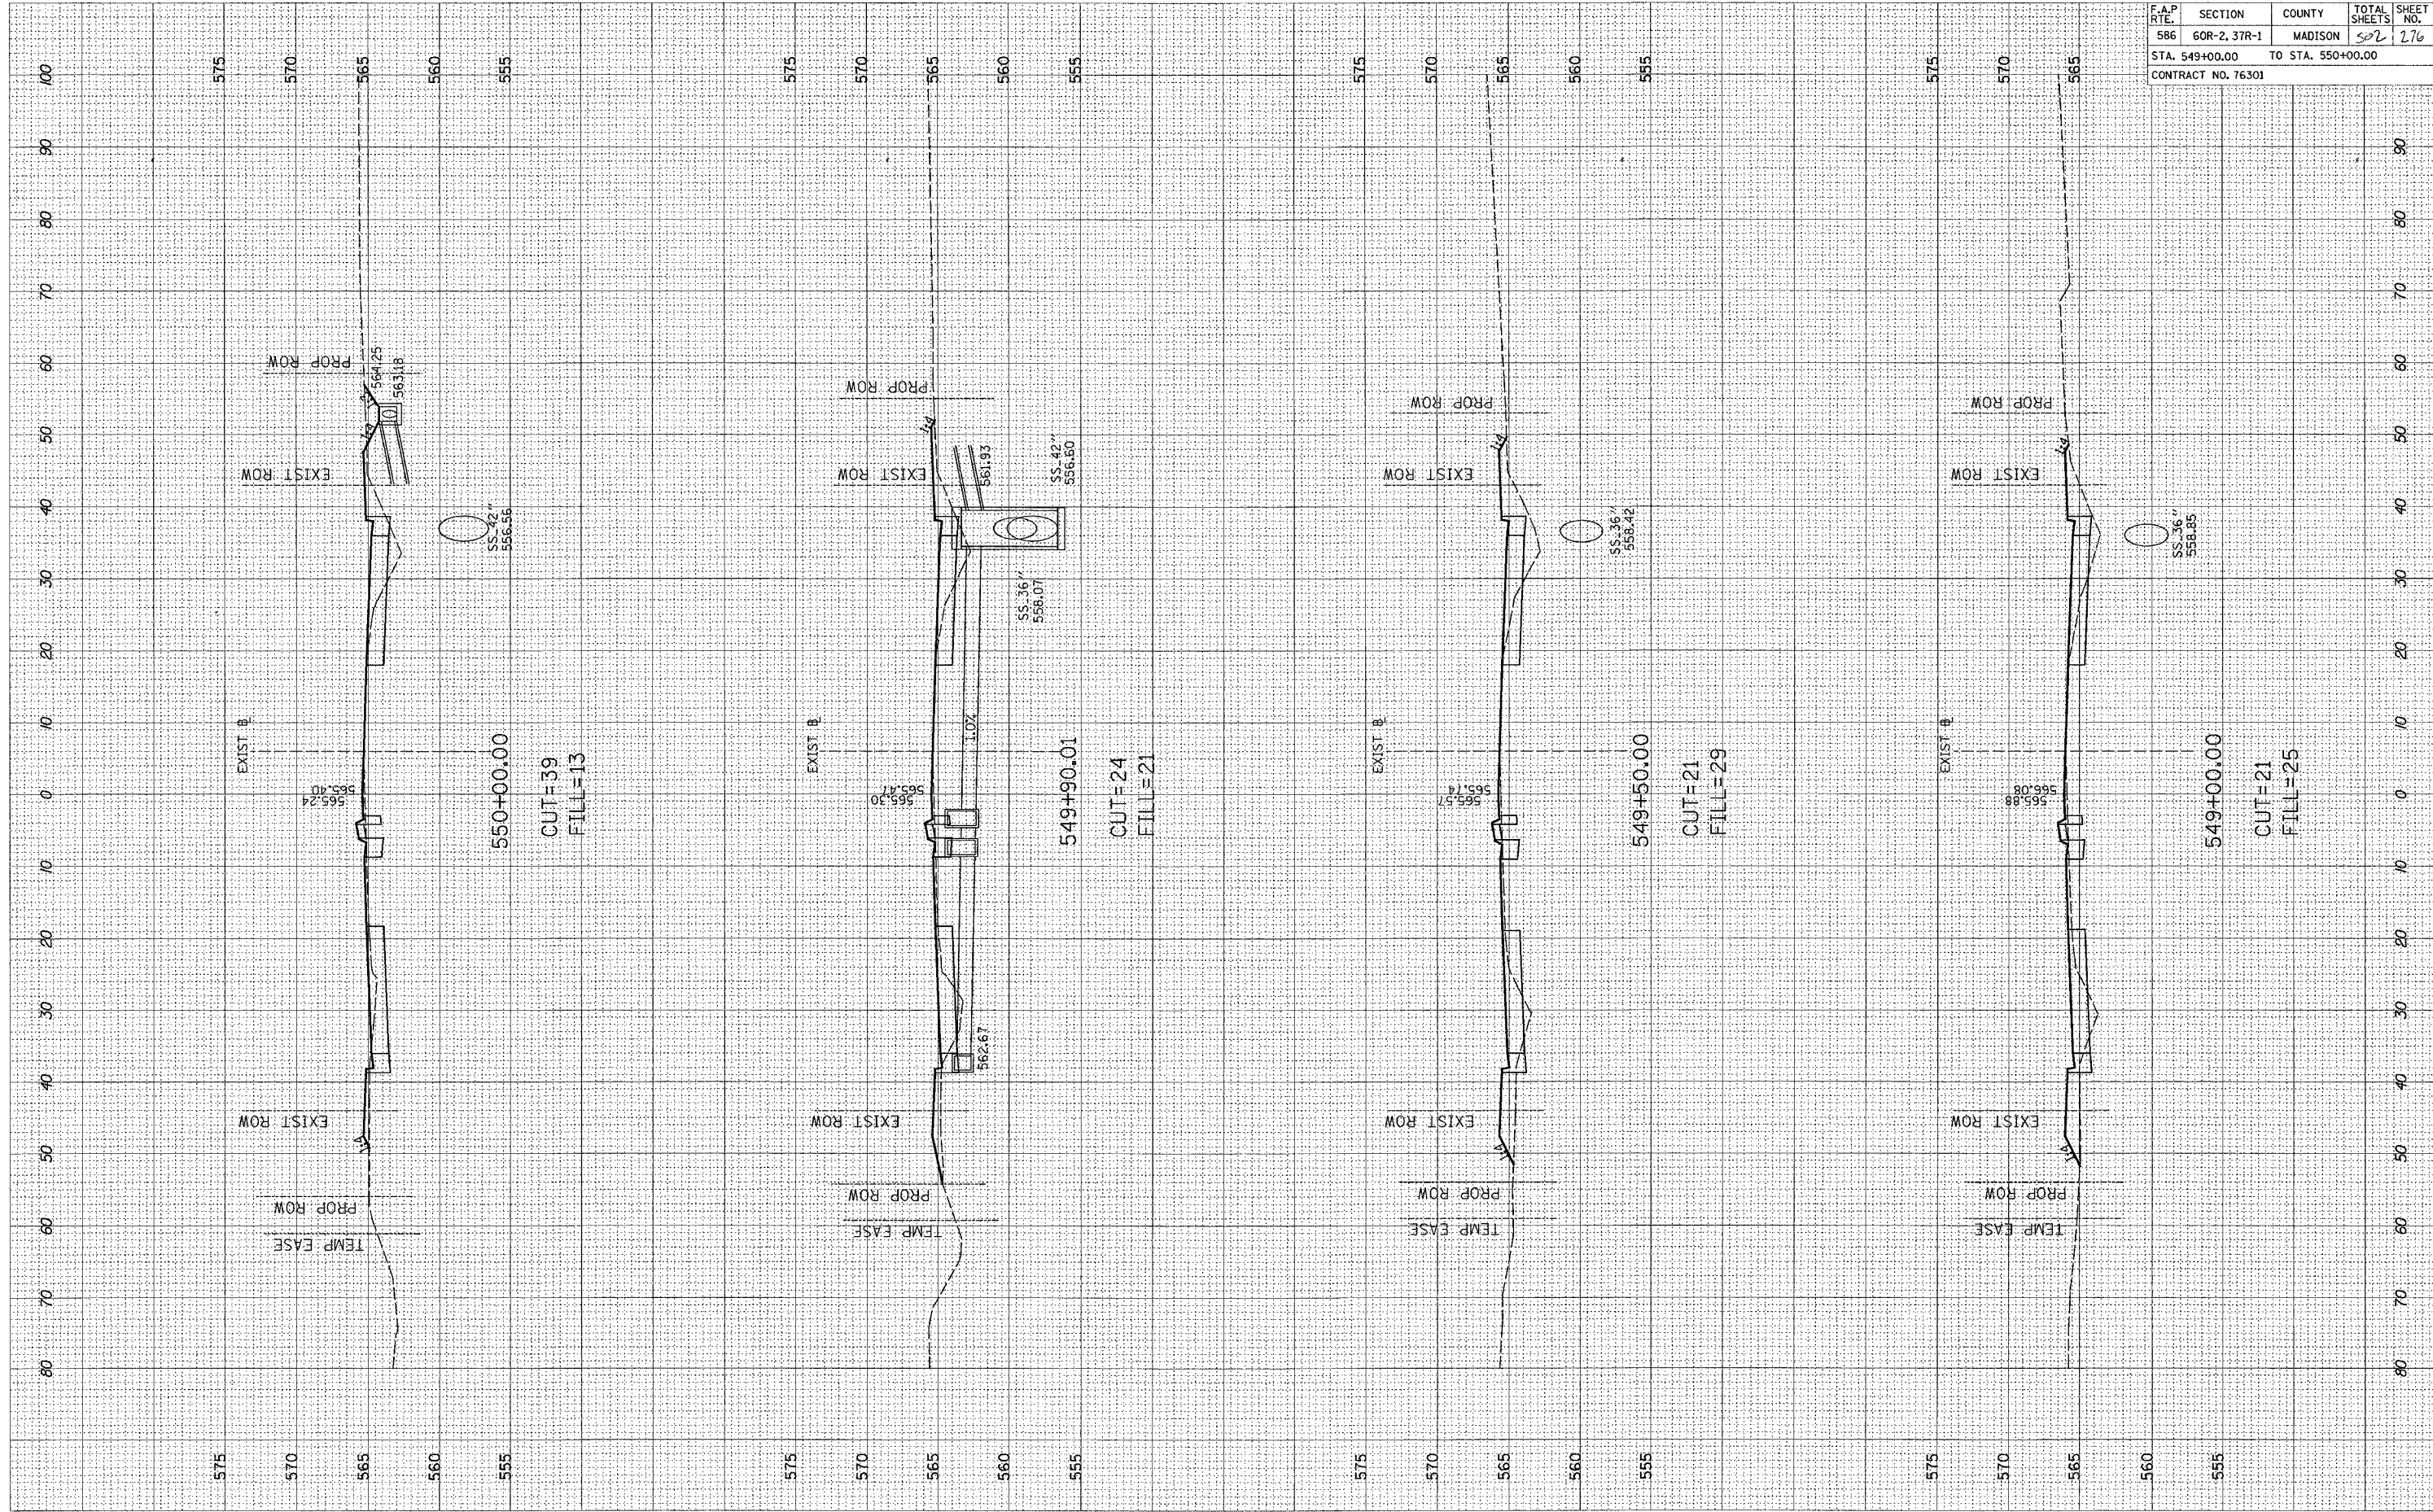

550+00.00
CUT=39
FILL=13

549+90.01
CUT=24
FILL=21

549+50.00
CUT=21
FILL=29

549+00.00
CUT=21
FILL=25