


ORIGINAL SURVEY PLOTTED BY DATE
 NO. SURVEYED PLOTTED BY DATE
 NO. NOTE BOOK DATE
 NO. AREAS CHECKED

FINAL SURVEY PLOTTED BY DATE
 NO. SURVEYED PLOTTED BY DATE
 NO. NOTE BOOK DATE
 NO. AREAS CHECKED

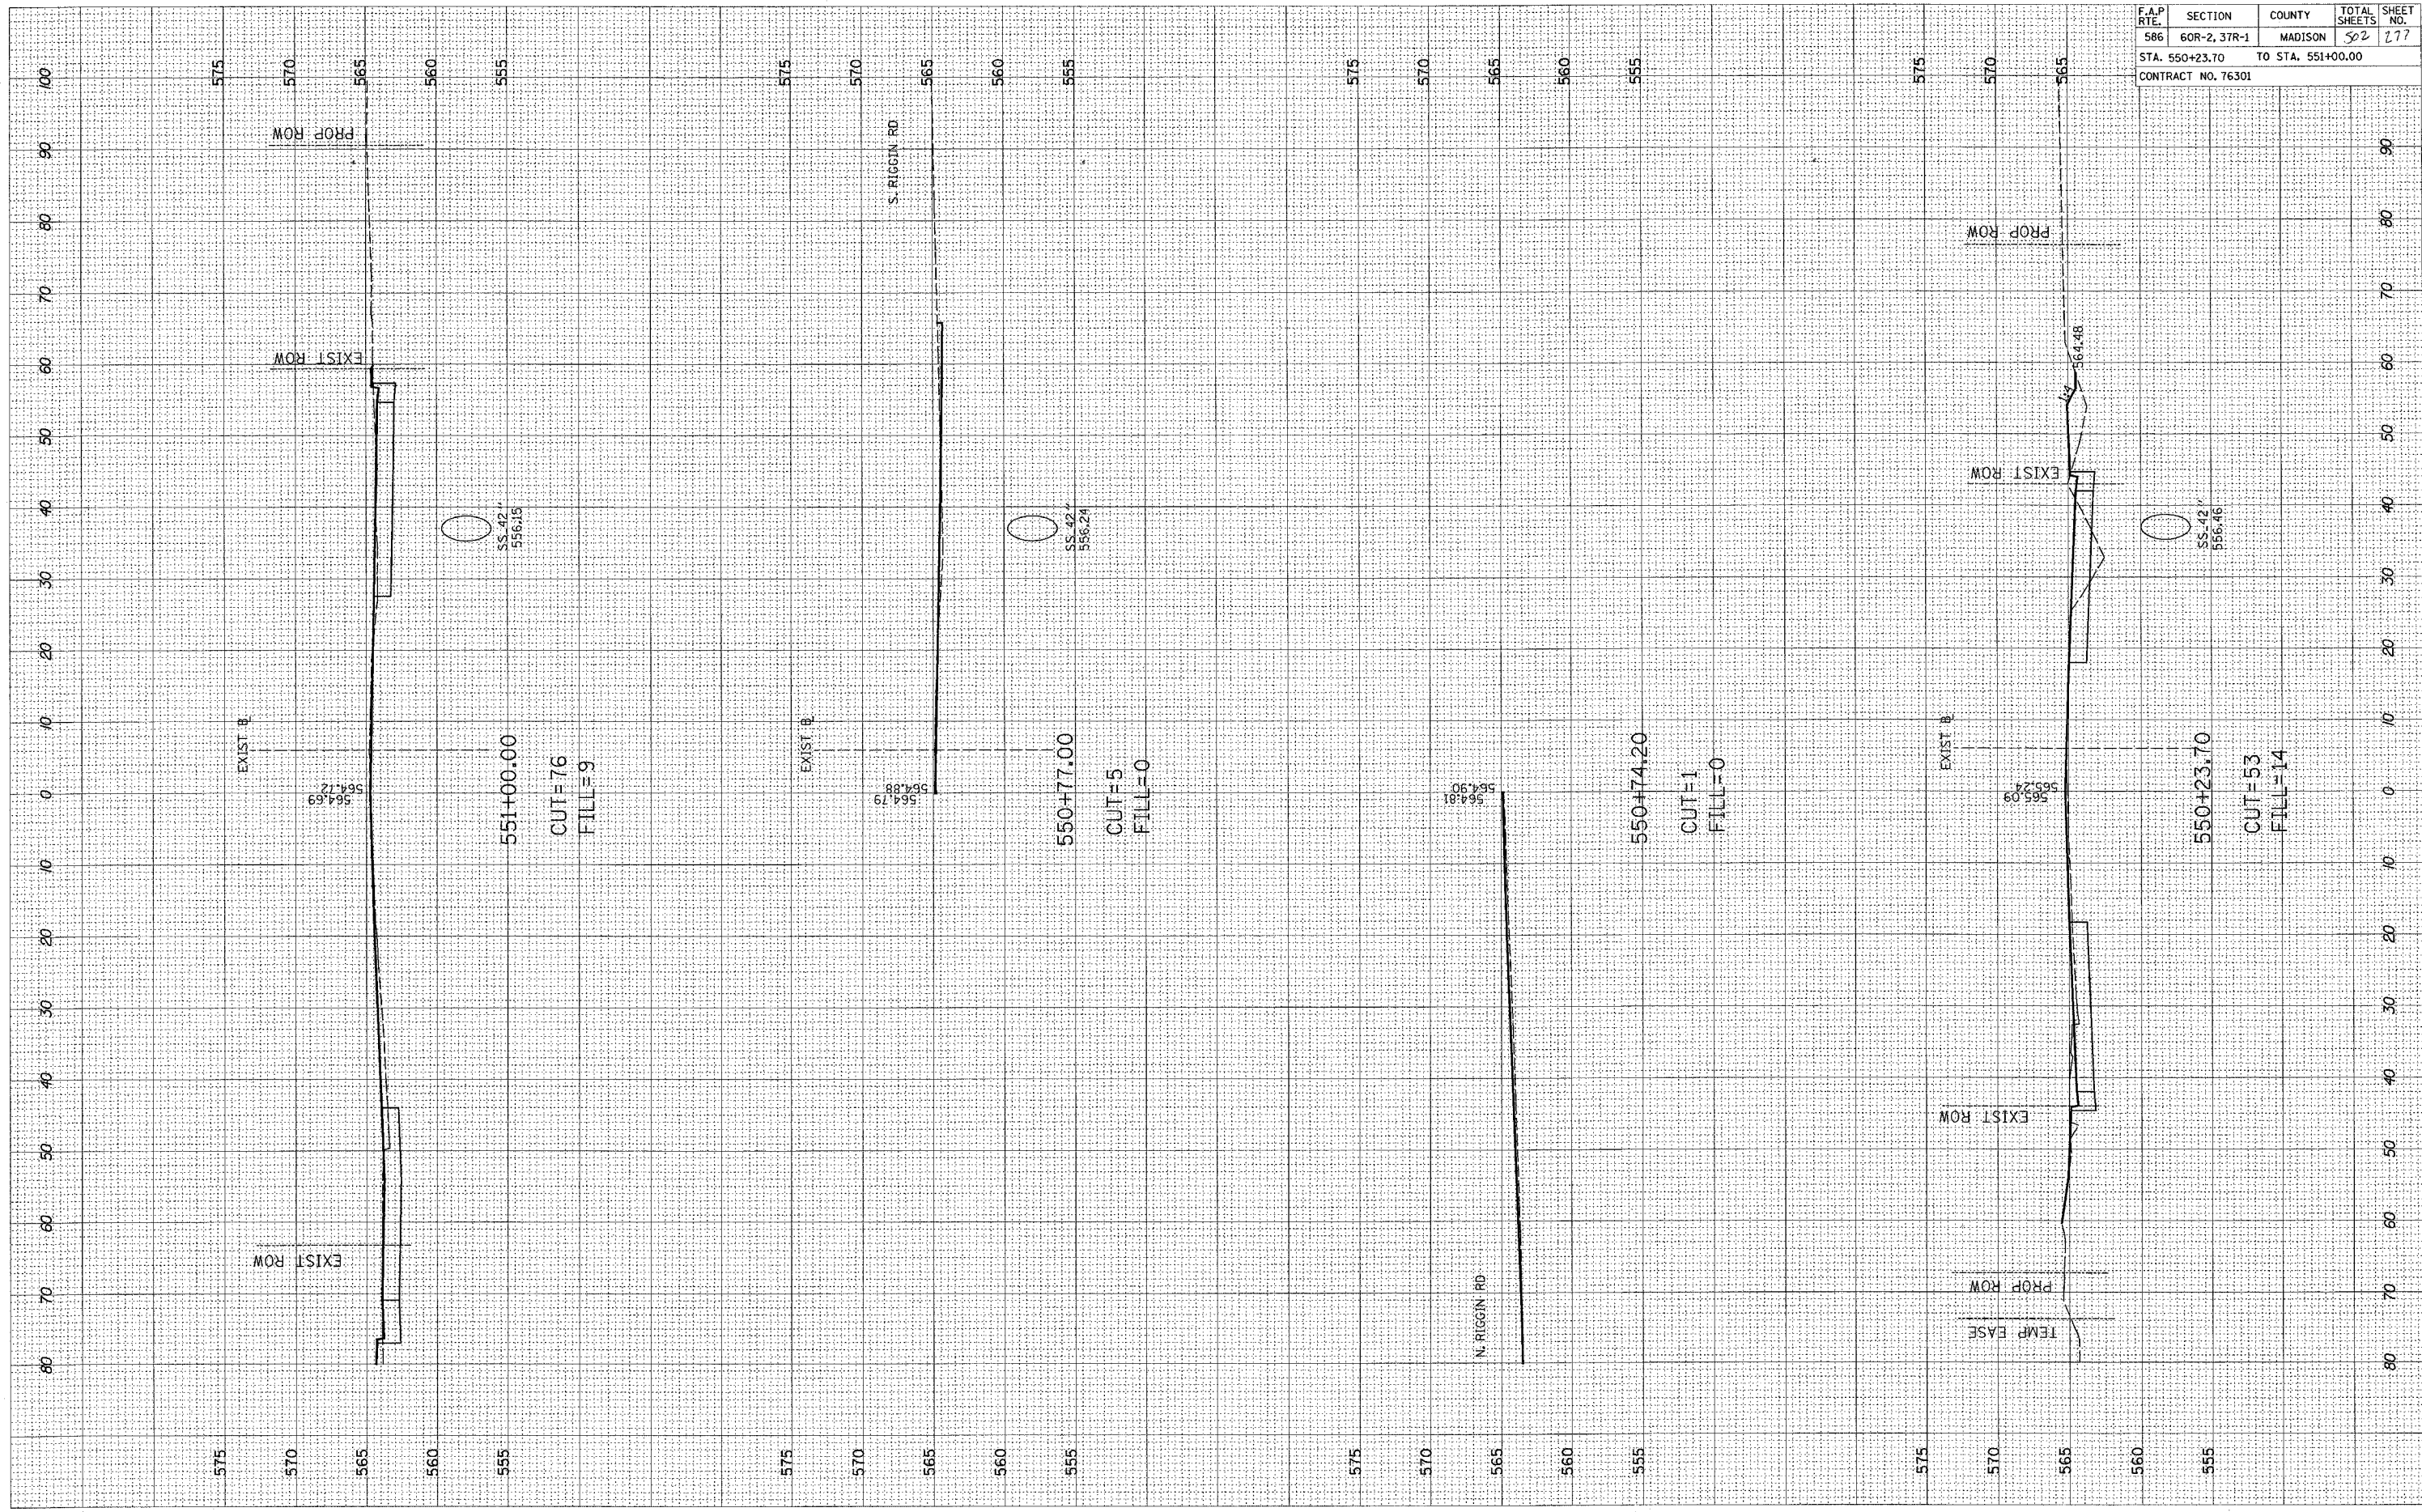

F.A.P. RTE.	SECTION	COUNTY	TOTAL SHEETS	SHEET NO.
586	60R-2, 37R-1	MADISON	502	277
STA. 550+23.70		TO STA. 551+00.00		
CONTRACT NO. 76301				