


ORIGINAL SURVEY
 SURVEYED PLOTTED
 NOTE BOOK AREAS
 NO. AREAS CHECKED

FINAL SURVEY
 SURVEYED PLOTTED
 NOTE BOOK AREAS
 NO. AREAS CHECKED

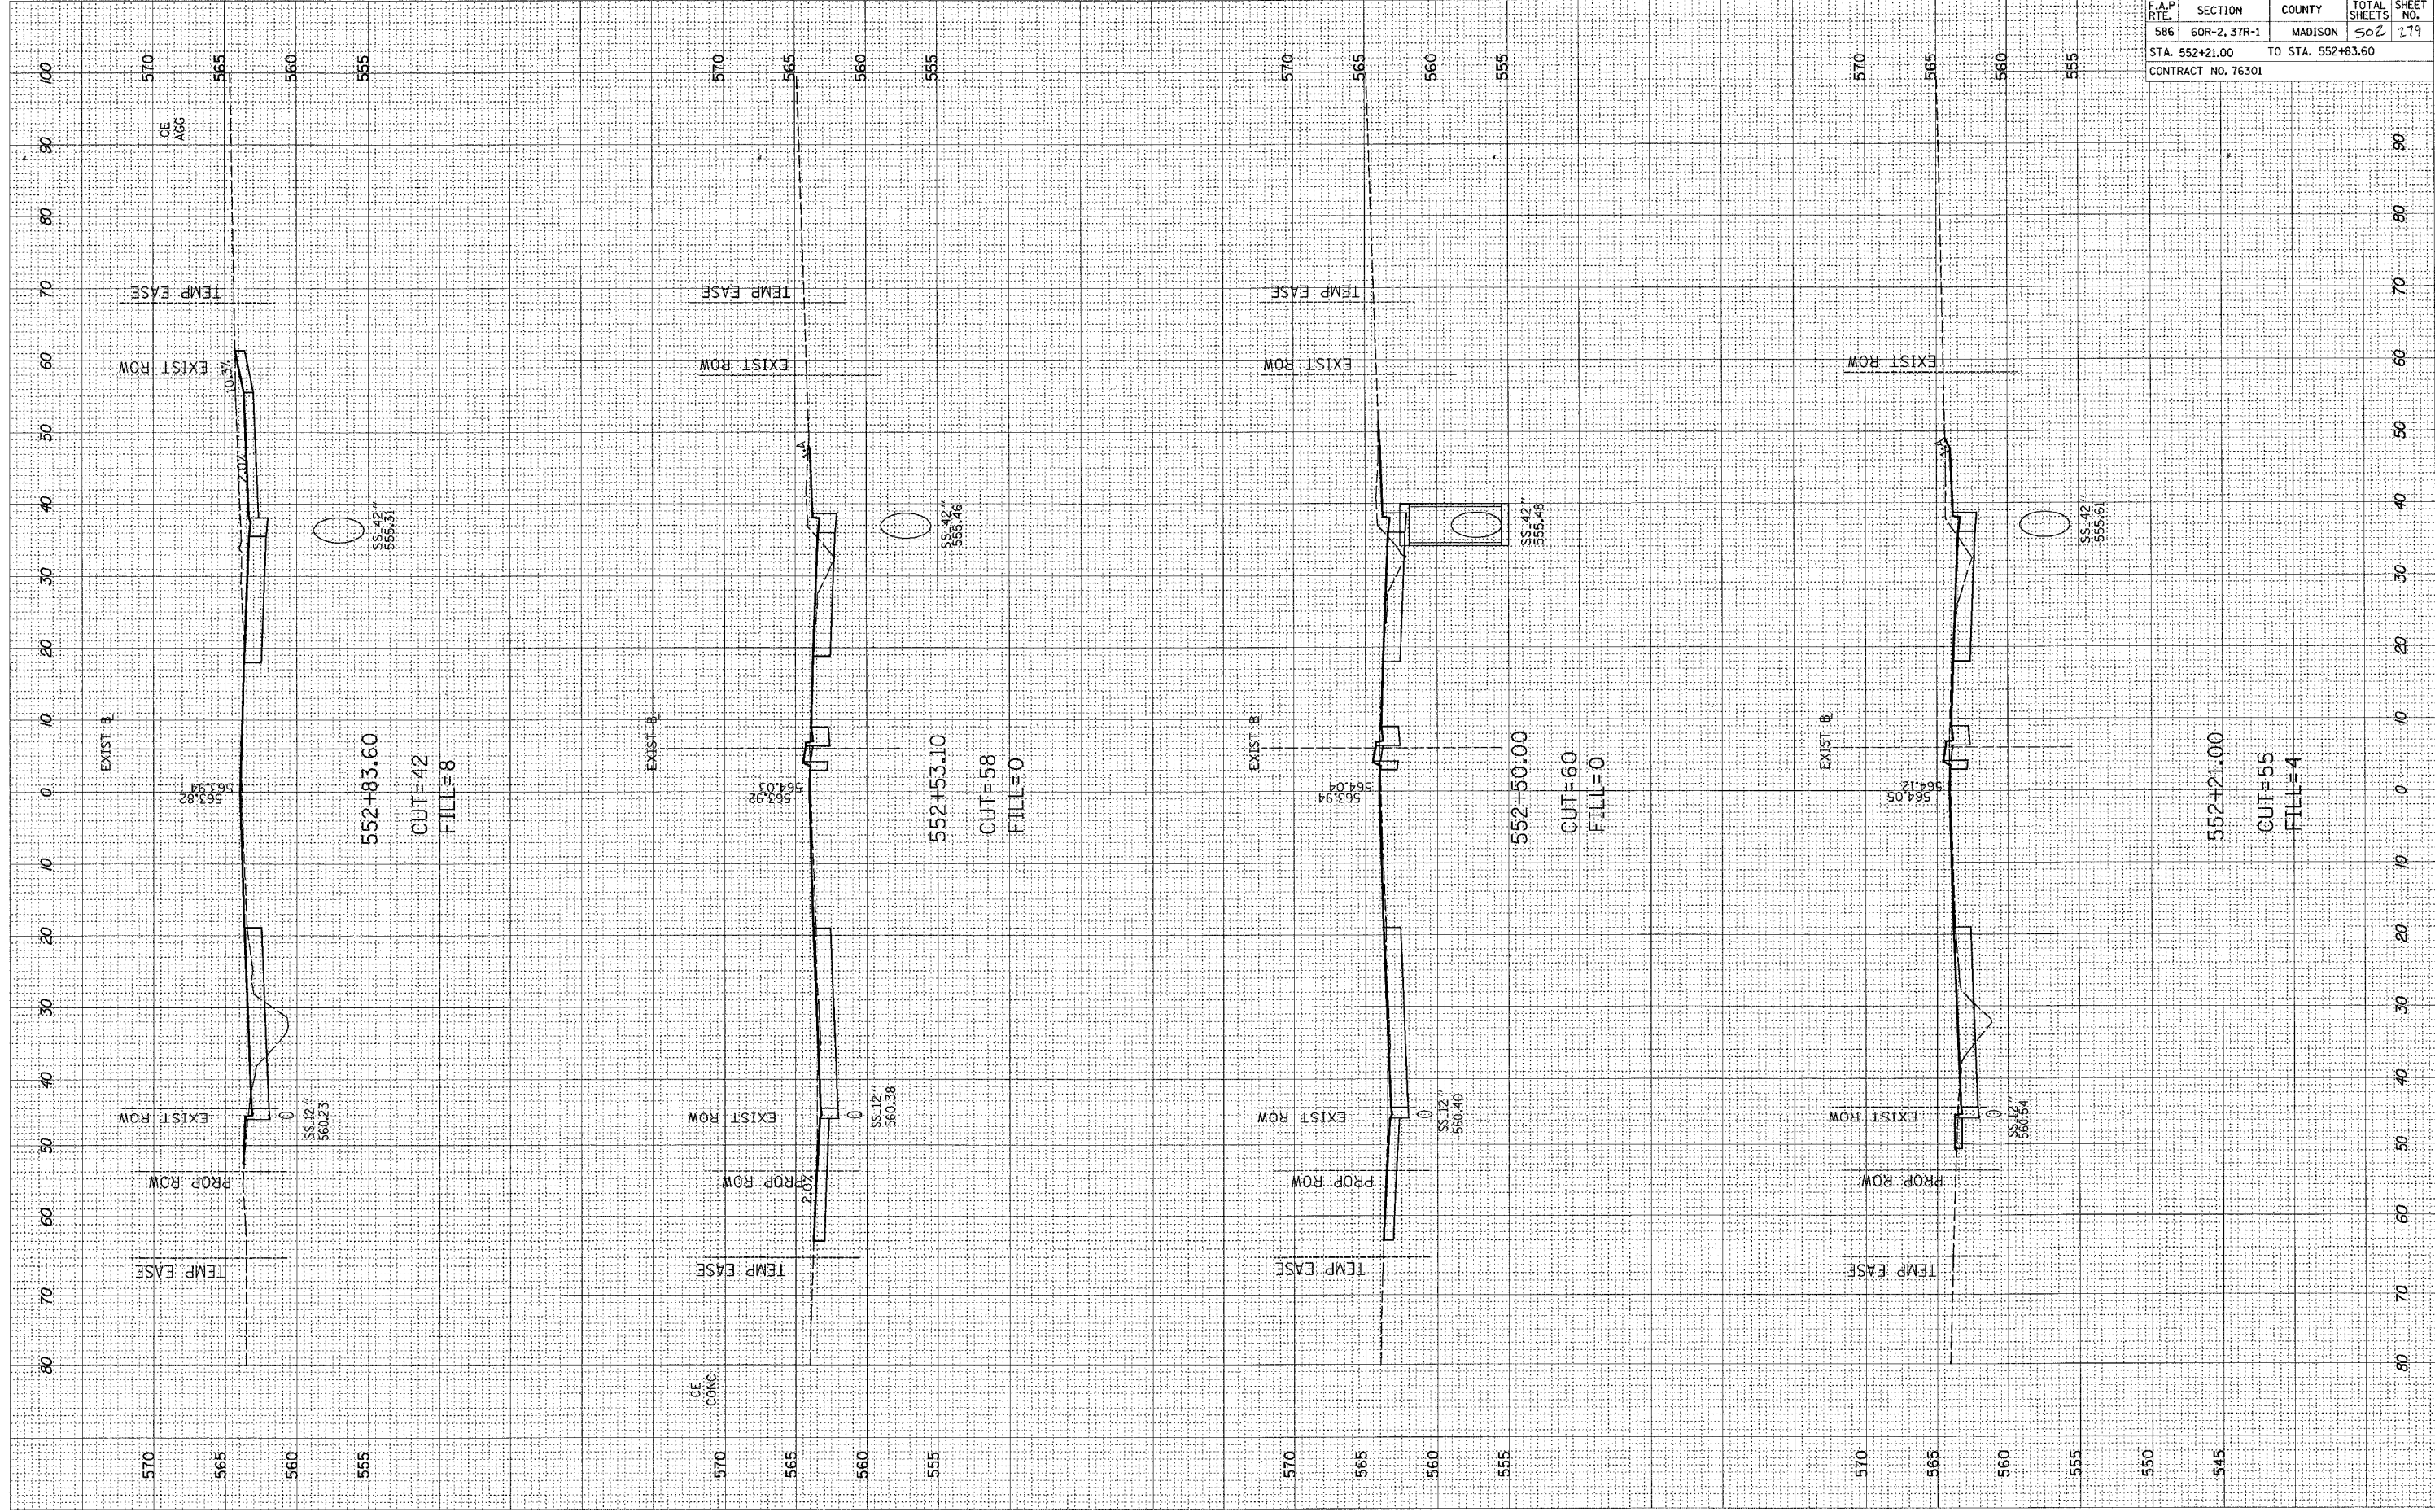

F.A.P. RTE.	SECTION	COUNTY	TOTAL SHEETS	SHEET NO.
586	60R-2, 37R-1	MADISON	502	279
STA. 552+21.00 TO STA. 552+83.60				
CONTRACT NO. 76301				