


ORIGINAL SURVEY BY DATE  
 SURVEY PLOTTED  
 NOTE BOOK  
 AREAS CHECKED

FINAL SURVEY BY DATE  
 SURVEY PLOTTED  
 NOTE BOOK  
 AREAS CHECKED

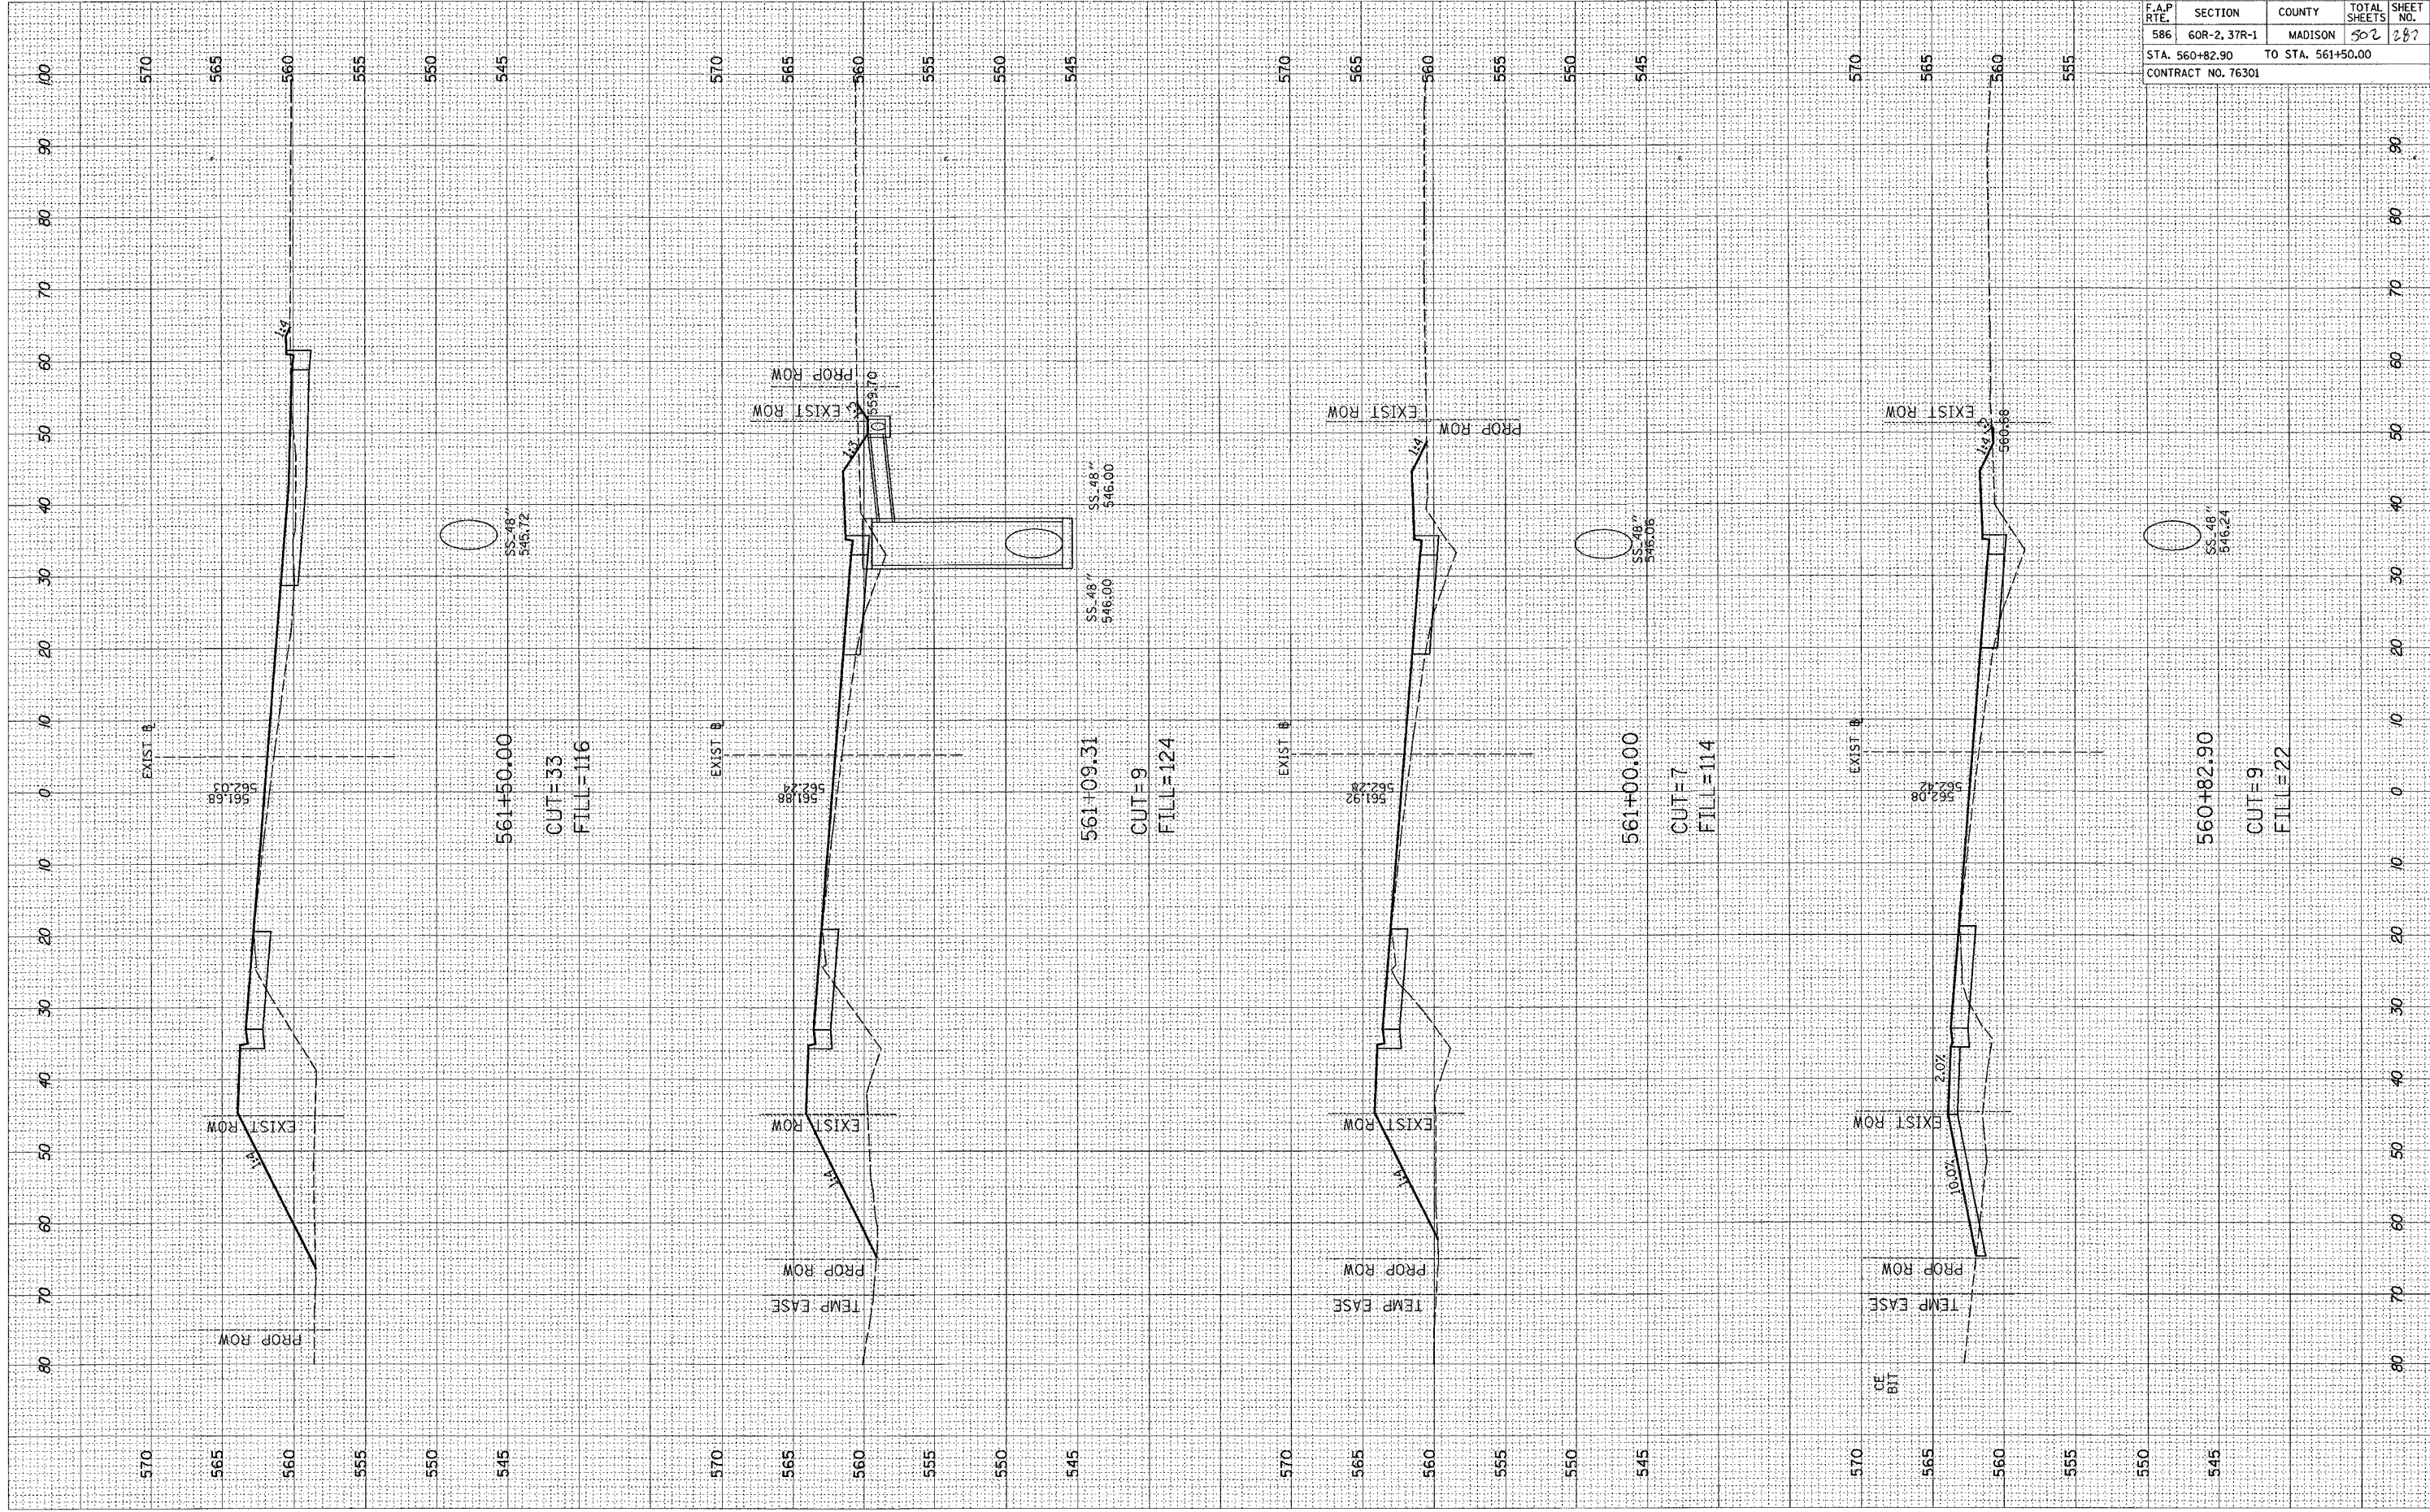

F.A.P. RTE.	SECTION	COUNTY	TOTAL SHEETS	SHEET NO.
586	60R-2, 37R-1	MADISON	502	287
STA. 560+82.90		TO STA. 561+50.00		
CONTRACT NO. 76301				