


ORIGINAL SURVEY PLOTTED DATE  
 NOTE BOOK NO.  
 AREAS CHECKED

FINAL SURVEY PLOTTED DATE  
 NOTE BOOK NO.  
 AREAS CHECKED

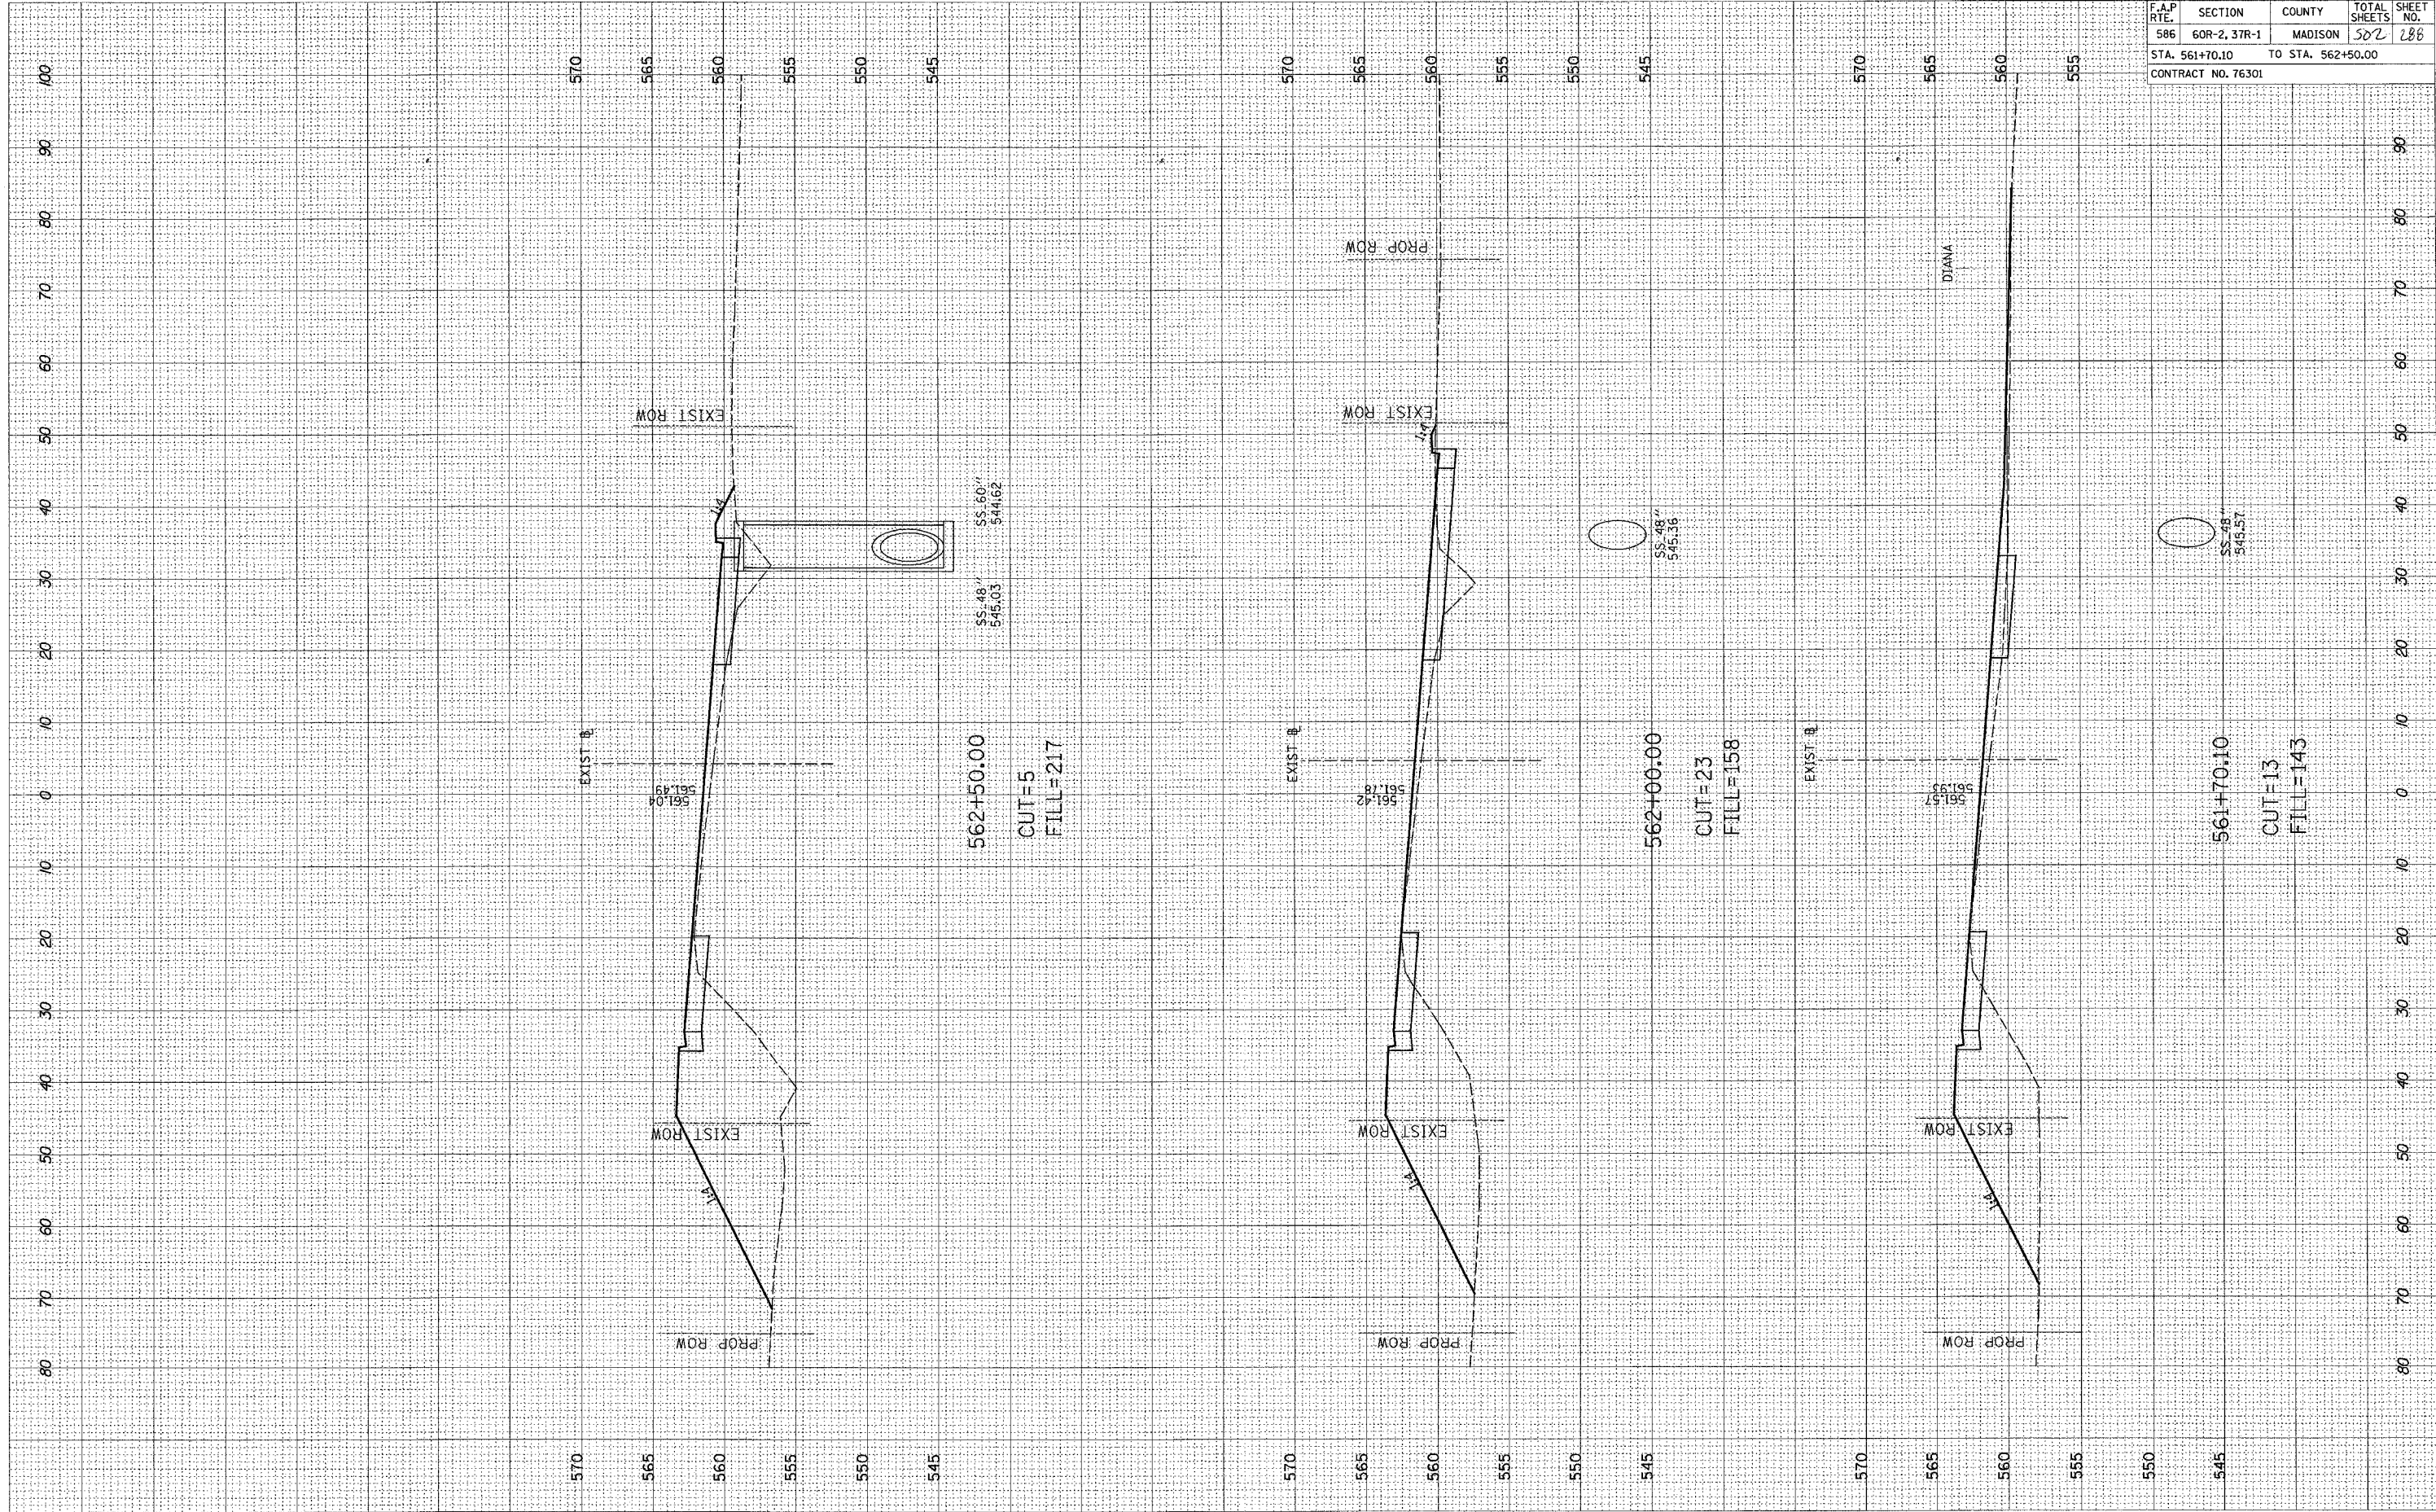

F.A.P. RT.	SECTION	COUNTY	TOTAL SHEETS	SHEET NO.
586	60R-2, 3TR-1	MADISON	502	288
STA. 561+70.10		TO STA. 562+50.00		
CONTRACT NO. 76301				