


ORIGINAL SURVEY
 SKETCHED
 PLOTTED
 TEMPLATE
 NOTE BOOK
 AREAS
 CHECKED
 NO. _____
 BY _____
 DATE _____

ORIGINAL SURVEY
 SKETCHED
 PLOTTED
 TEMPLATE
 NOTE BOOK
 AREAS
 CHECKED
 NO. _____
 BY _____
 DATE _____

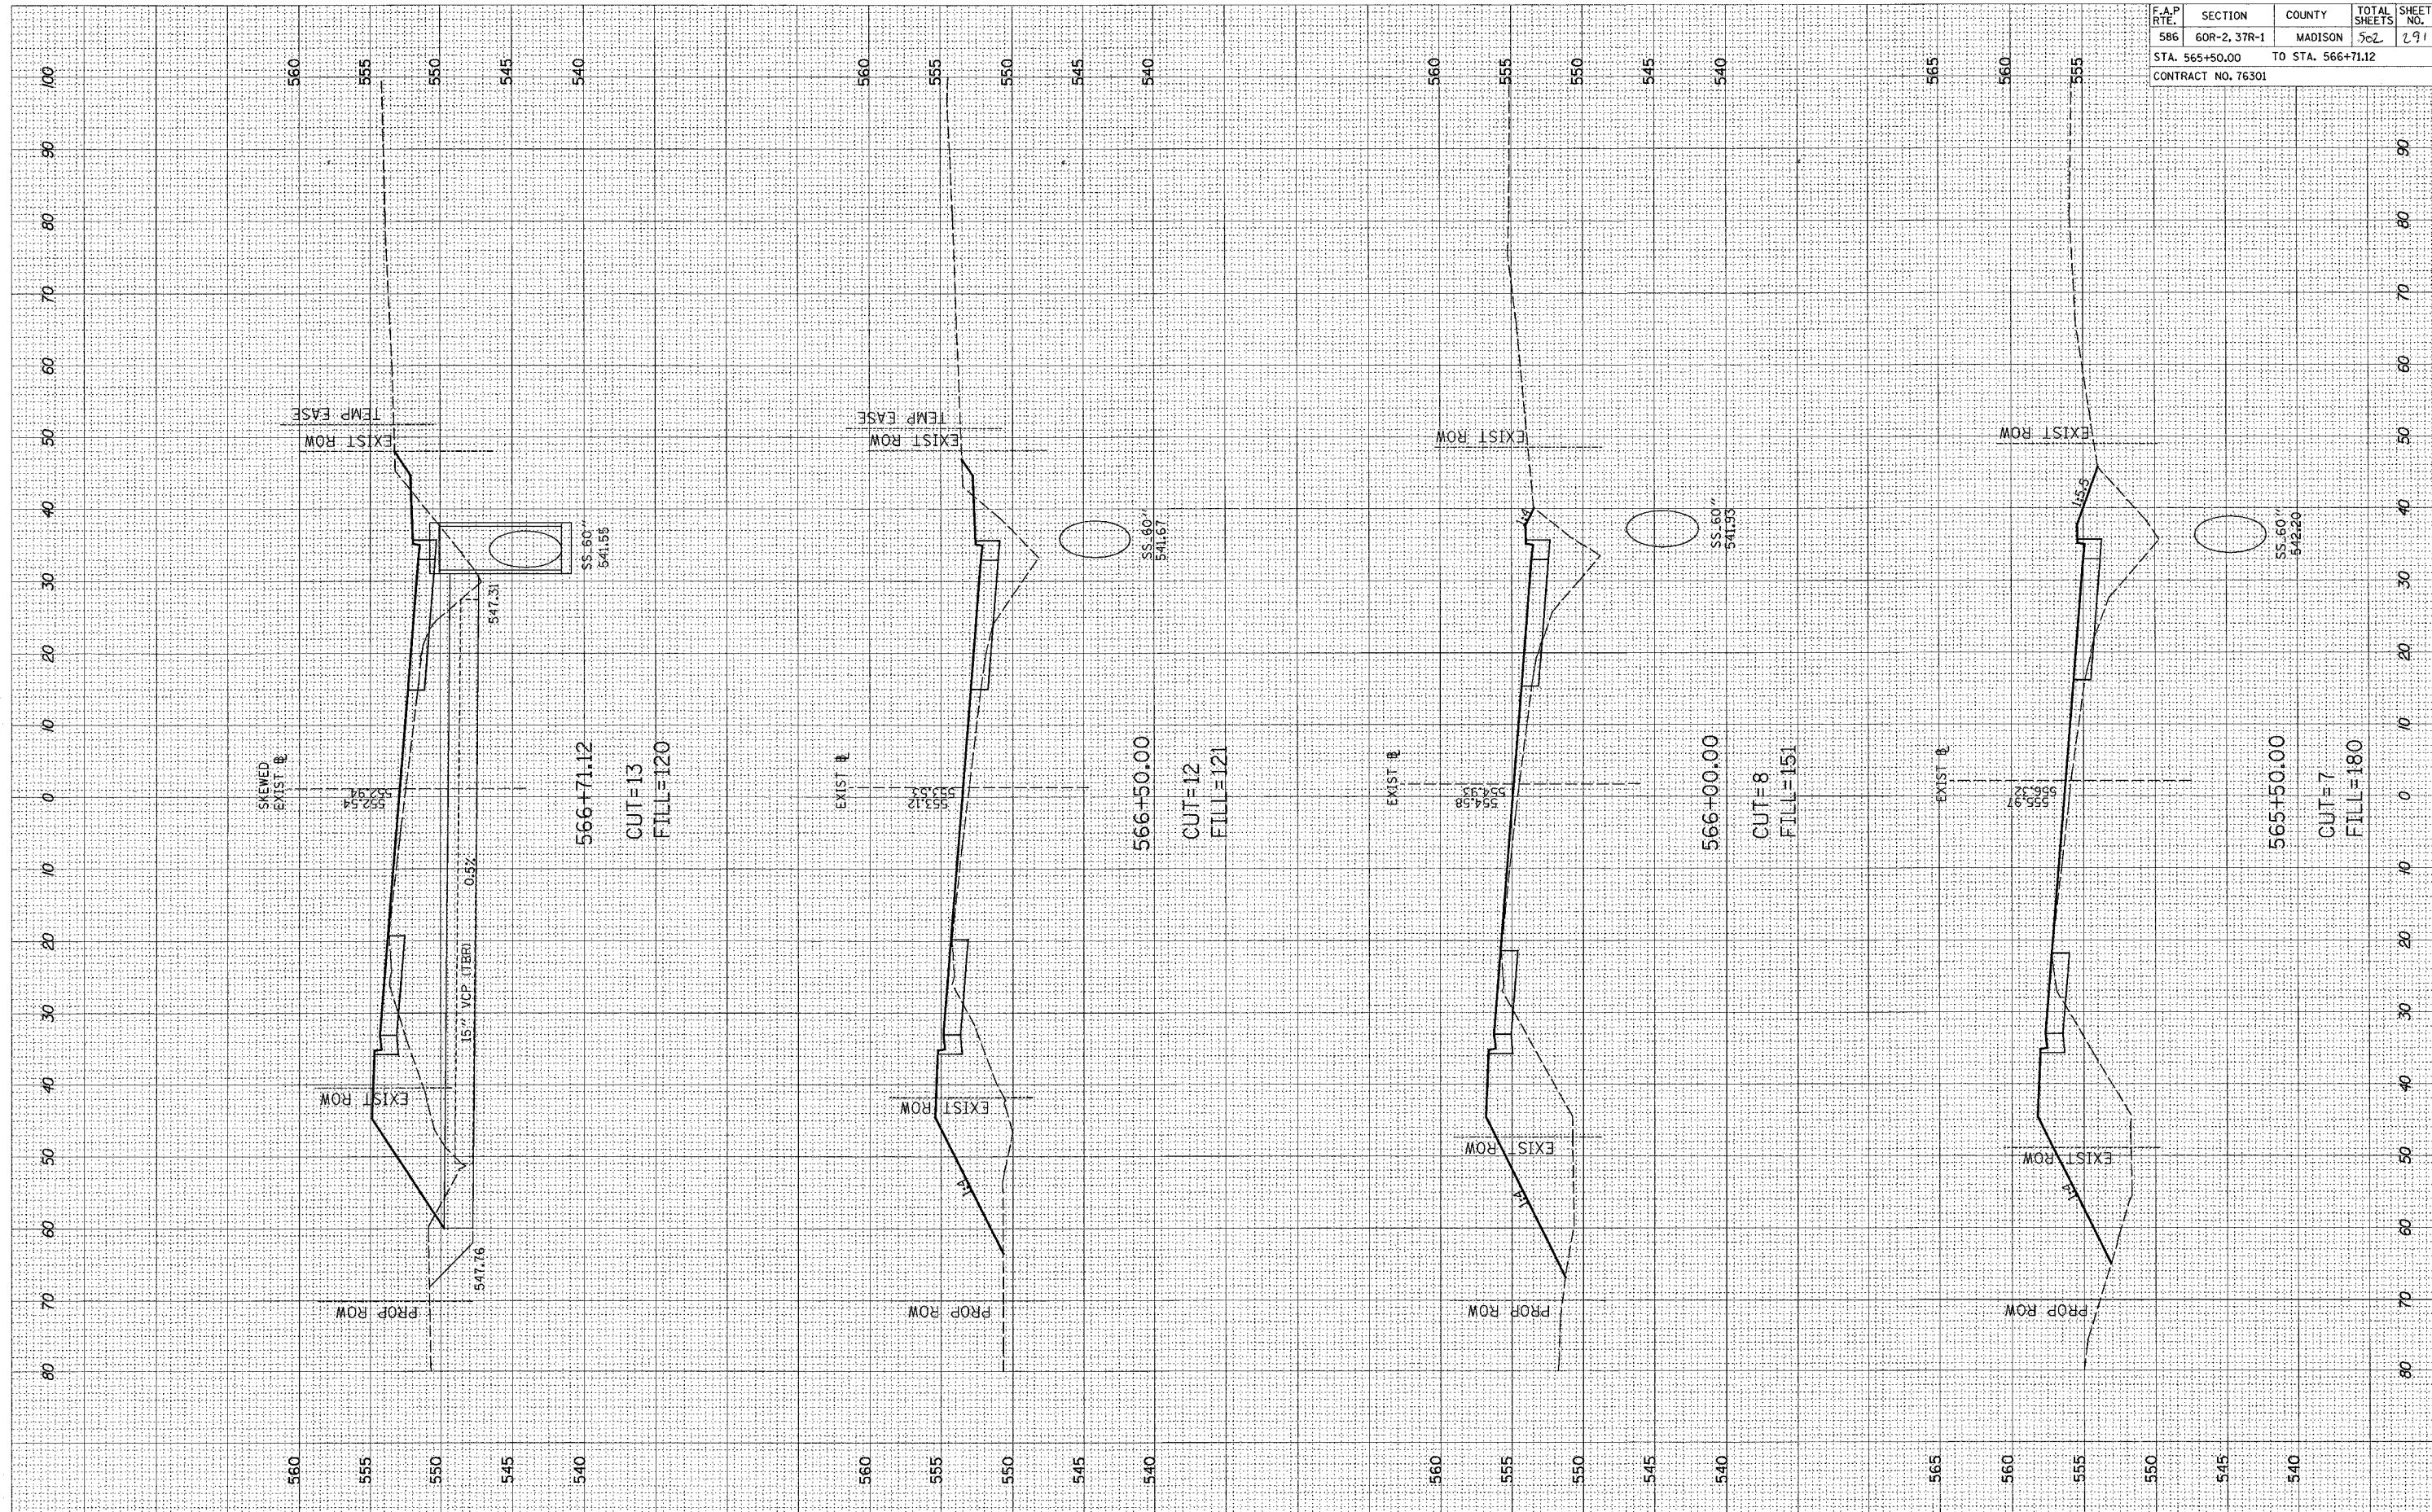

F.A.P. RTE.	SECTION	COUNTY	TOTAL SHEETS	SHEET NO.
586	60R-2, 37R-1	MADISON	702	291
STA. 565+50.00 TO STA. 566+71.12				
CONTRACT NO. 76301				