


ORIGINAL SURVEY PLOTTED
 NO. _____ DATE _____
 SURVEY PLOTTED
 NOTE BOOK TEMPLATE
 AREAS CHECKED

FINAL SURVEY PLOTTED
 NO. _____ DATE _____
 SURVEY PLOTTED
 NOTE BOOK TEMPLATE
 AREAS CHECKED

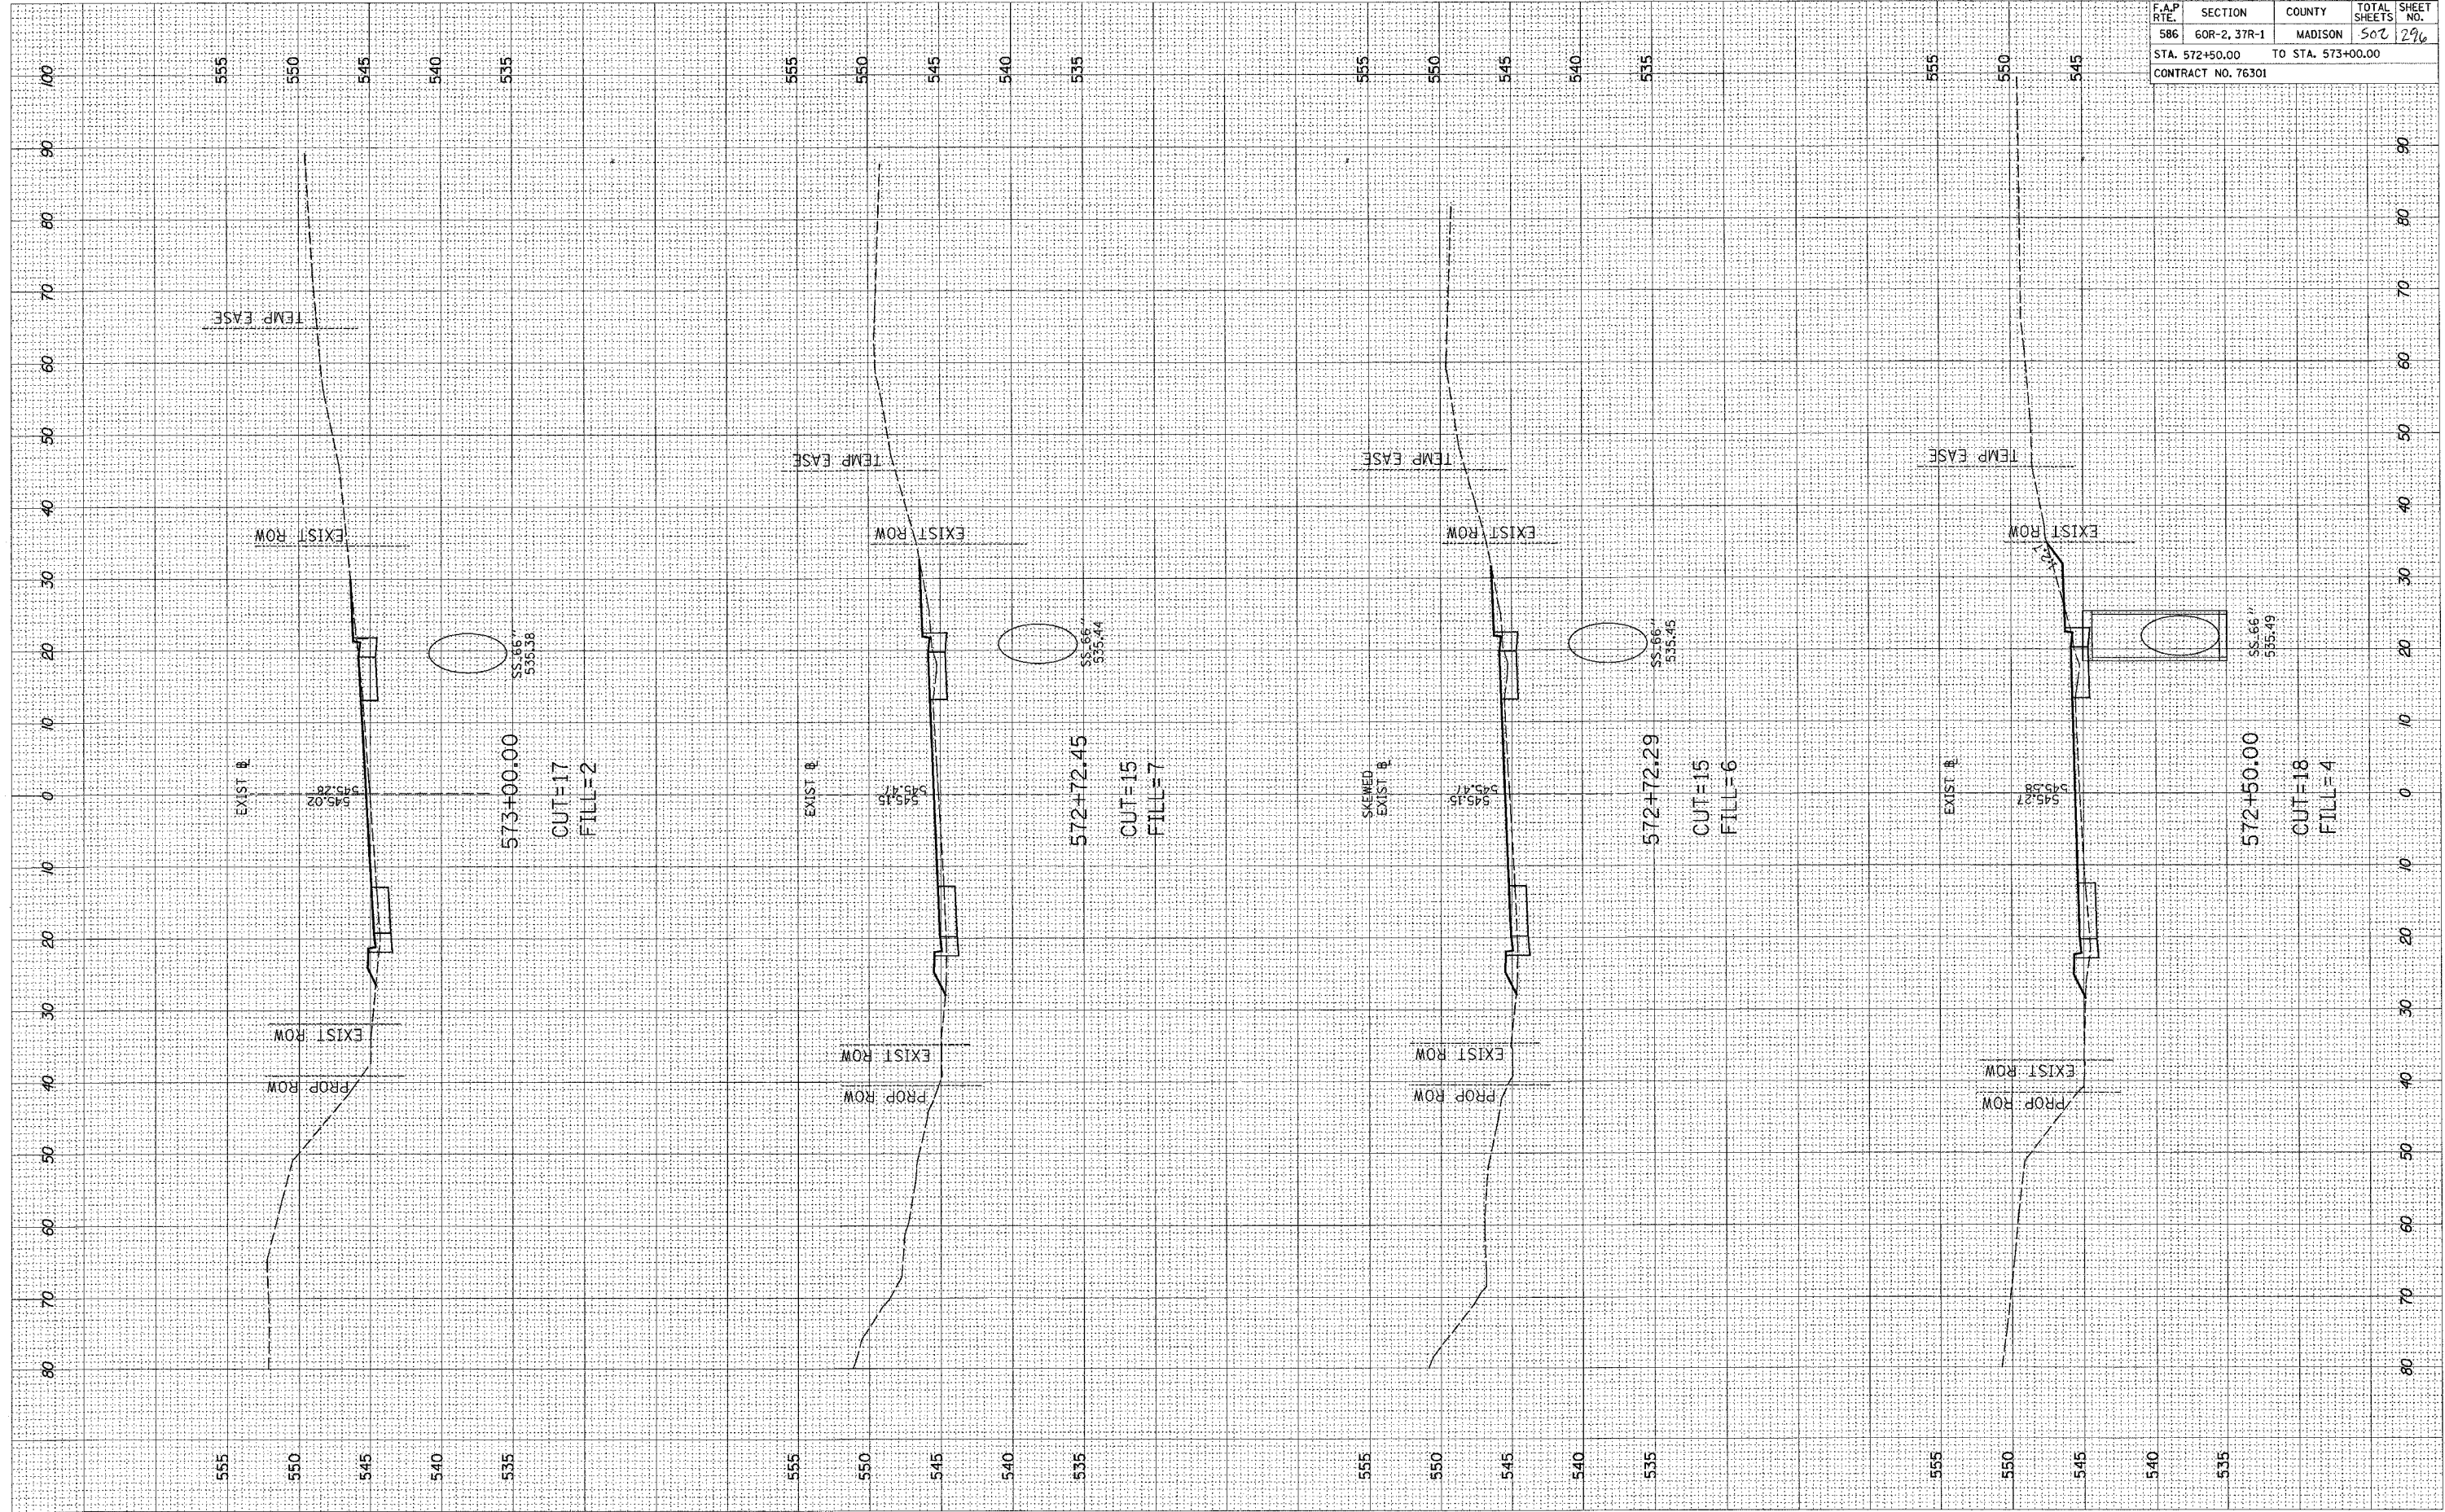

F.A.P. SITE	SECTION	COUNTY	TOTAL SHEETS	SHEET NO.
586	60R-2, 37R-1	MADISON	502	296
STA. 572+50.00		TO STA. 573+00.00		
CONTRACT NO. 76301				