

ORIGINAL SURVEY PLOTTED TEMPLATE AREAS CHECKED


BY: _____ DATE: _____

NO. _____

FINAL SURVEY PLOTTED TEMPLATE AREAS CHECKED

BY: _____ DATE: _____

NO. _____

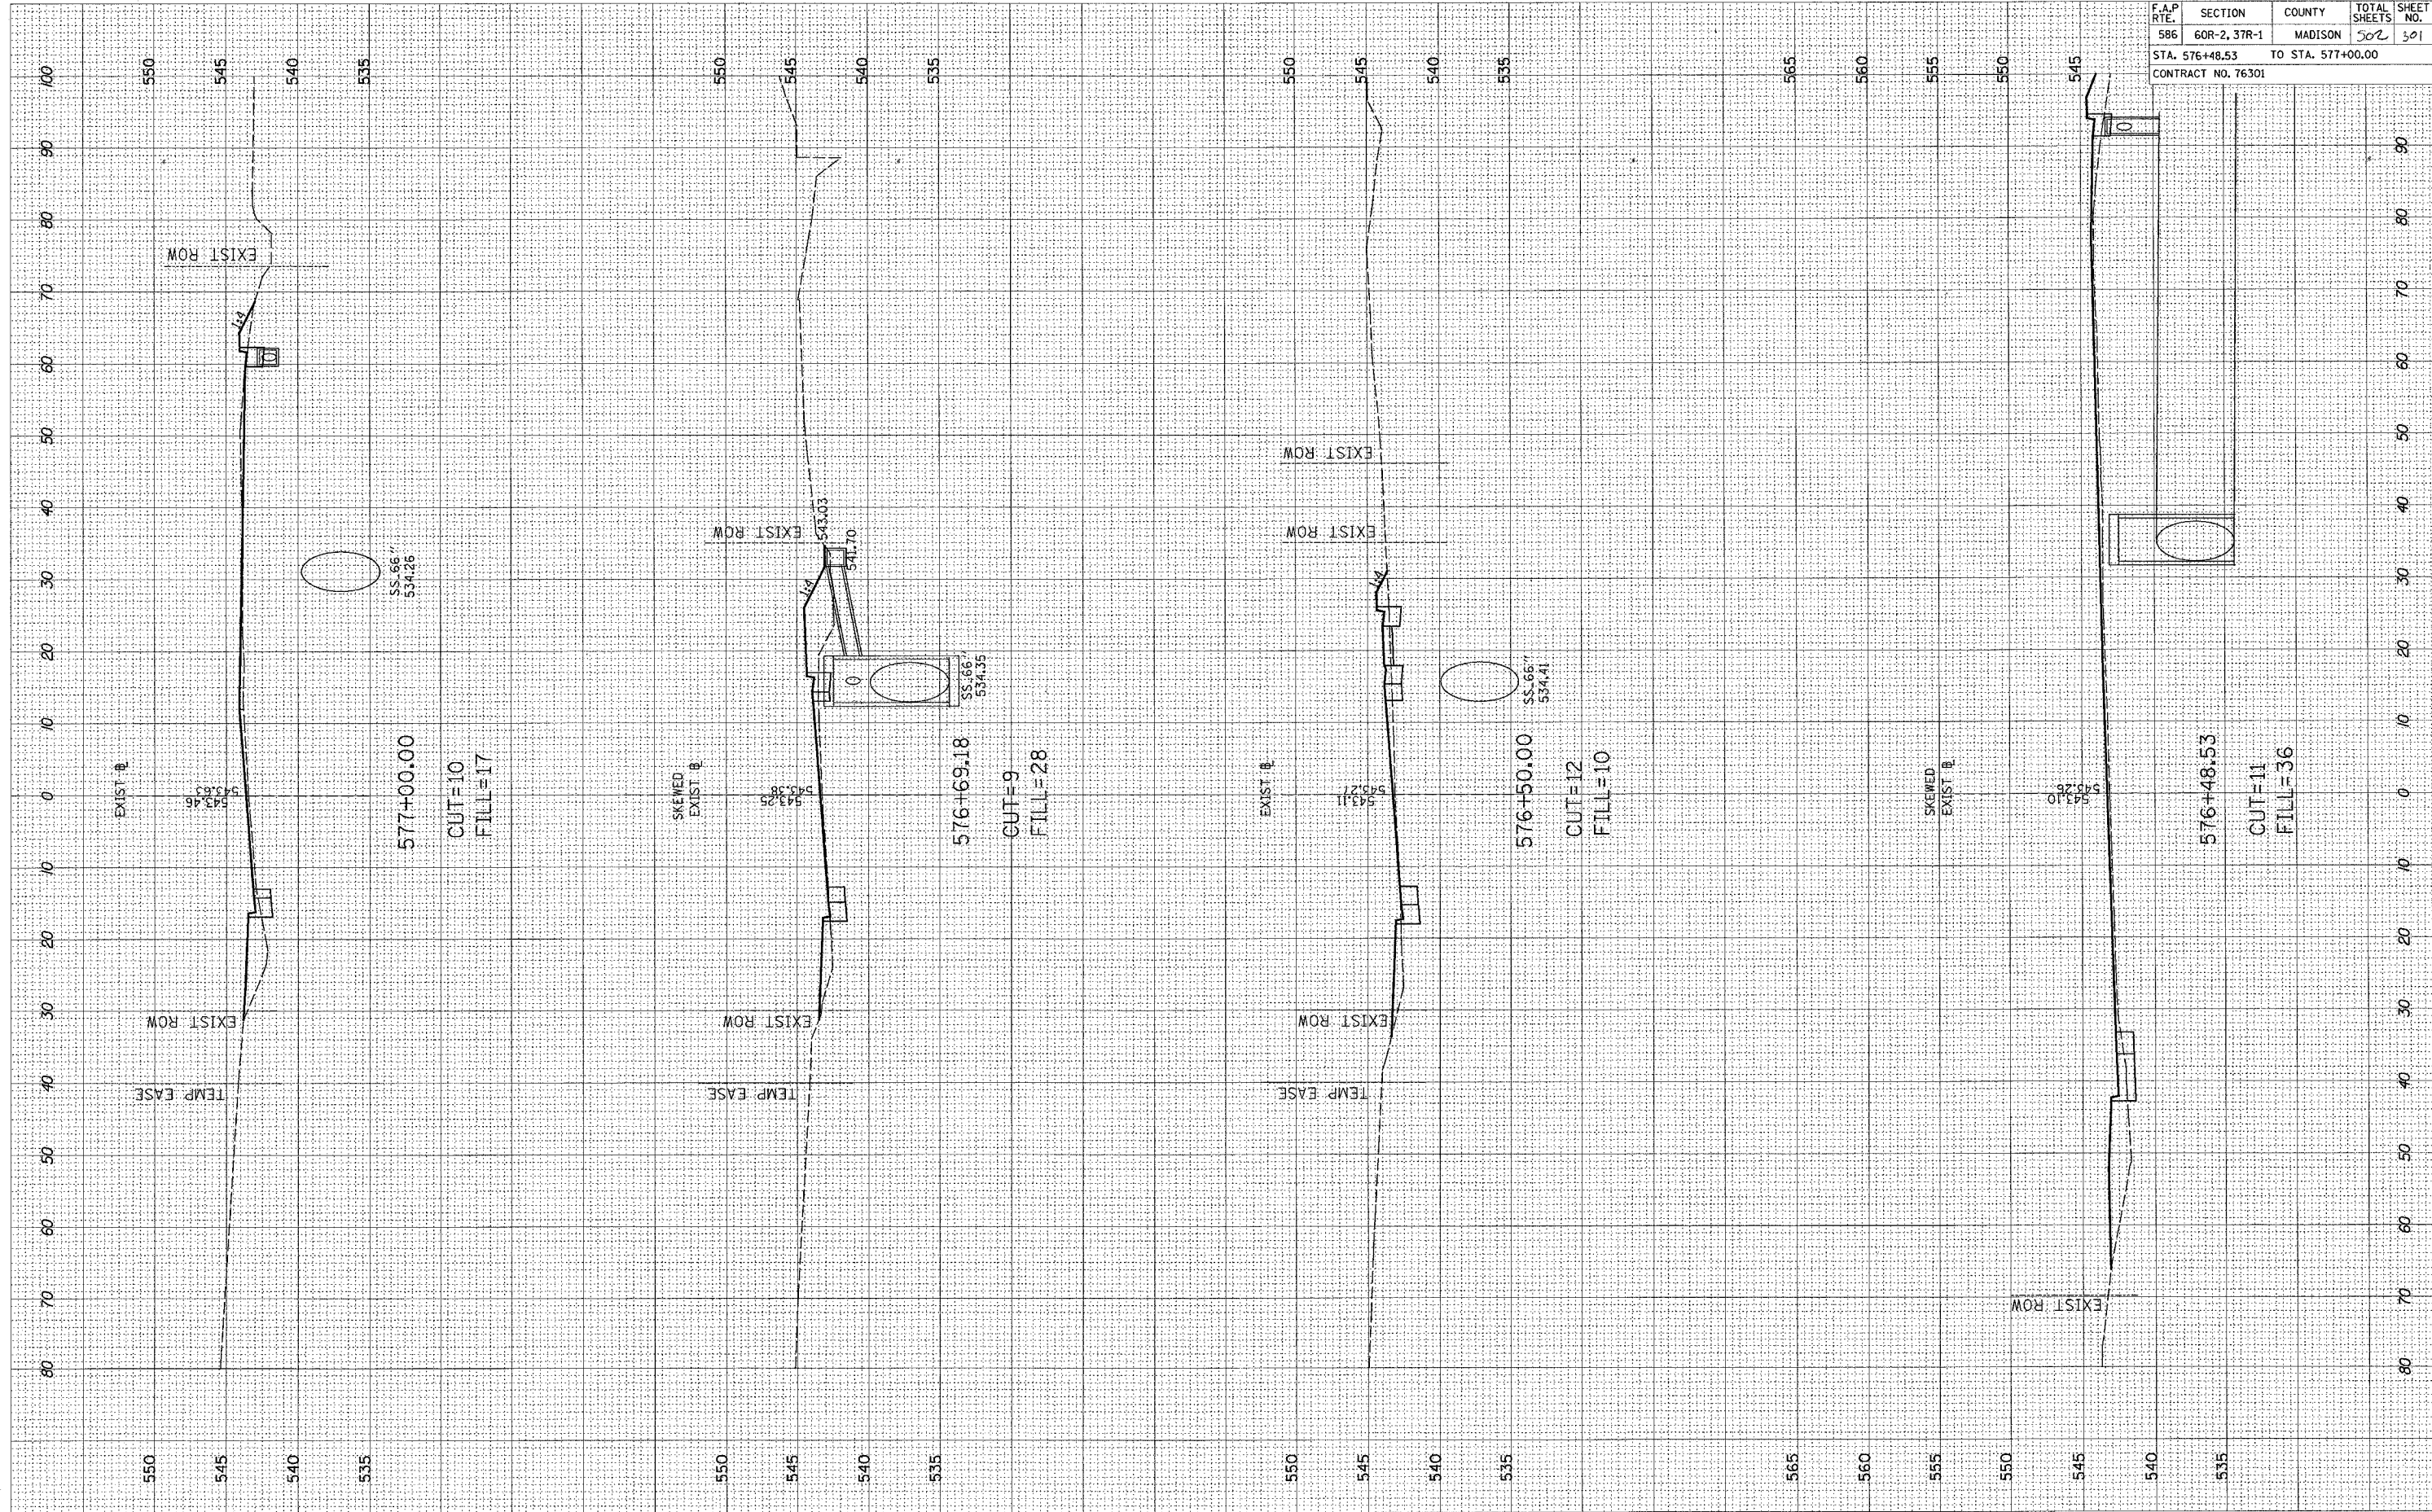

| F.A.P. RTE. | SECTION | COUNTY | TOTAL SHEETS | SHEET NO. |
|--------------------|--------------|-------------------|--------------|-----------|
| 586 | 60R-2, 37R-1 | MADISON | 302 | 301 |
| STA. 576+48.53 | | TO STA. 577+00.00 | | |
| CONTRACT NO. 76301 | | | | |