


F.A. RTE.	SECTION	COUNTY	TOTAL SHEETS	SHEET NO.
586	60R-2, 3TR-1	MADISON	502	314
STA.		TO STA.		
CONTRACT NO. 76301				

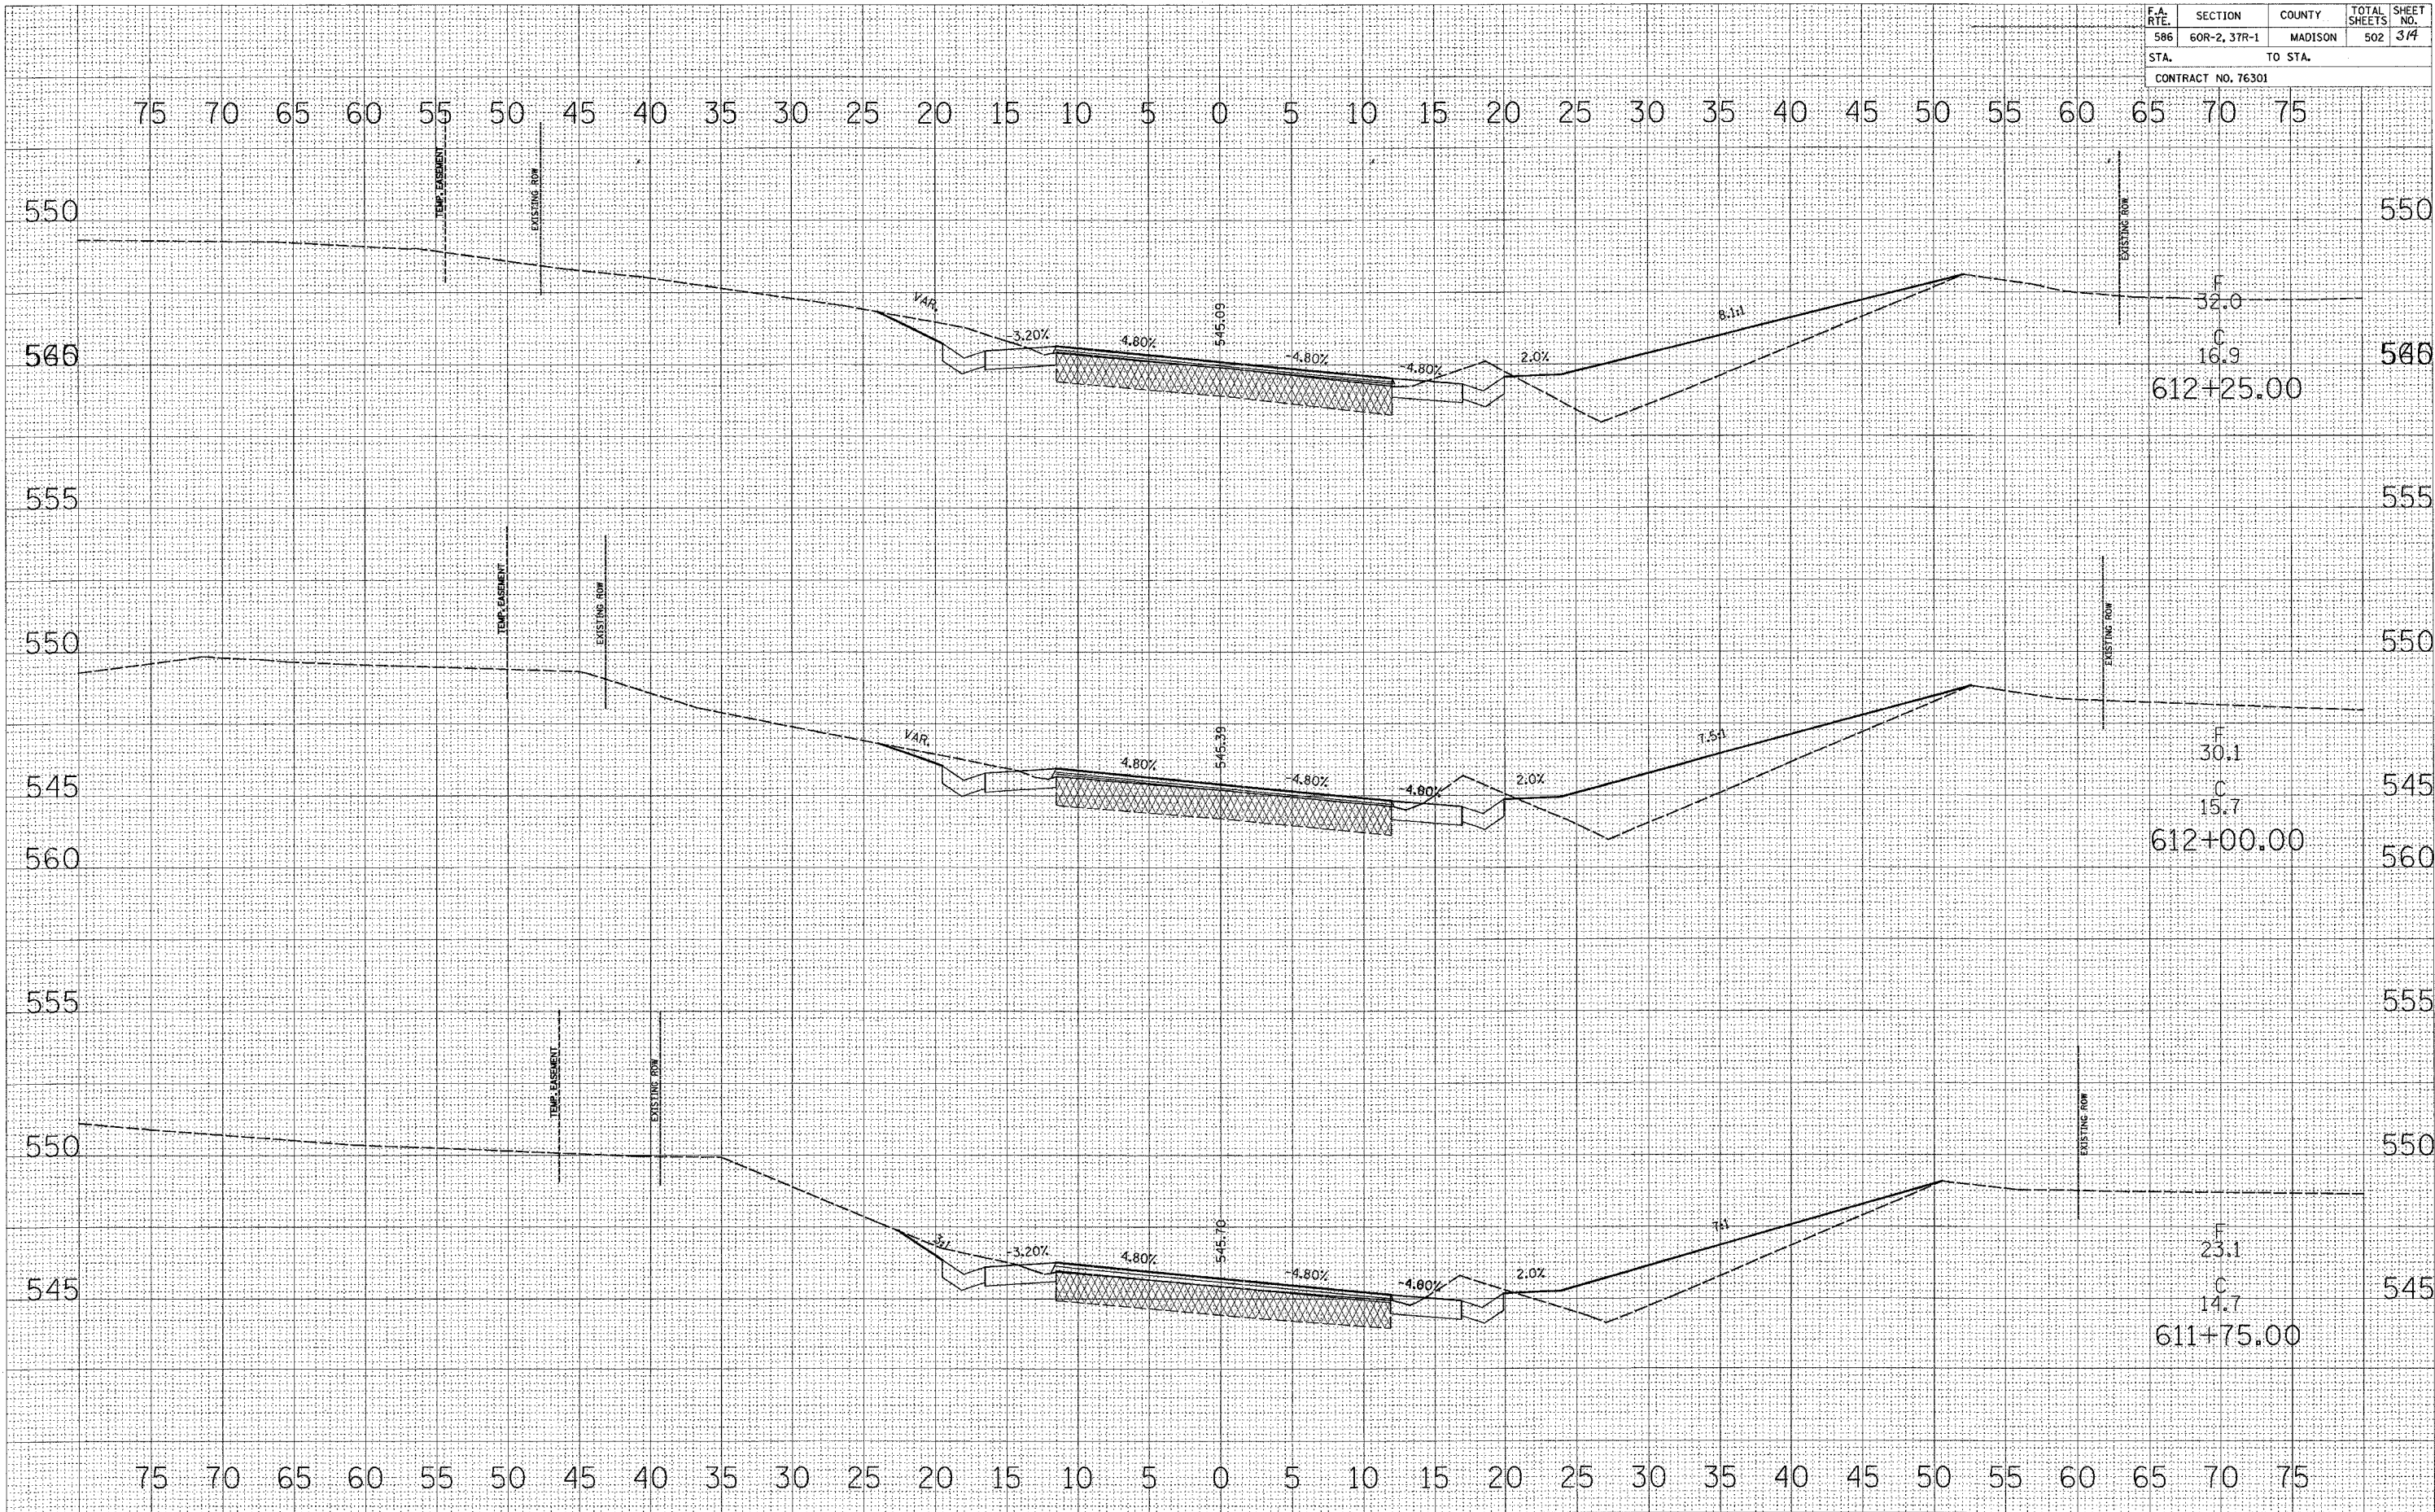

FINAL SURVEY
 SURVEYED BY: _____
 DATE: _____
 CHECKED BY: _____
 DATE: _____
 NO. _____

ORIGINAL SURVEY
 SURVEYED BY: _____
 DATE: _____
 CHECKED BY: _____
 DATE: _____
 NO. _____

F	32.0	550
C	16.9	546
612+25.00		
F	30.1	550
C	15.7	545
612+00.00		
F	23.1	550
C	14.7	545
611+75.00		