


F.A. RTE.	SECTION	COUNTY	TOTAL SHEETS	SHEET NO.
586	60R-2, 37R-1	MADISON	502	317
STA.		TO STA.		
CONTRACT NO. 76301				

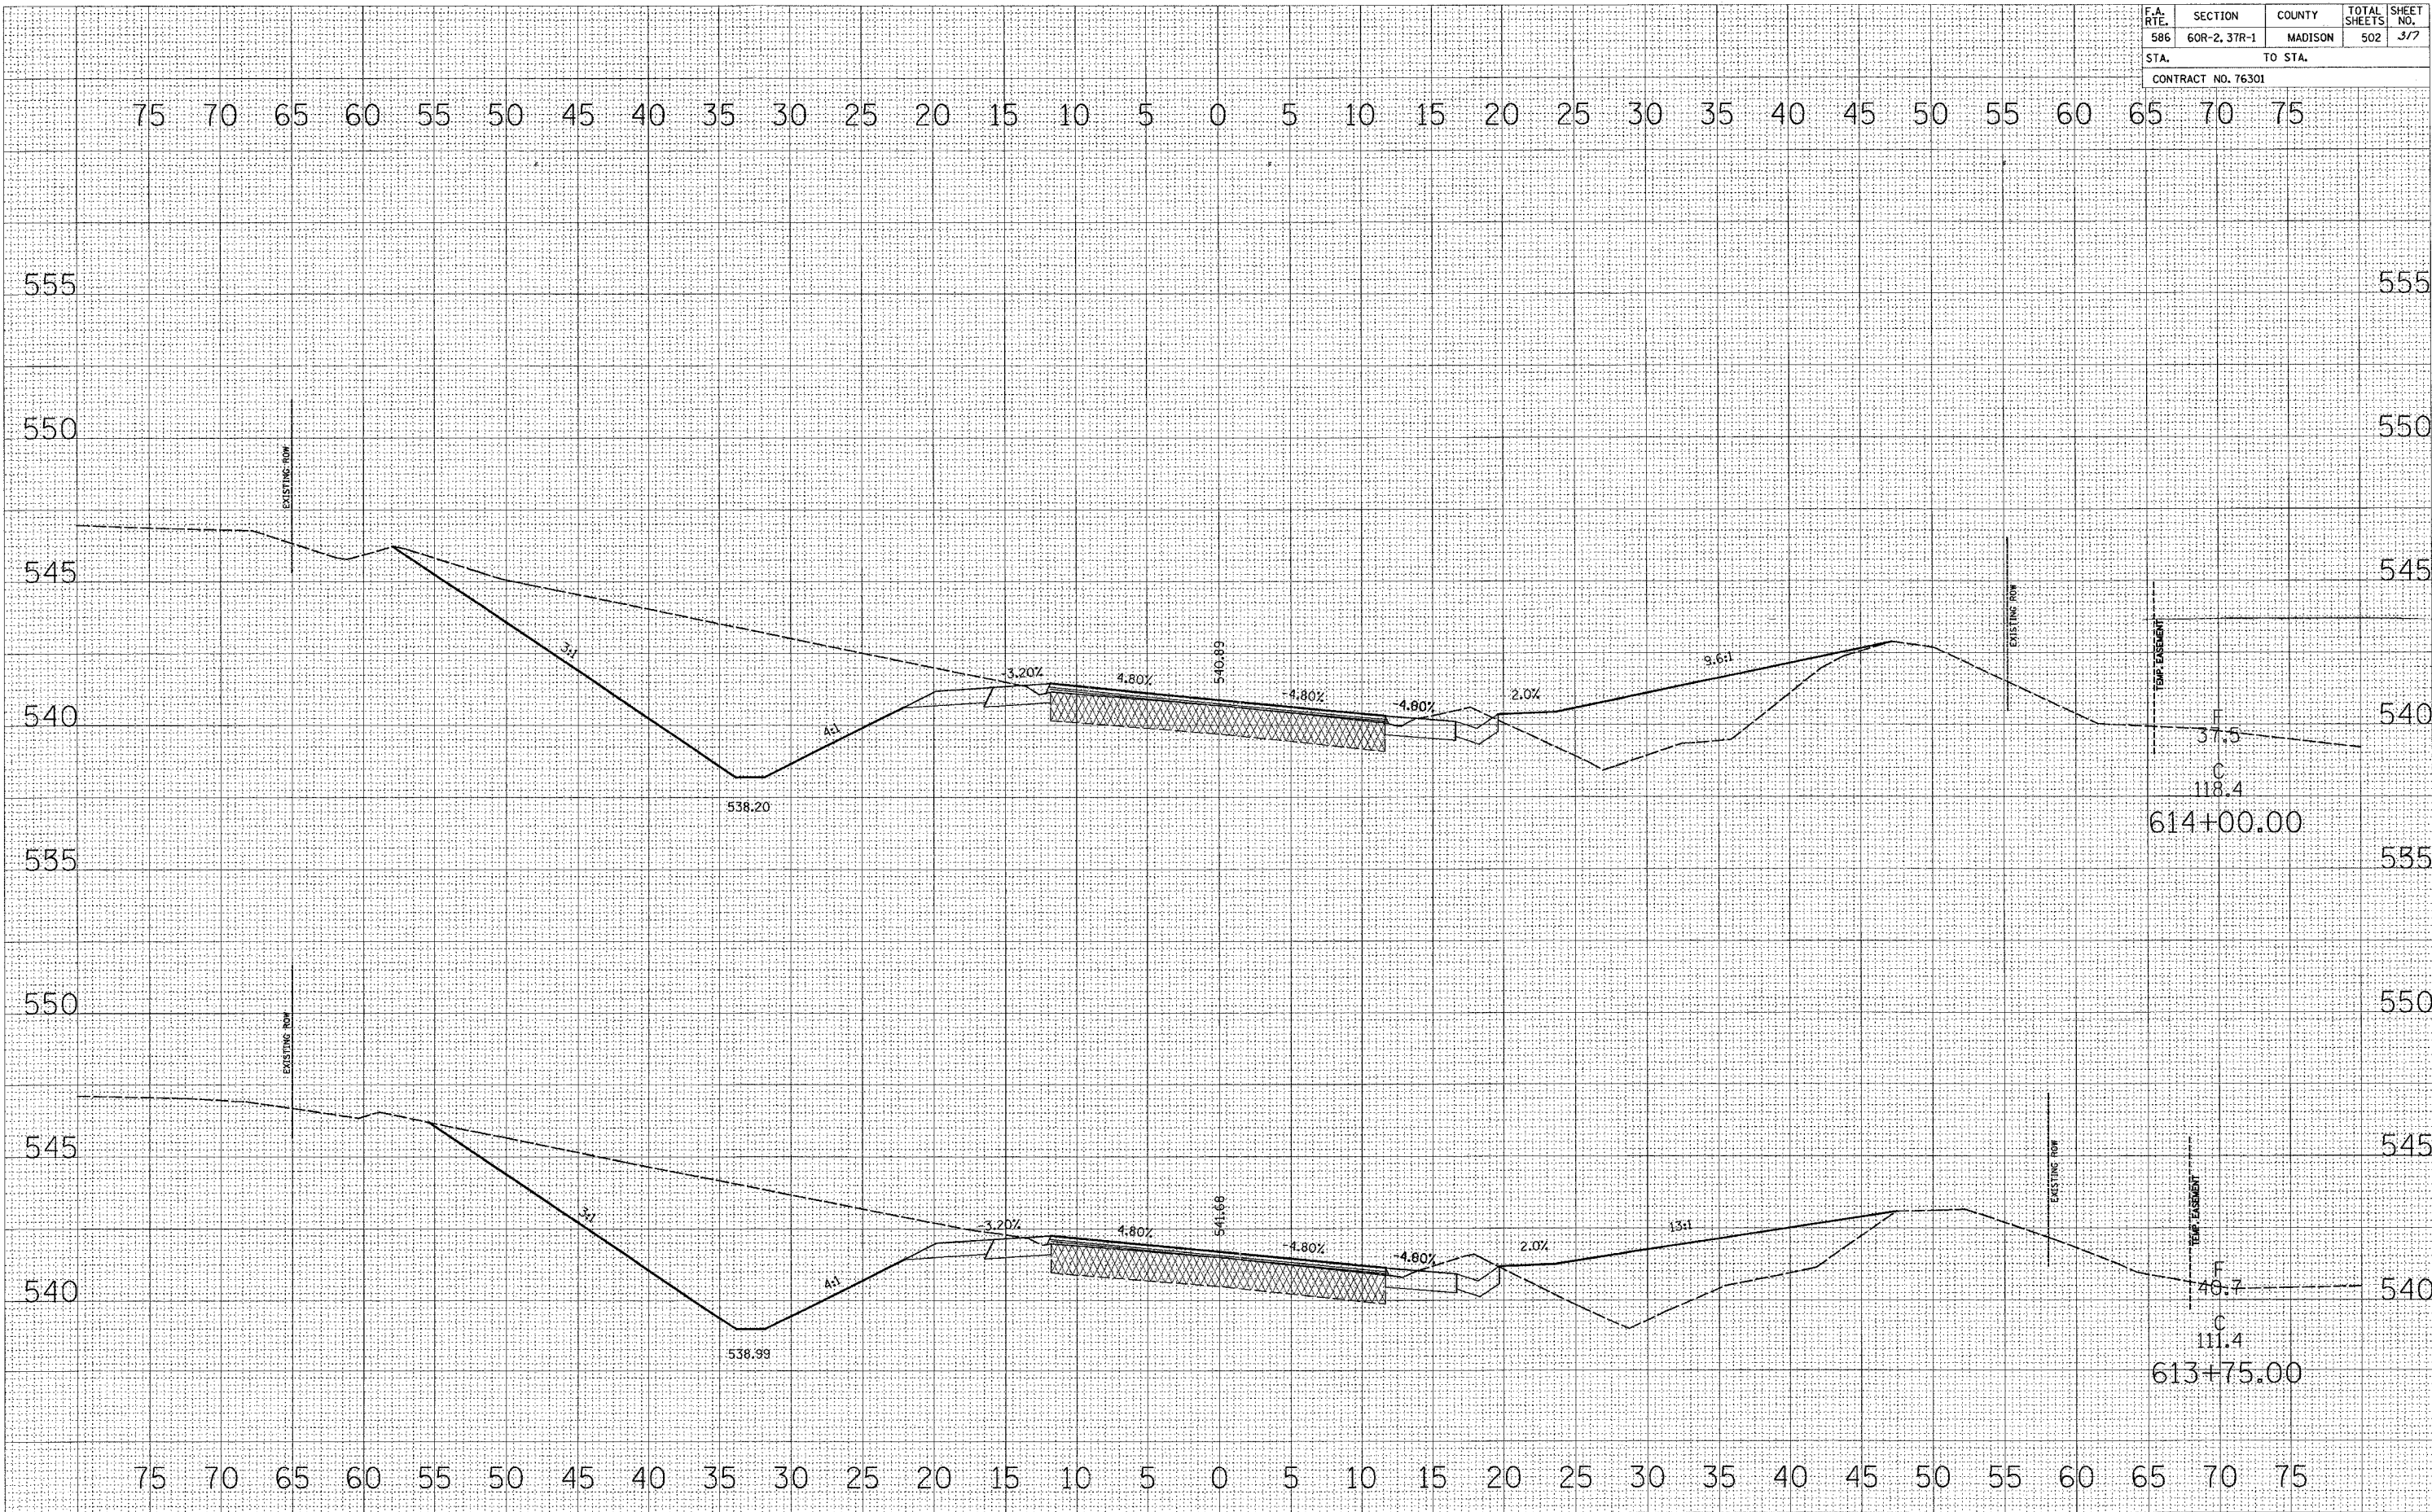

DATE: _____
 BY: _____
 FINAL SURVEY _____
 SURVEY PLOTTED _____
 NOTE BOOK _____
 DATE _____
 AREAS CHECKED _____

DATE: _____
 BY: _____
 ORIGINAL SURVEY _____
 SURVEY PLOTTED _____
 NOTE BOOK _____
 DATE _____
 AREAS CHECKED _____

EXISTING ROW
 TEMP. EASEMENT
 F 37.5
 C 118.4
 614+00.00

EXISTING ROW
 TEMP. EASEMENT
 F 40.7
 C 111.4
 613+75.00