


F.A. RTE.	SECTION	COUNTY	TOTAL SHEETS	SHEET NO.
586	60R-2, 3TR-1	MADISON	502	323
STA.		TO STA.		
CONTRACT NO. 76301				

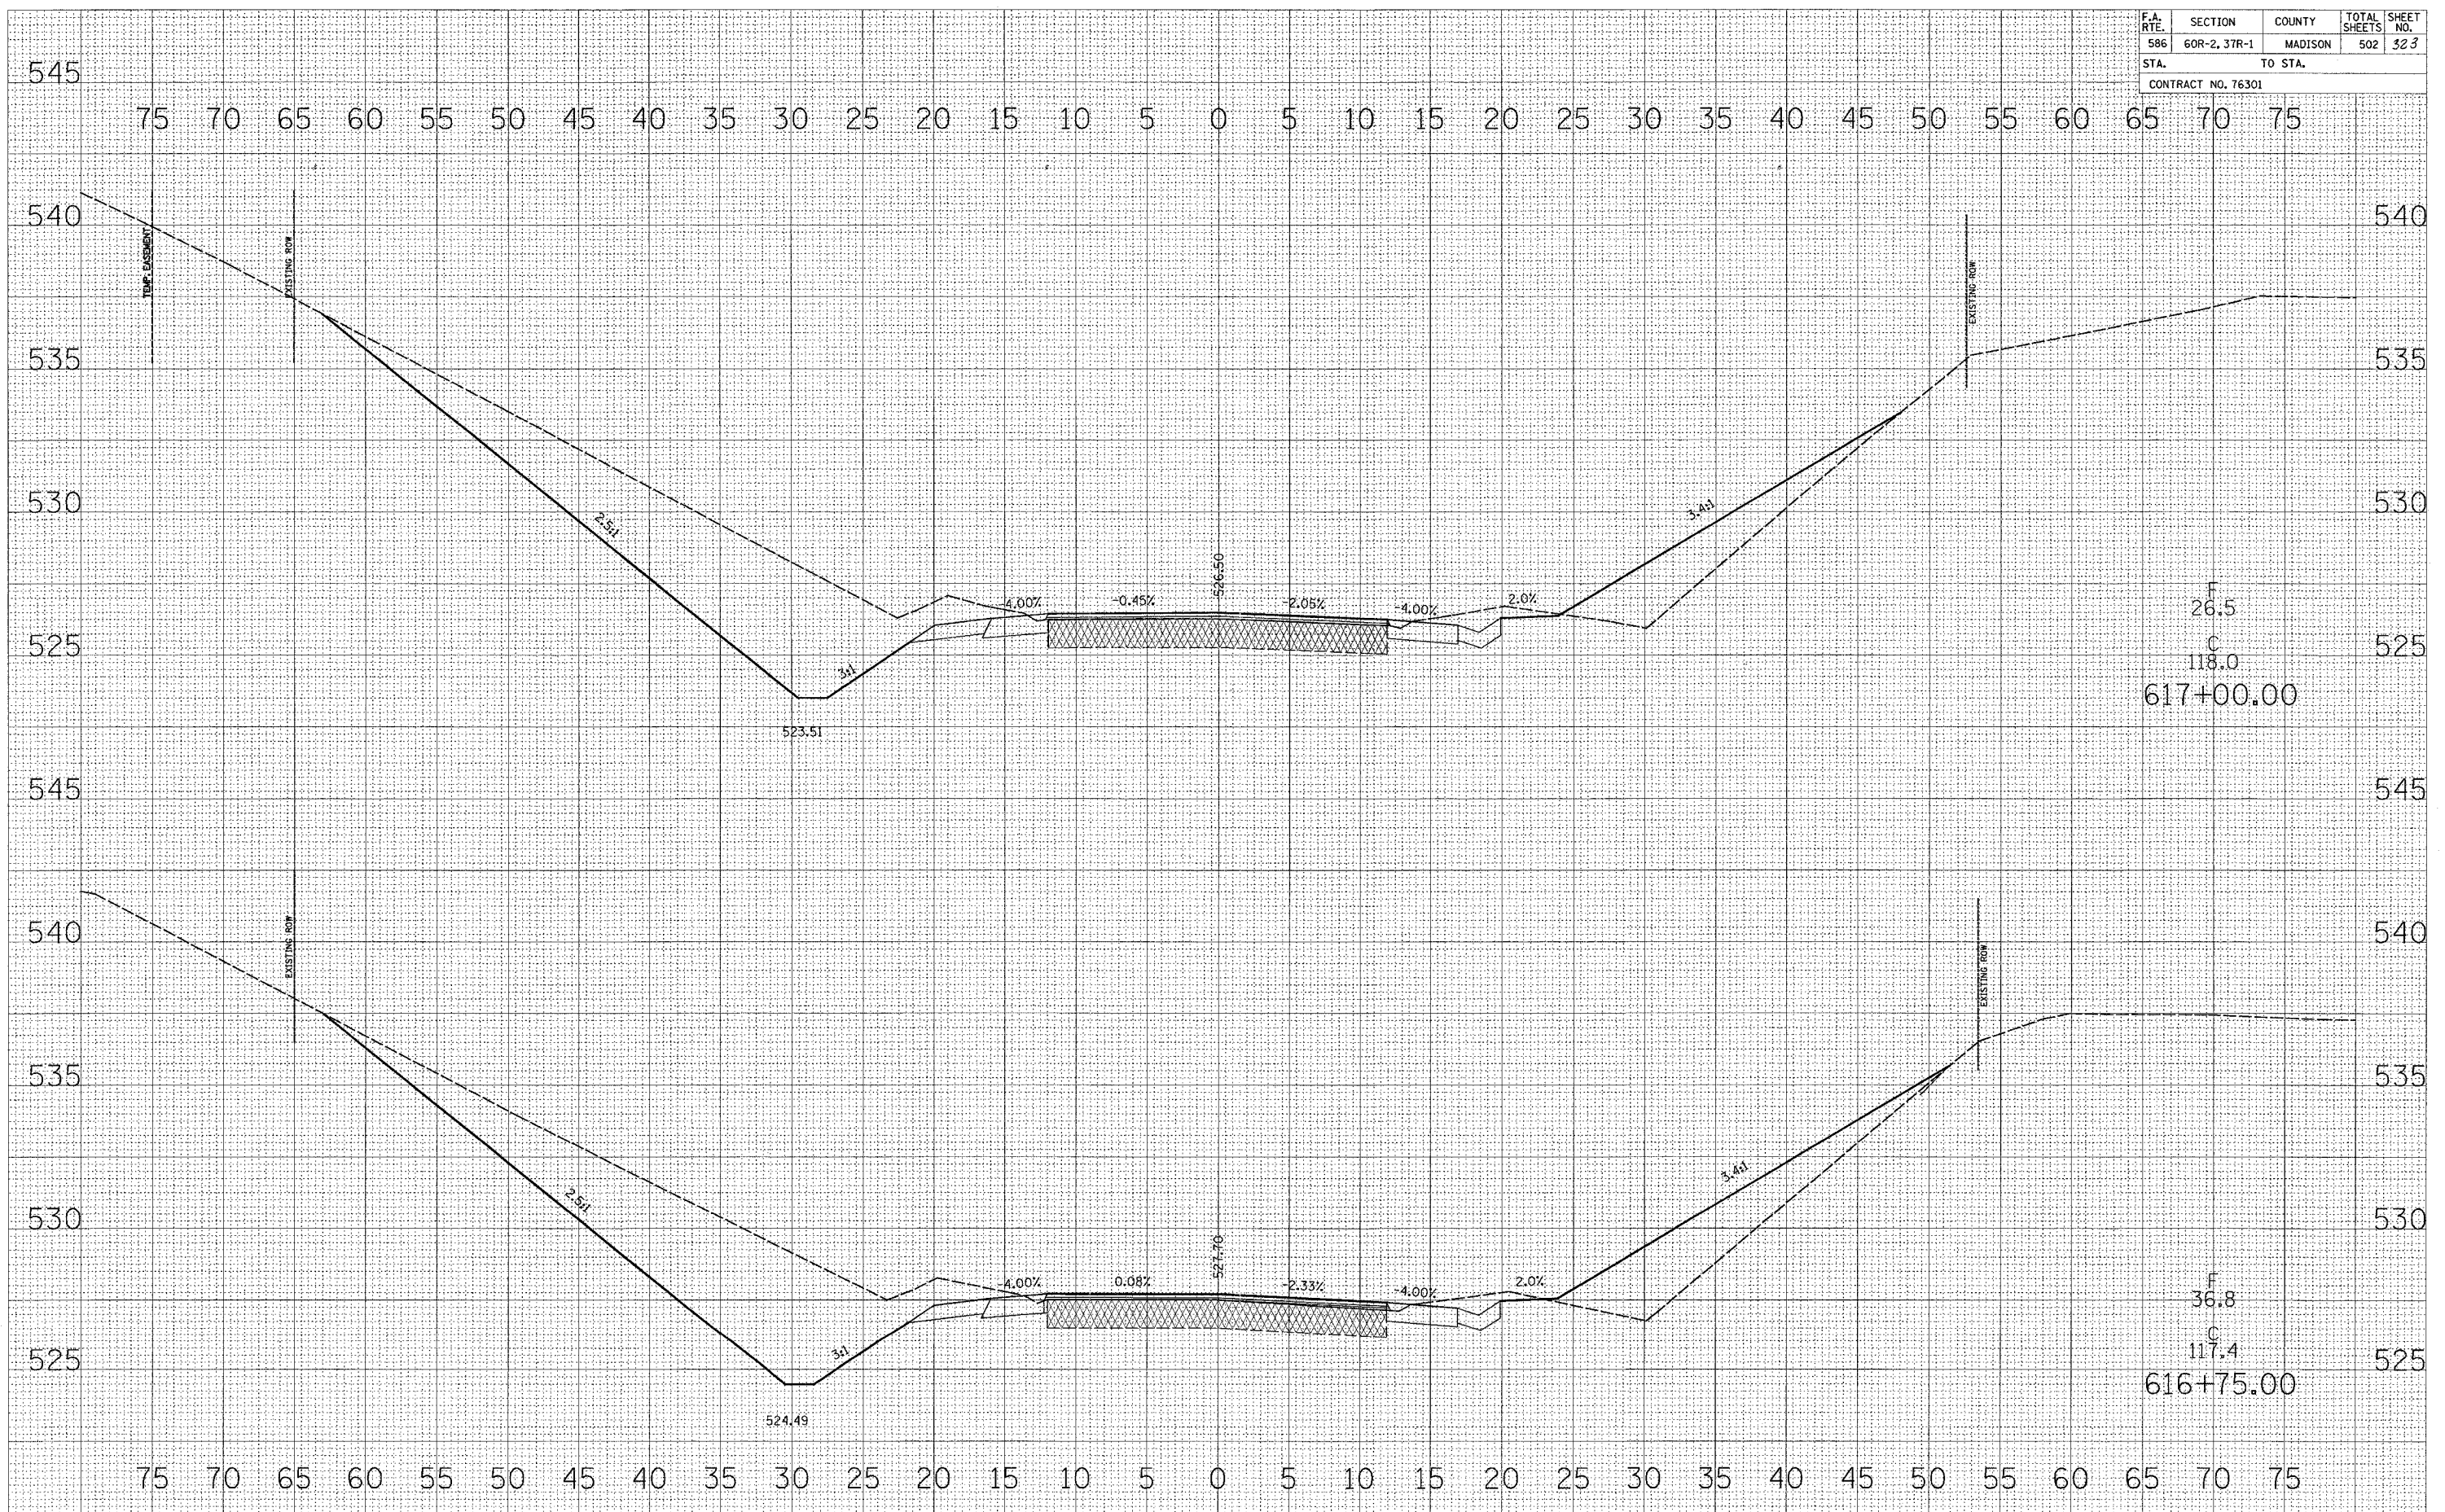

F
26.5
C
118.0
617+00.00

F
36.8
C
117.4
616+75.00

BY: _____ DATE: _____

FINAL SURVEY _____

TEMP. BASEMENT _____

EXISTING ROW _____

NO. _____

BY: _____ DATE: _____

ORIGINAL SURVEY _____

TEMP. BASEMENT _____

EXISTING ROW _____

NO. _____