


F.A. RTE.	SECTION	COUNTY	TOTAL SHEETS	SHEET NO.
586	60R-2, 37R-1	MADISON	502	328
STA.		TO STA.		
CONTRACT NO. 76301				

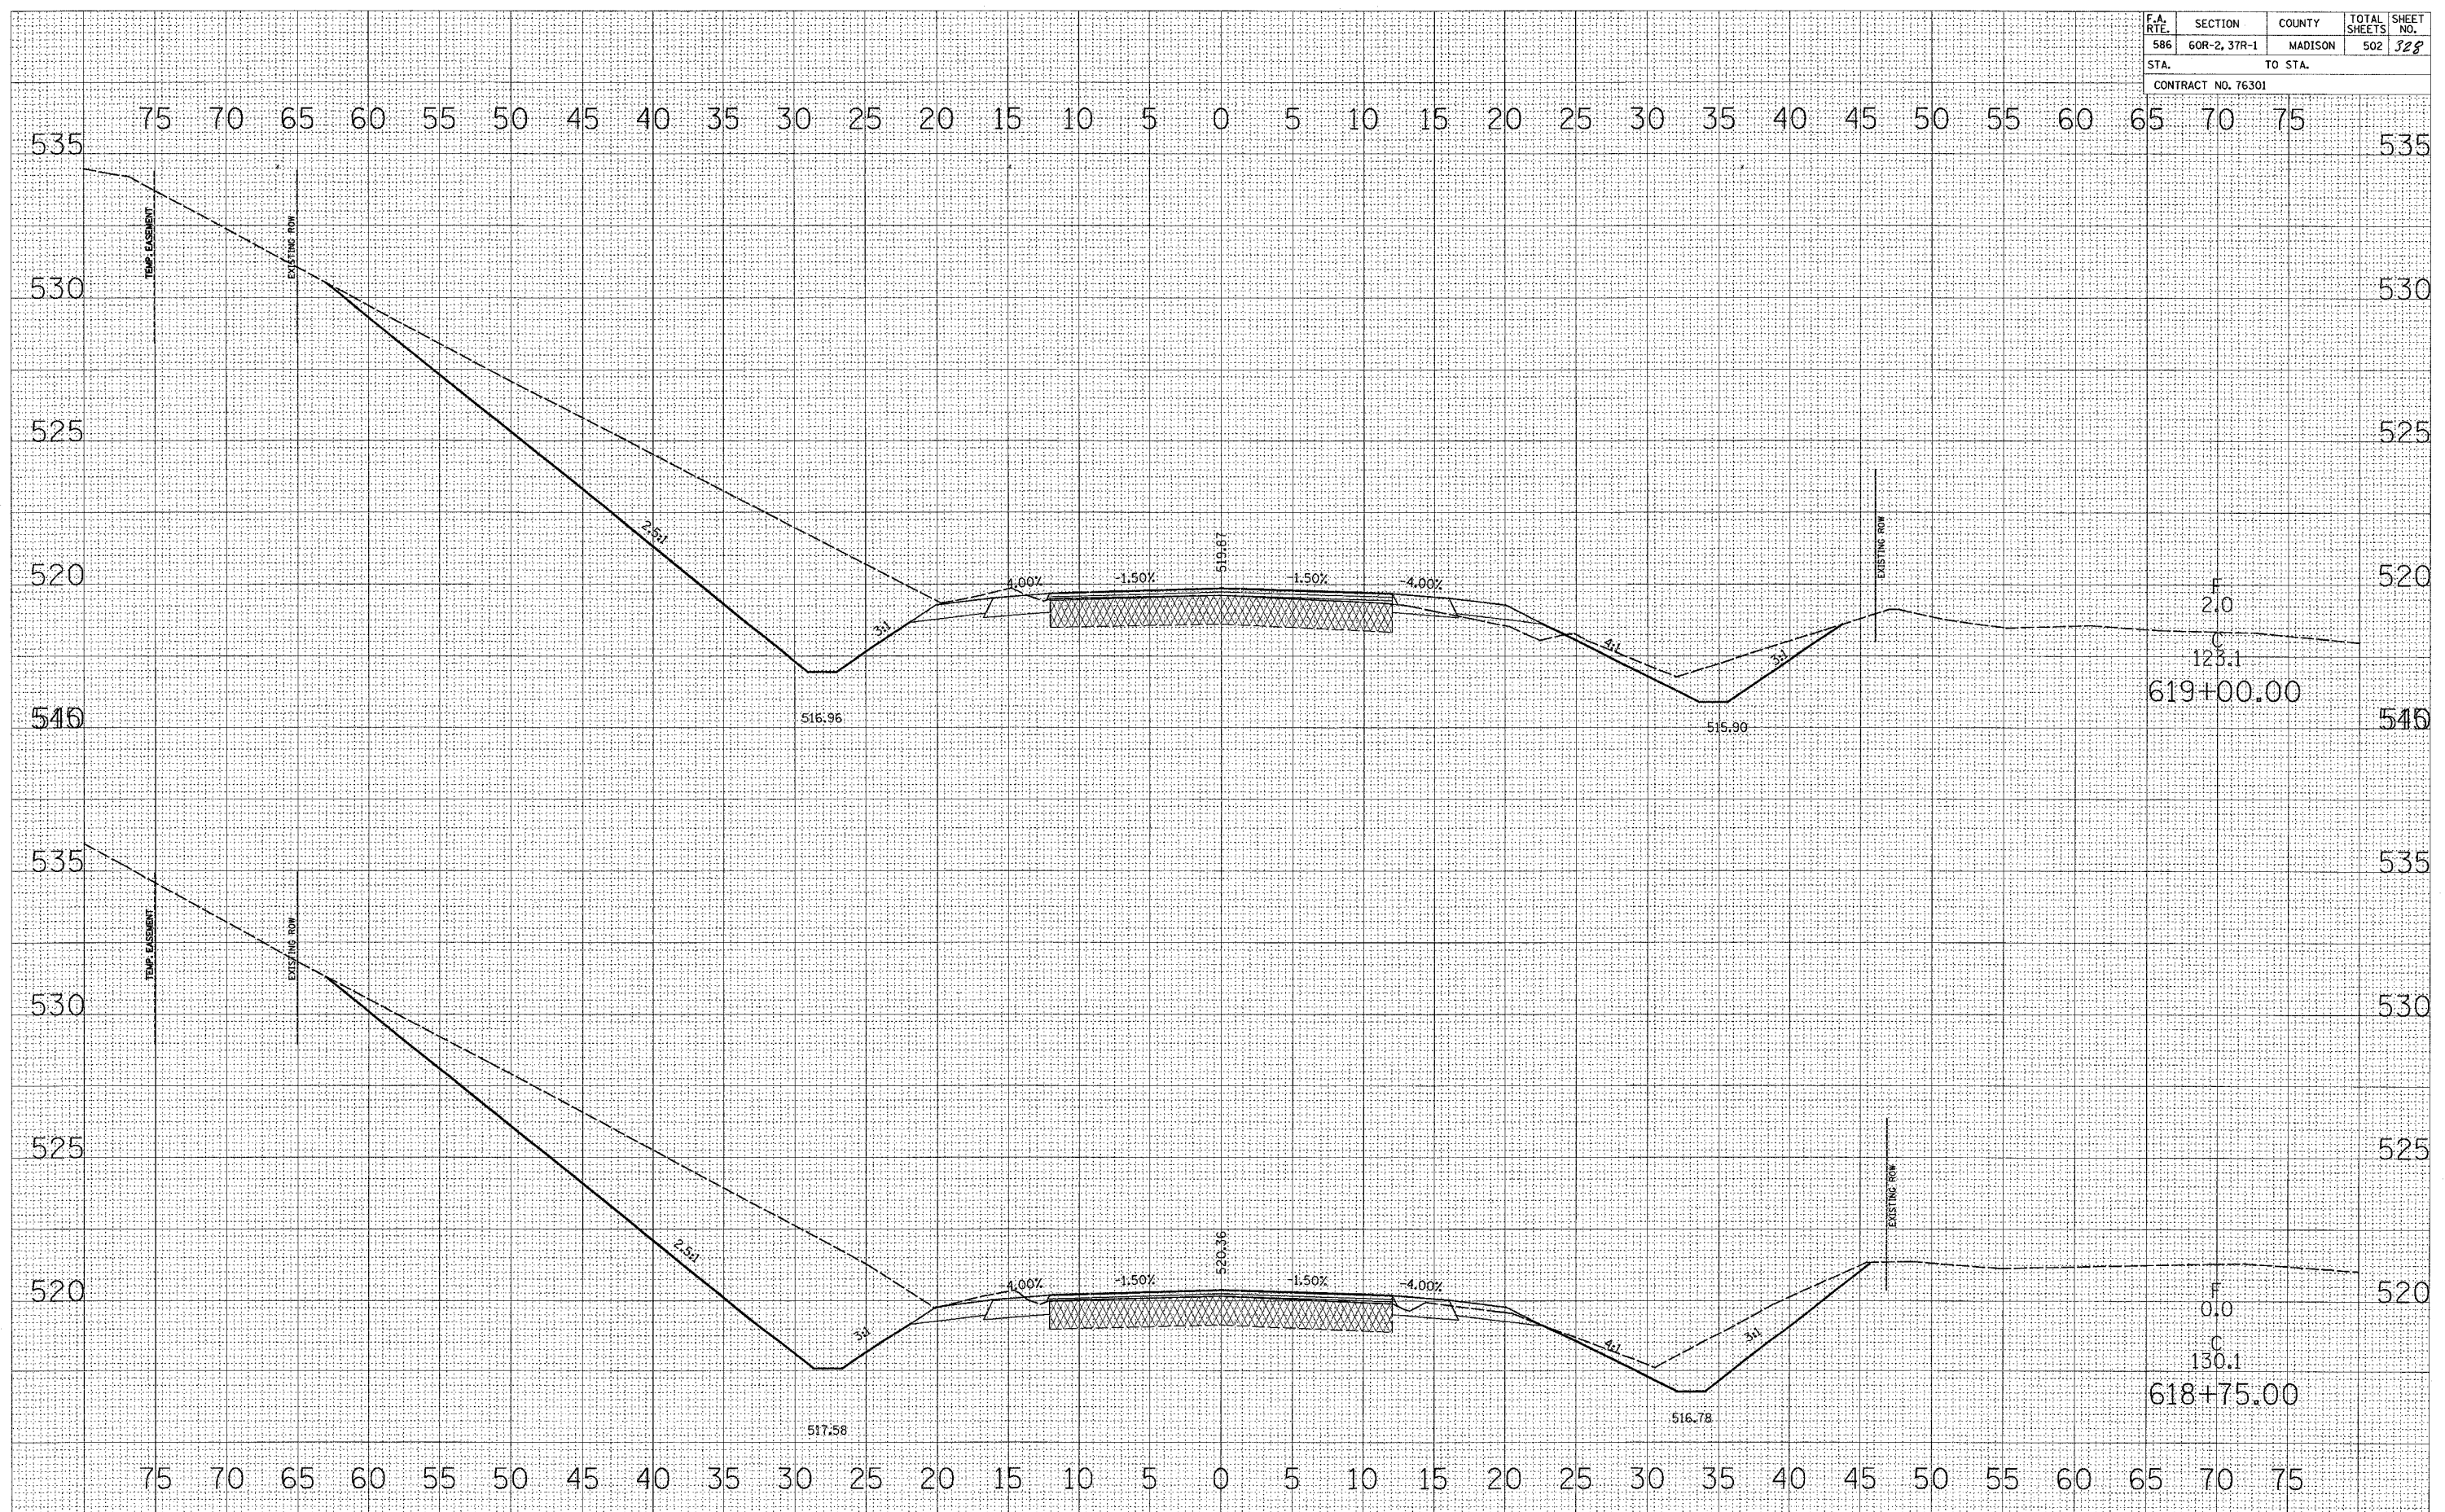

FINAL SURVEY  
 REVISIONS  
 DATE  
 BY  
 NO.  
 AREAS CHECKED

ORIGINAL SURVEY  
 REVISIONS  
 DATE  
 BY  
 NO.  
 AREAS CHECKED