


F.A. RTE.	SECTION	COUNTY	TOTAL SHEETS	SHEET NO.
586	60R-2, 37R-1	MADISON	502	326
STA.		TO STA.		
CONTRACT NO. 76301				

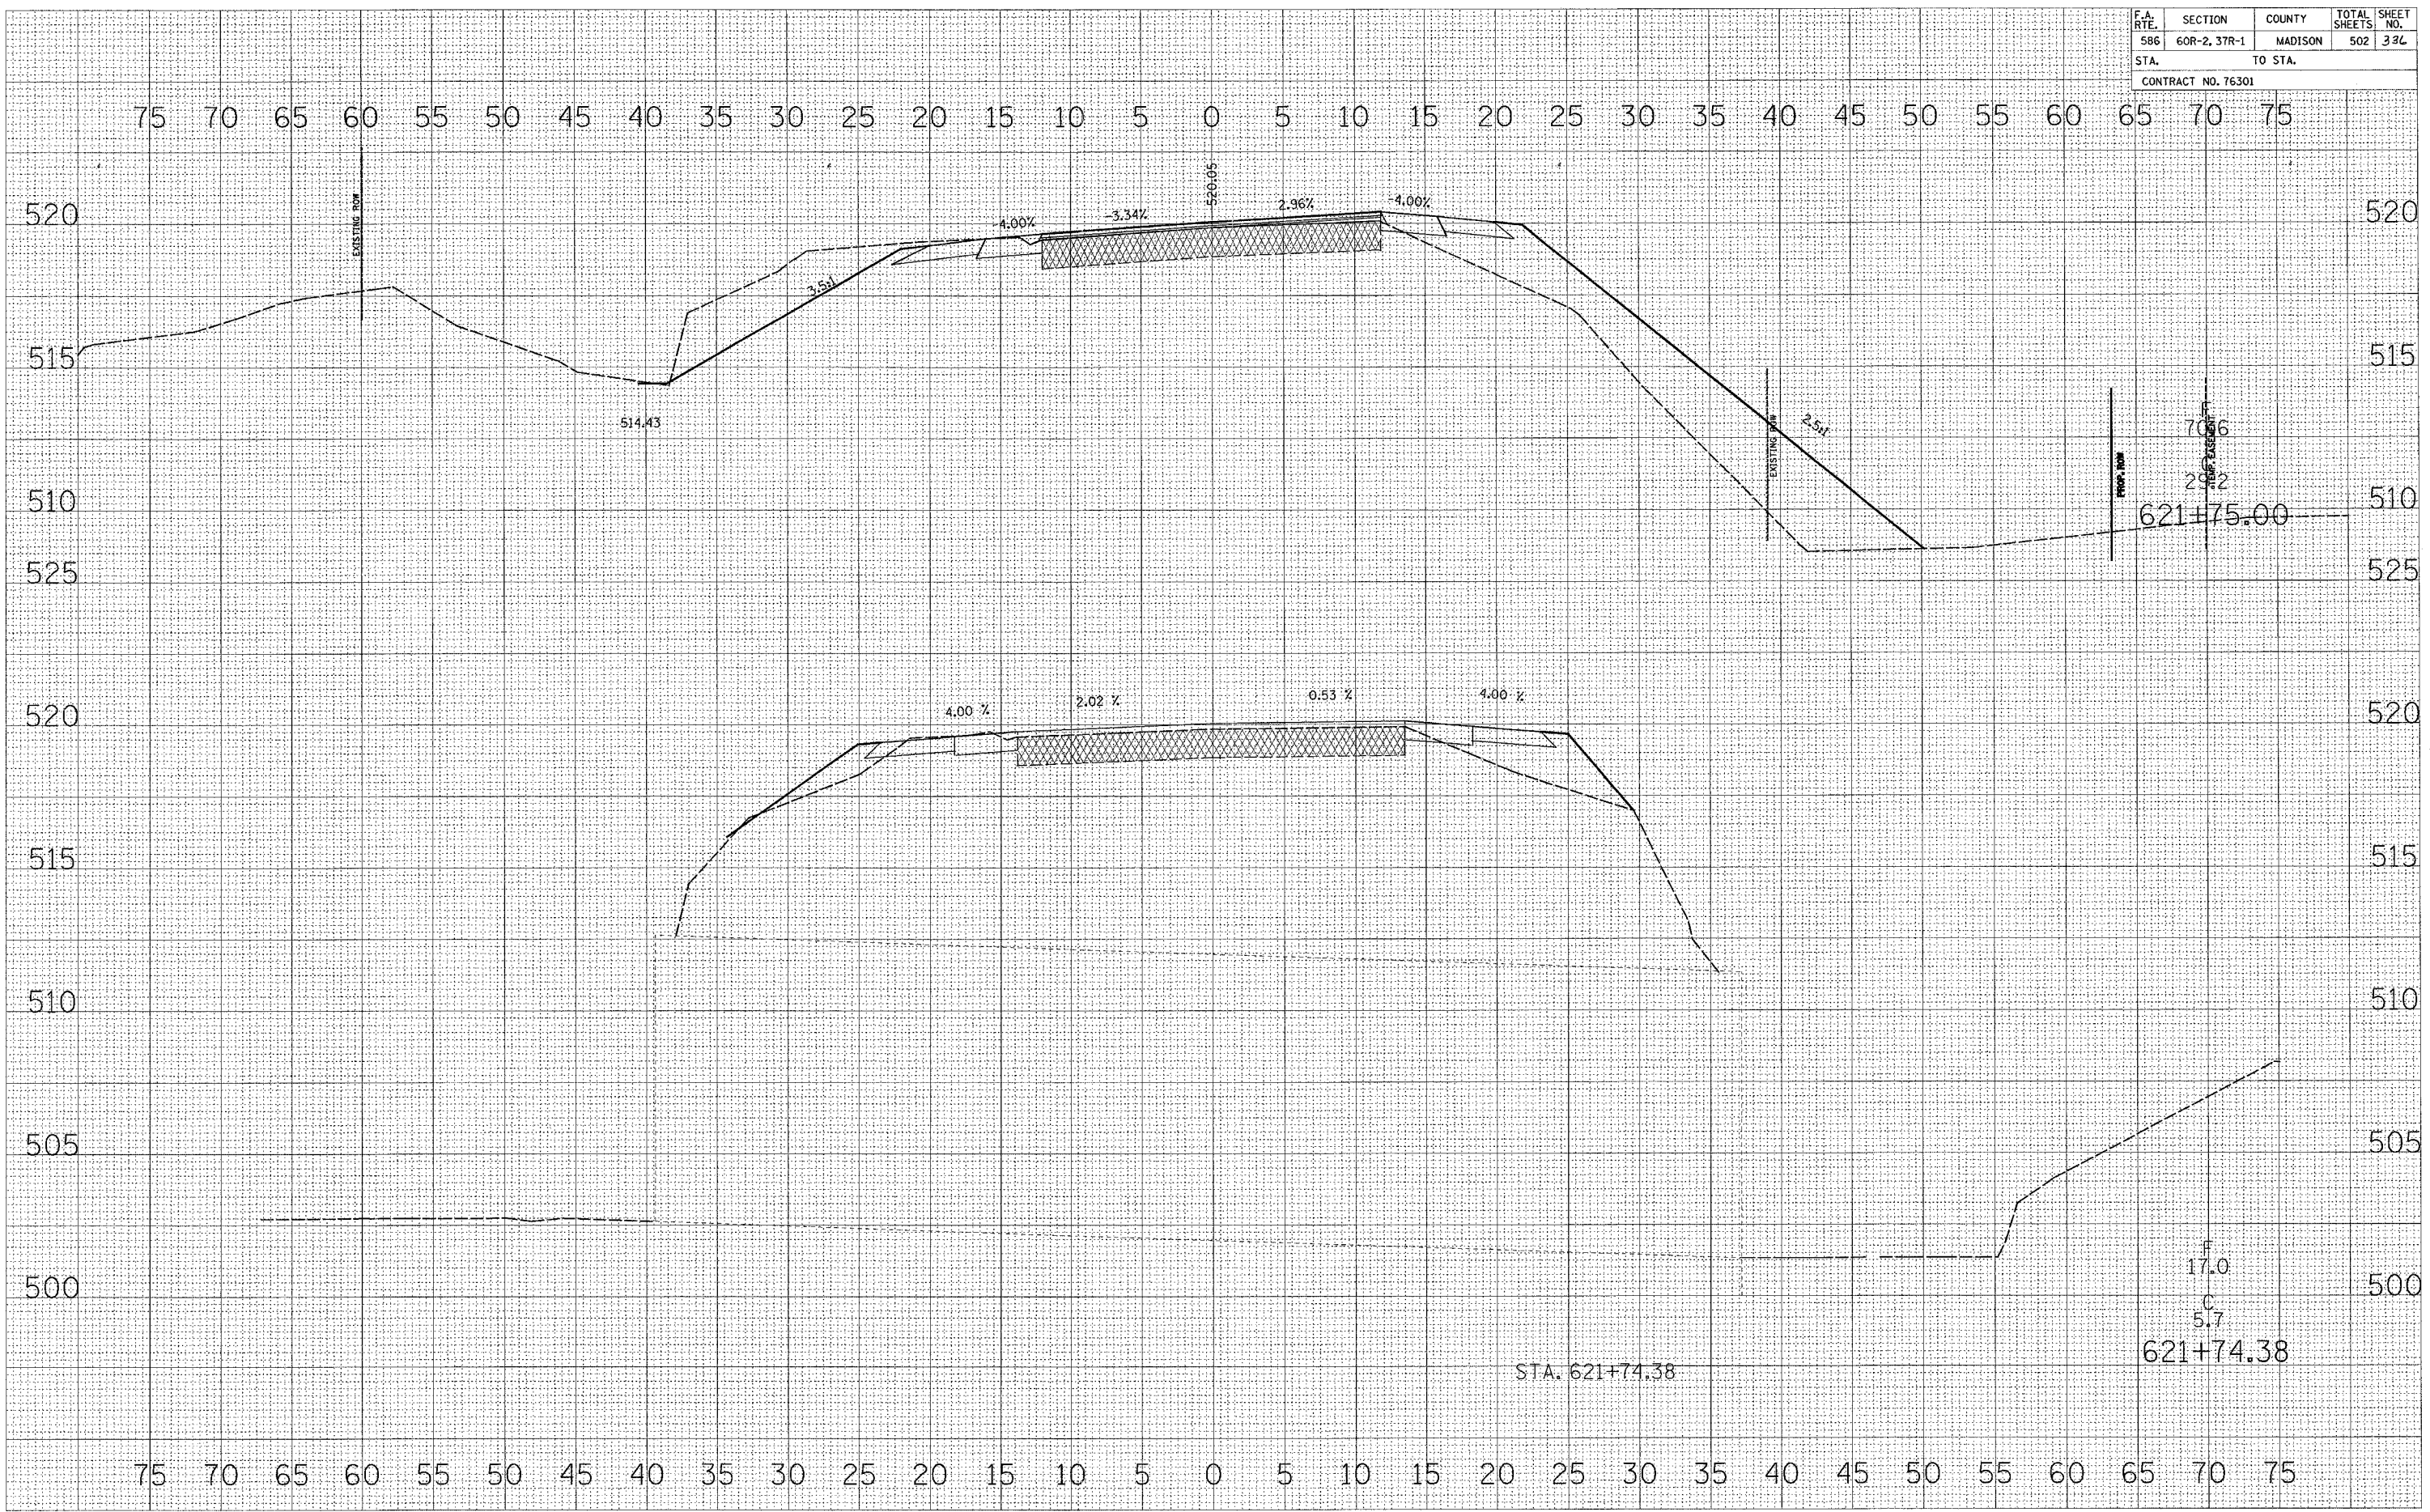

DATE	BY

NO.	AREAS CHECKED

NO.	NOTE BOOK

NO.	REVISION

DATE	BY

NO.	AREAS CHECKED

NO.	NOTE BOOK

NO.	REVISION

70.6
 F
 17.0
 C
 5.7
 621+75.00
 621+74.38