


F.A. RTE.	SECTION	COUNTY	TOTAL SHEETS	SHEET NO.
586	60R-2, 37R-1	MADISON	502	349
STA.		TO STA.		
CONTRACT NO. 76301				

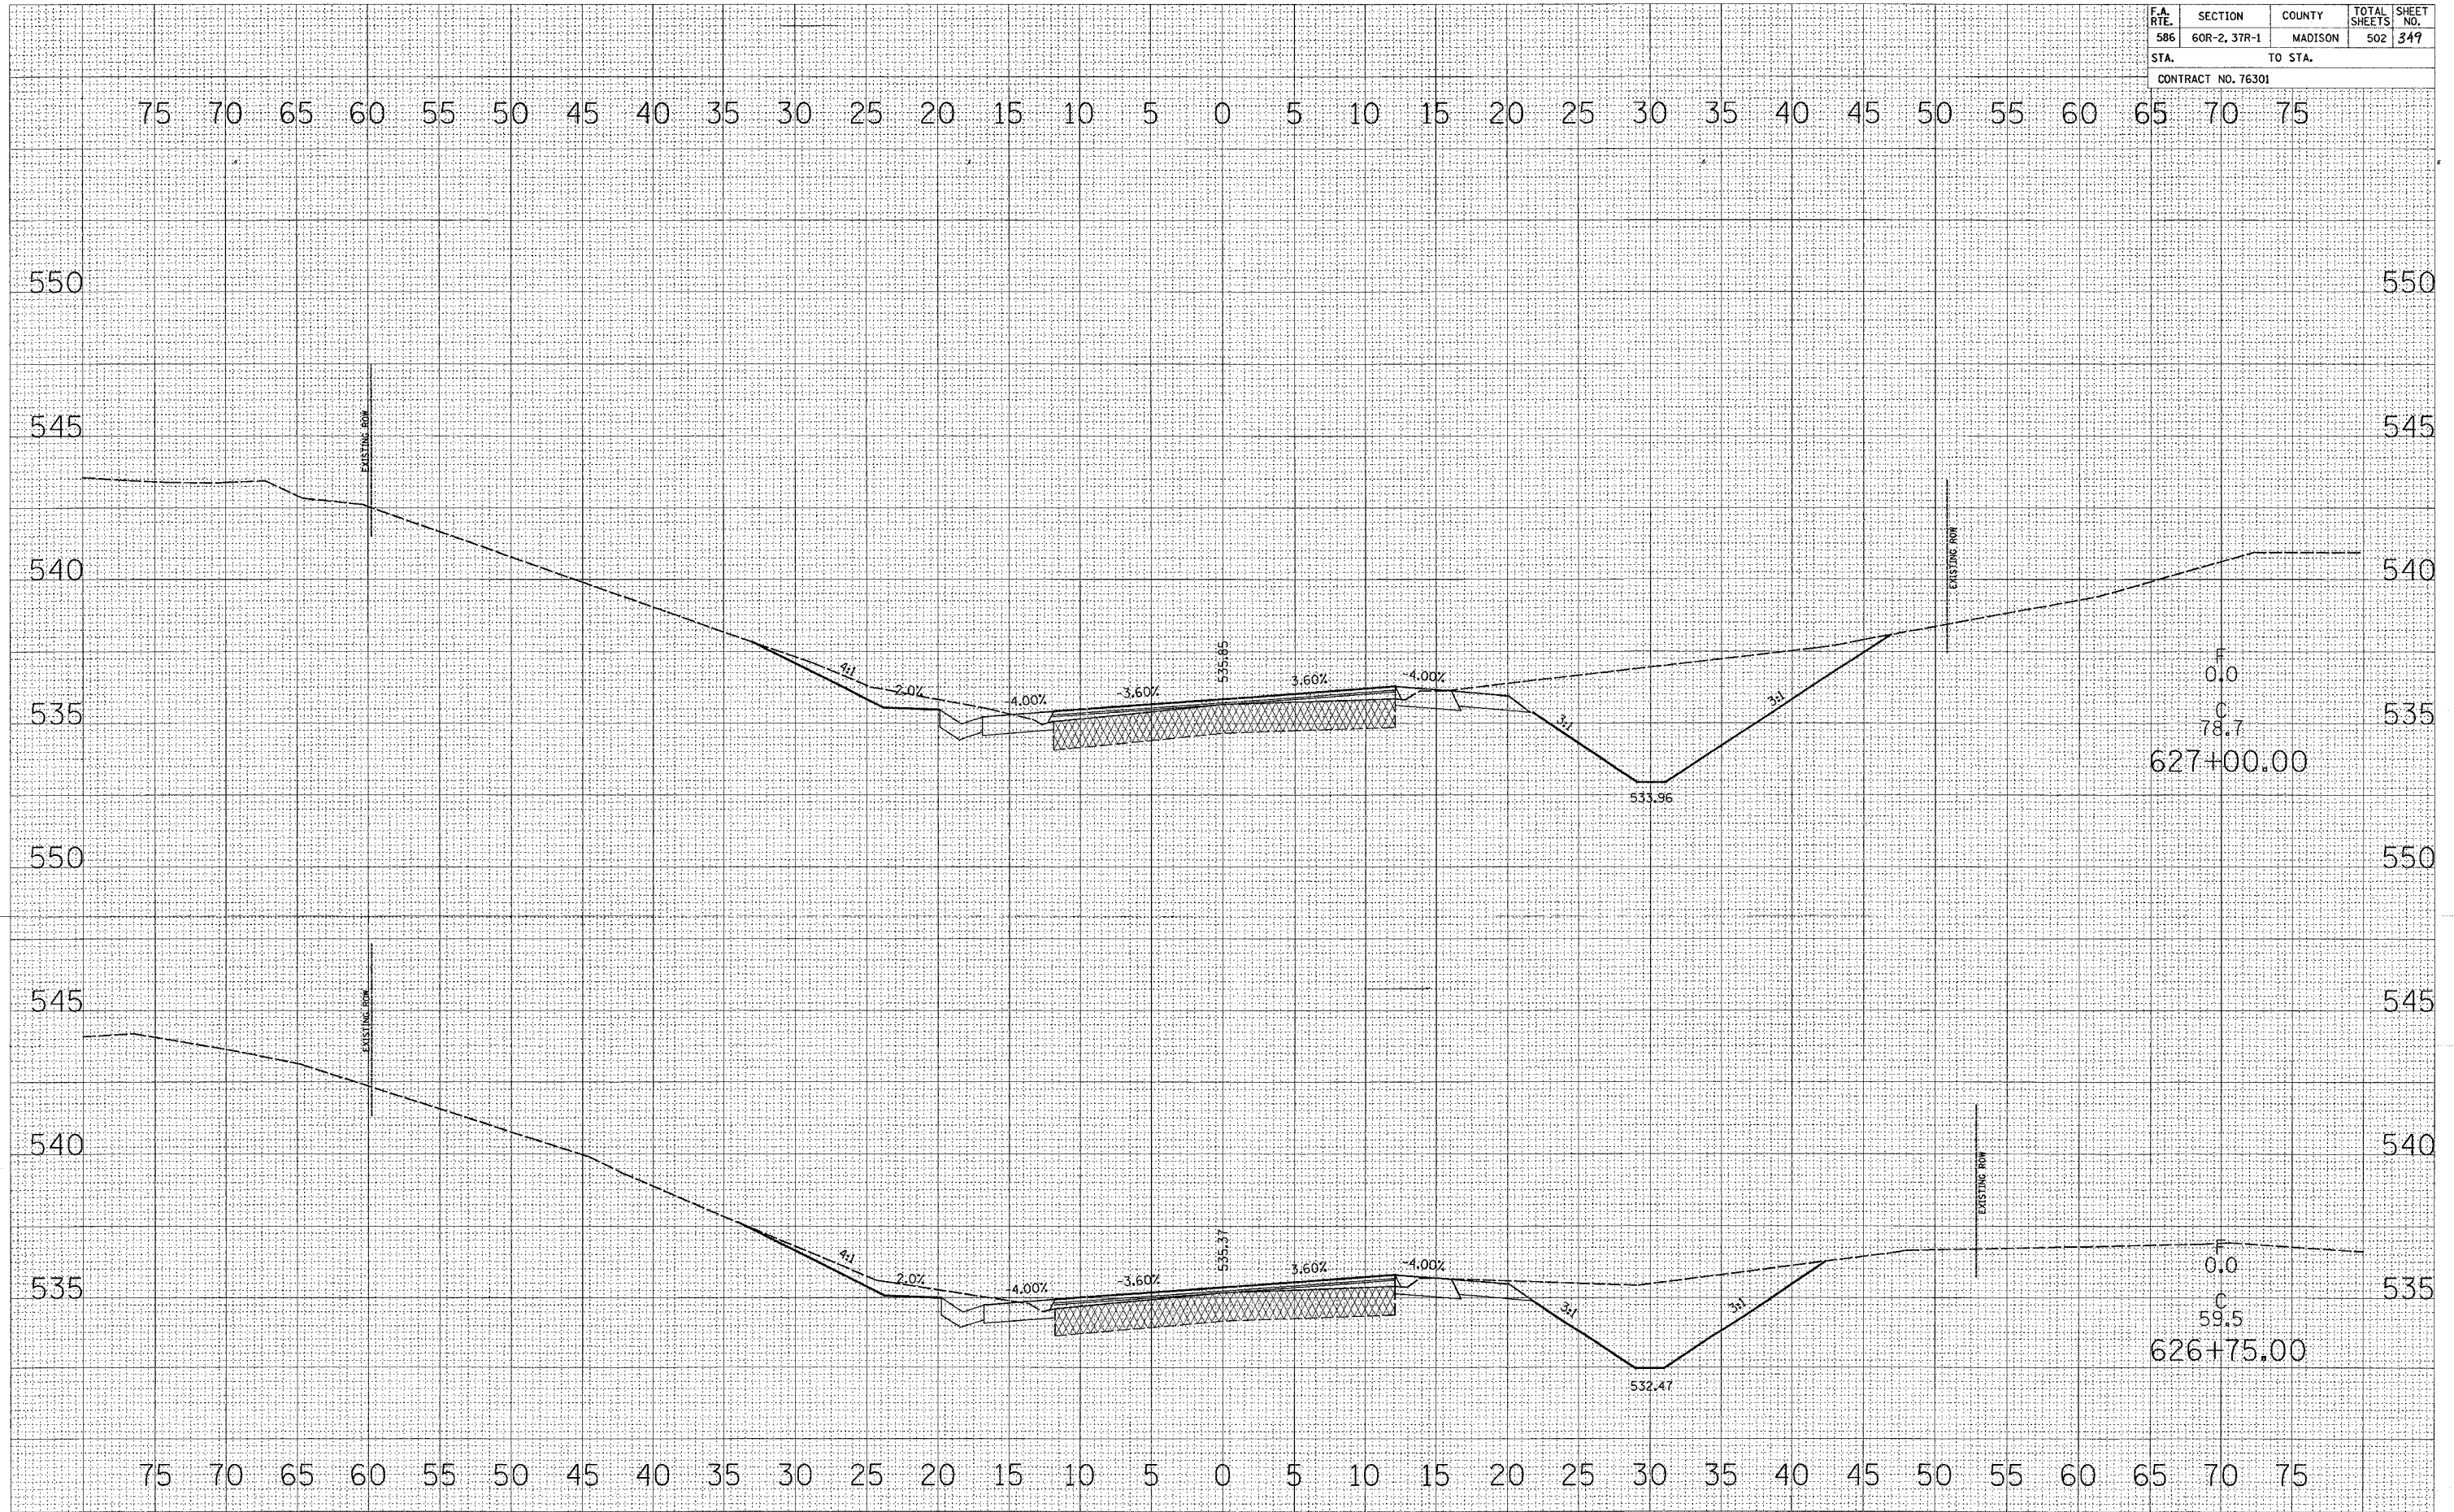

DATE	
BY	
NO. OF SHEETS	
NO. OF SHEETS CHECKED	
NO. OF SHEETS PLOTTED	
NO. OF SHEETS REVISIONS	
NO. OF SHEETS CHECKED	

DATE	
BY	
NO. OF SHEETS	
NO. OF SHEETS CHECKED	
NO. OF SHEETS PLOTTED	
NO. OF SHEETS REVISIONS	
NO. OF SHEETS CHECKED	