


| F.A. RTE.          | SECTION      | COUNTY  | TOTAL SHEETS | SHEET NO. |
|--------------------|--------------|---------|--------------|-----------|
| 586                | 60R-2, 37R-1 | MADISON | 502          | 322       |
| STA.               |              | TO STA. |              |           |
| CONTRACT NO. 76301 |              |         |              |           |

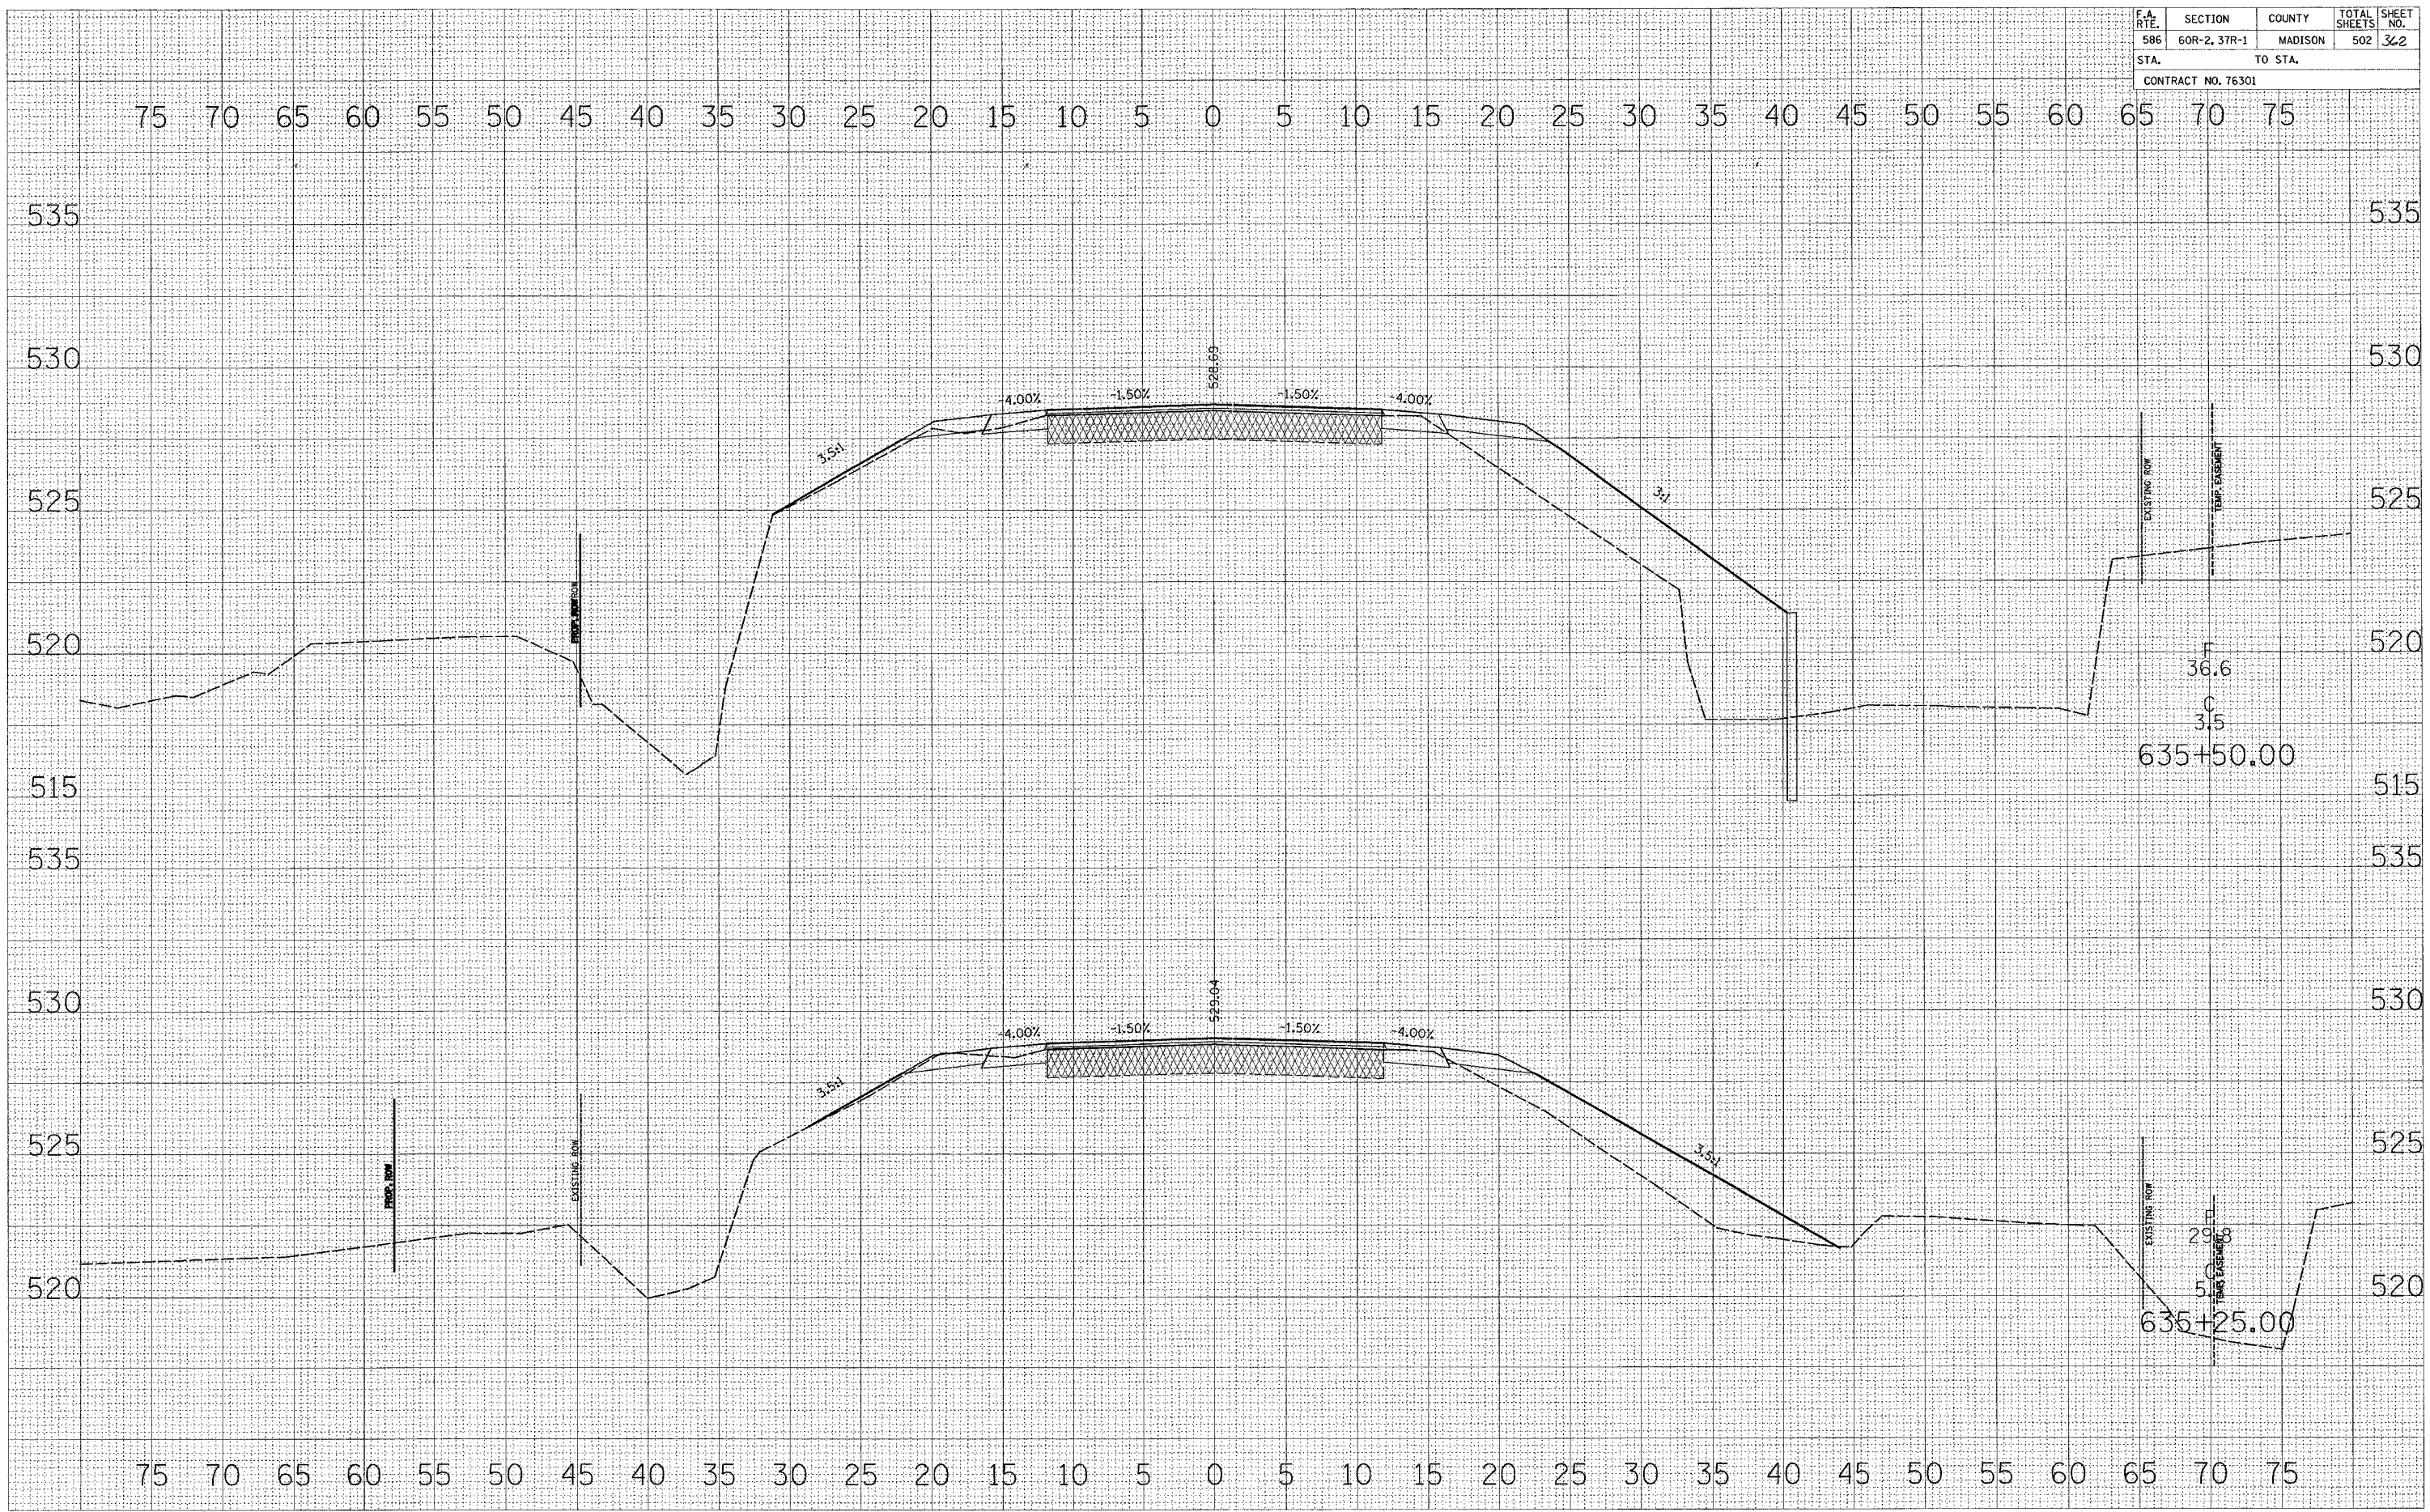

|              |                |               |      |
|--------------|----------------|---------------|------|
| FINAL SURVEY | SURVEYED       | PLOTTED       | DATE |
| NOTE BOOK    | TEMP. EASEMENT | AREAS CHECKED |      |
| NO.          |                |               |      |

|                 |                |               |      |
|-----------------|----------------|---------------|------|
| ORIGINAL SURVEY | SURVEYED       | PLOTTED       | DATE |
| NOTE BOOK       | TEMP. EASEMENT | AREAS CHECKED |      |
| NO.             |                |               |      |