


F.A. RTE.	SECTION	COUNTY	TOTAL SHEETS	SHEET NO.
586	60R-2, 3TR-1	MADISON	502	264
STA.		TO STA.		
CONTRACT NO. 76301				

FINAL SURVEY	DATE
REVISIONS	BY
NOTED	
PLOTTED	
TEMPLATE	
AREAS	
CHECKED	
NO.	

ORIGINAL SURVEY	DATE
REVISIONS	BY
NOTED	
PLOTTED	
TEMPLATE	
AREAS	
CHECKED	
NO.	

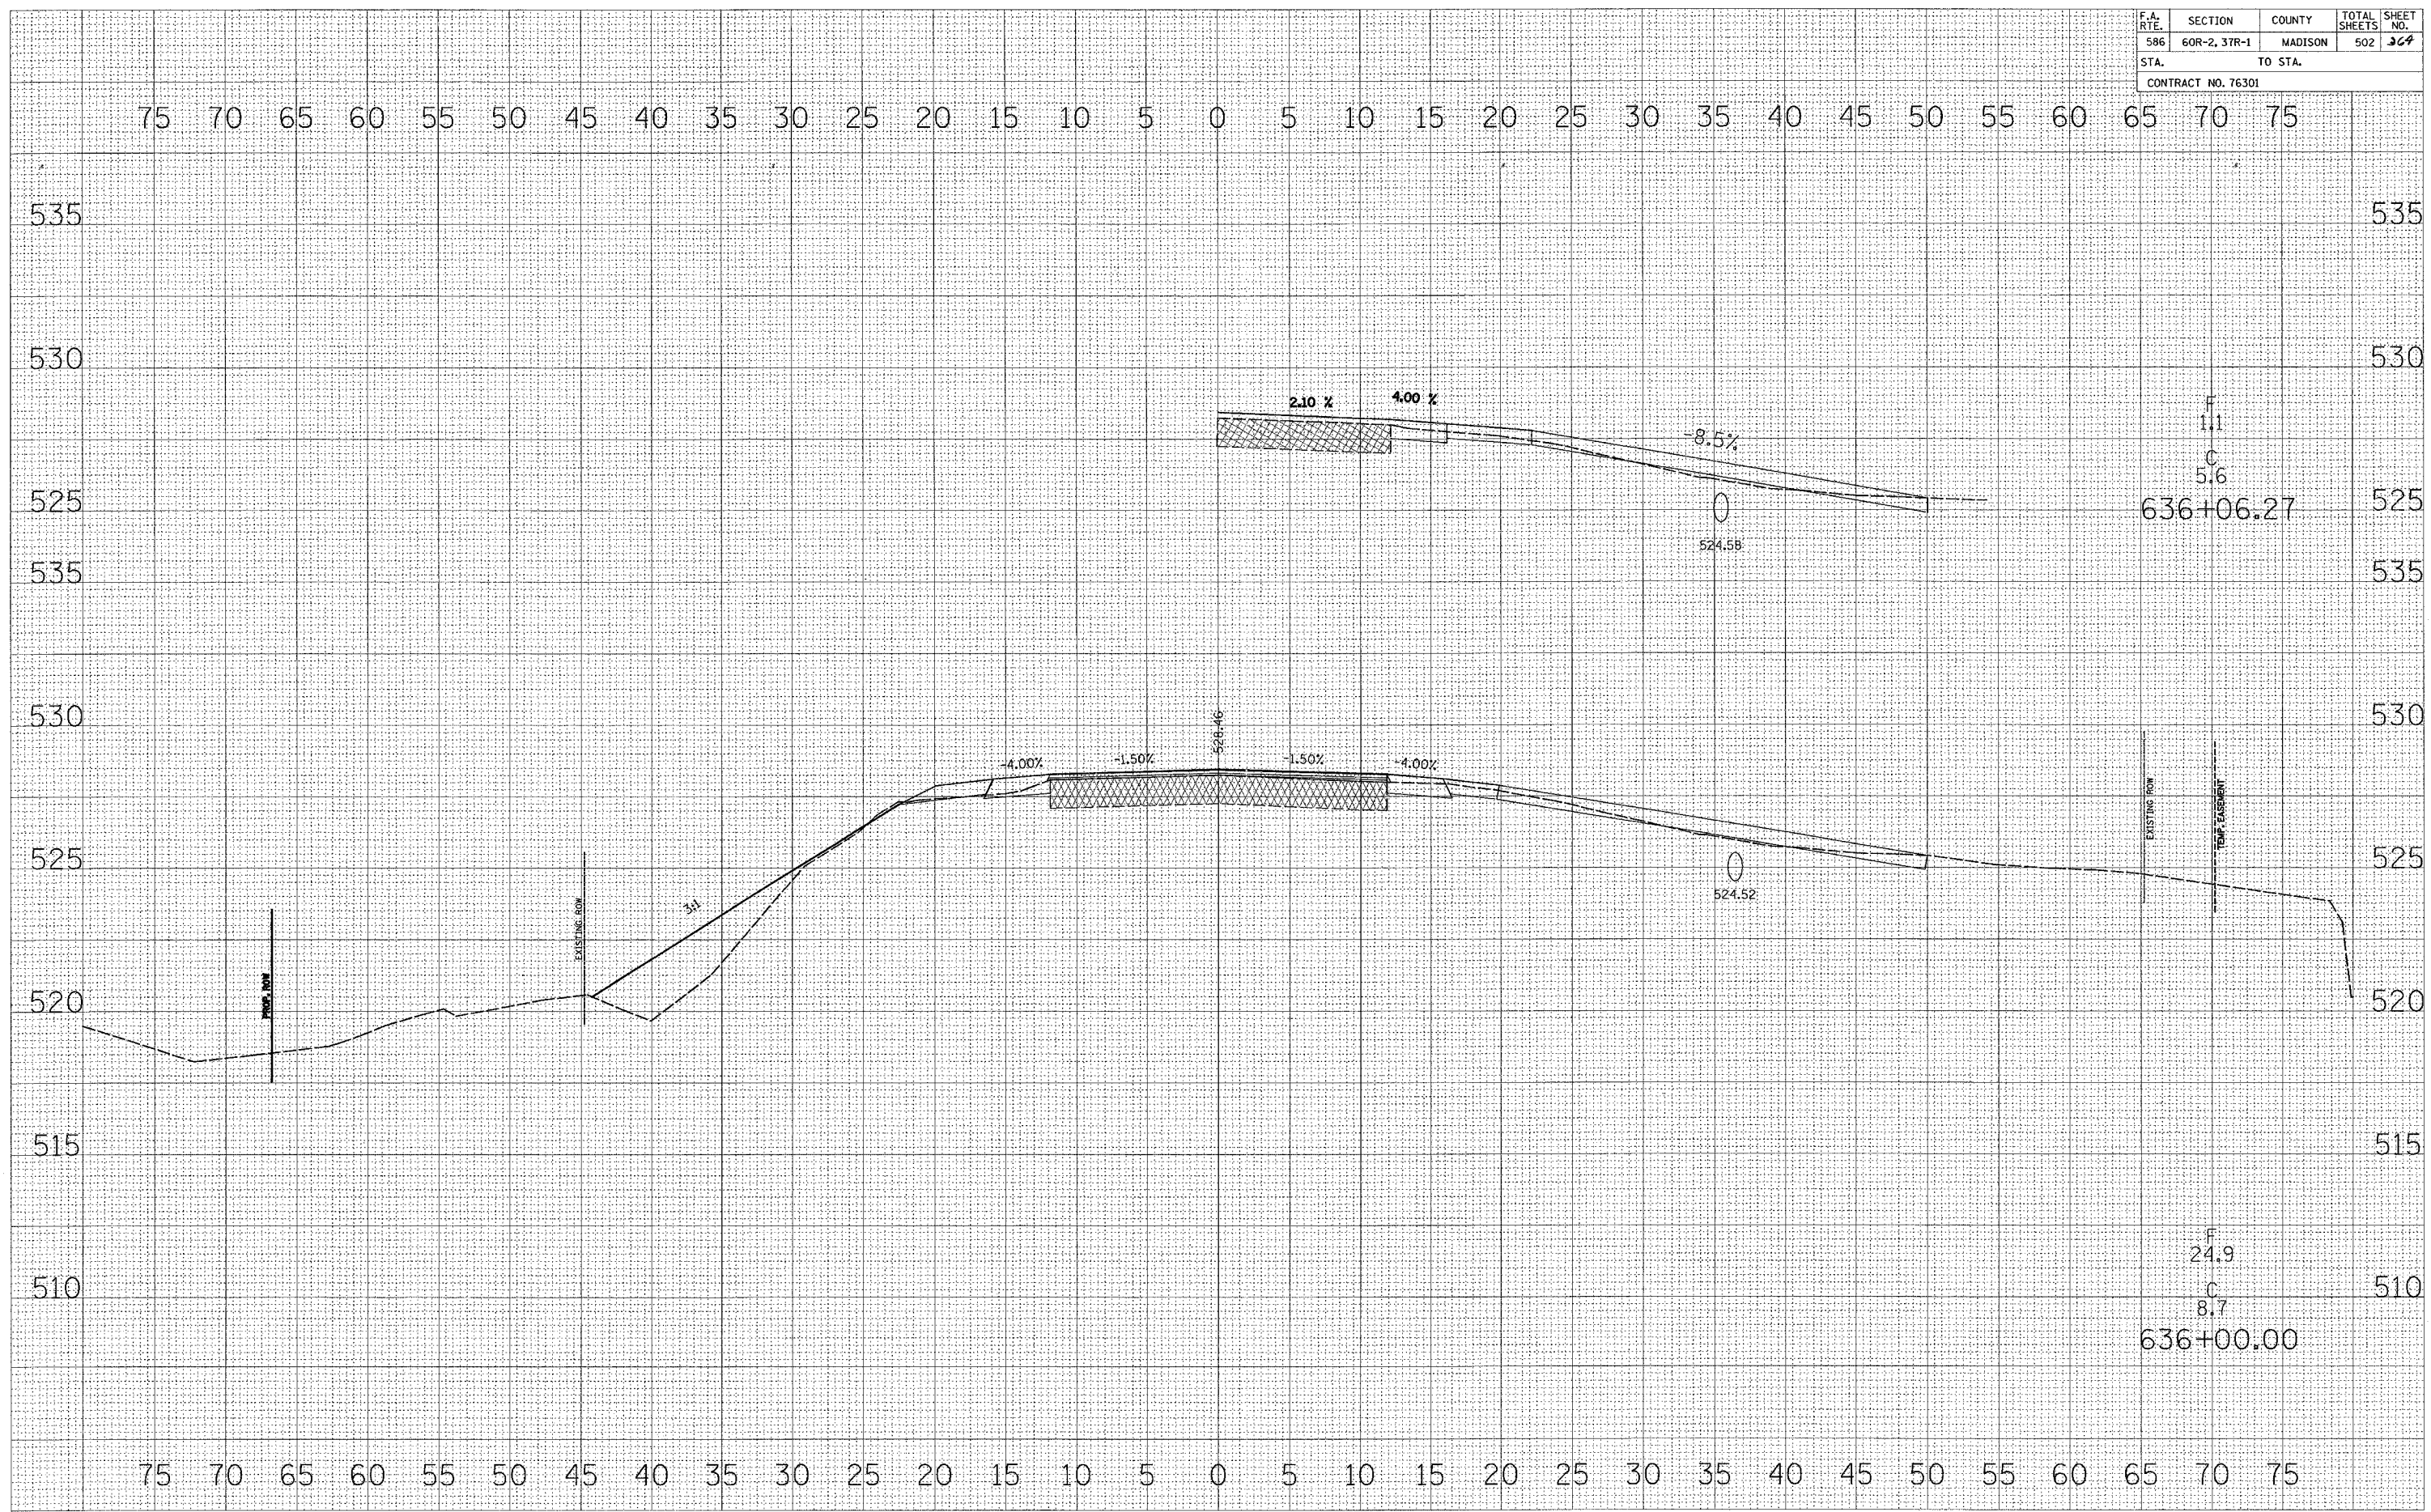

F	1.1	535
C	5.6	530
		525
		535
		530
		525
		535
		530
		525
		520
		515
F	24.9	510
C	8.7	510
		510