


F.A. RTE.	SECTION	COUNTY	TOTAL SHEETS	SHEET NO.
586	60R-2, 37R-1	MADISON	502	368
STA.		TO STA.		
CONTRACT NO. 76301				

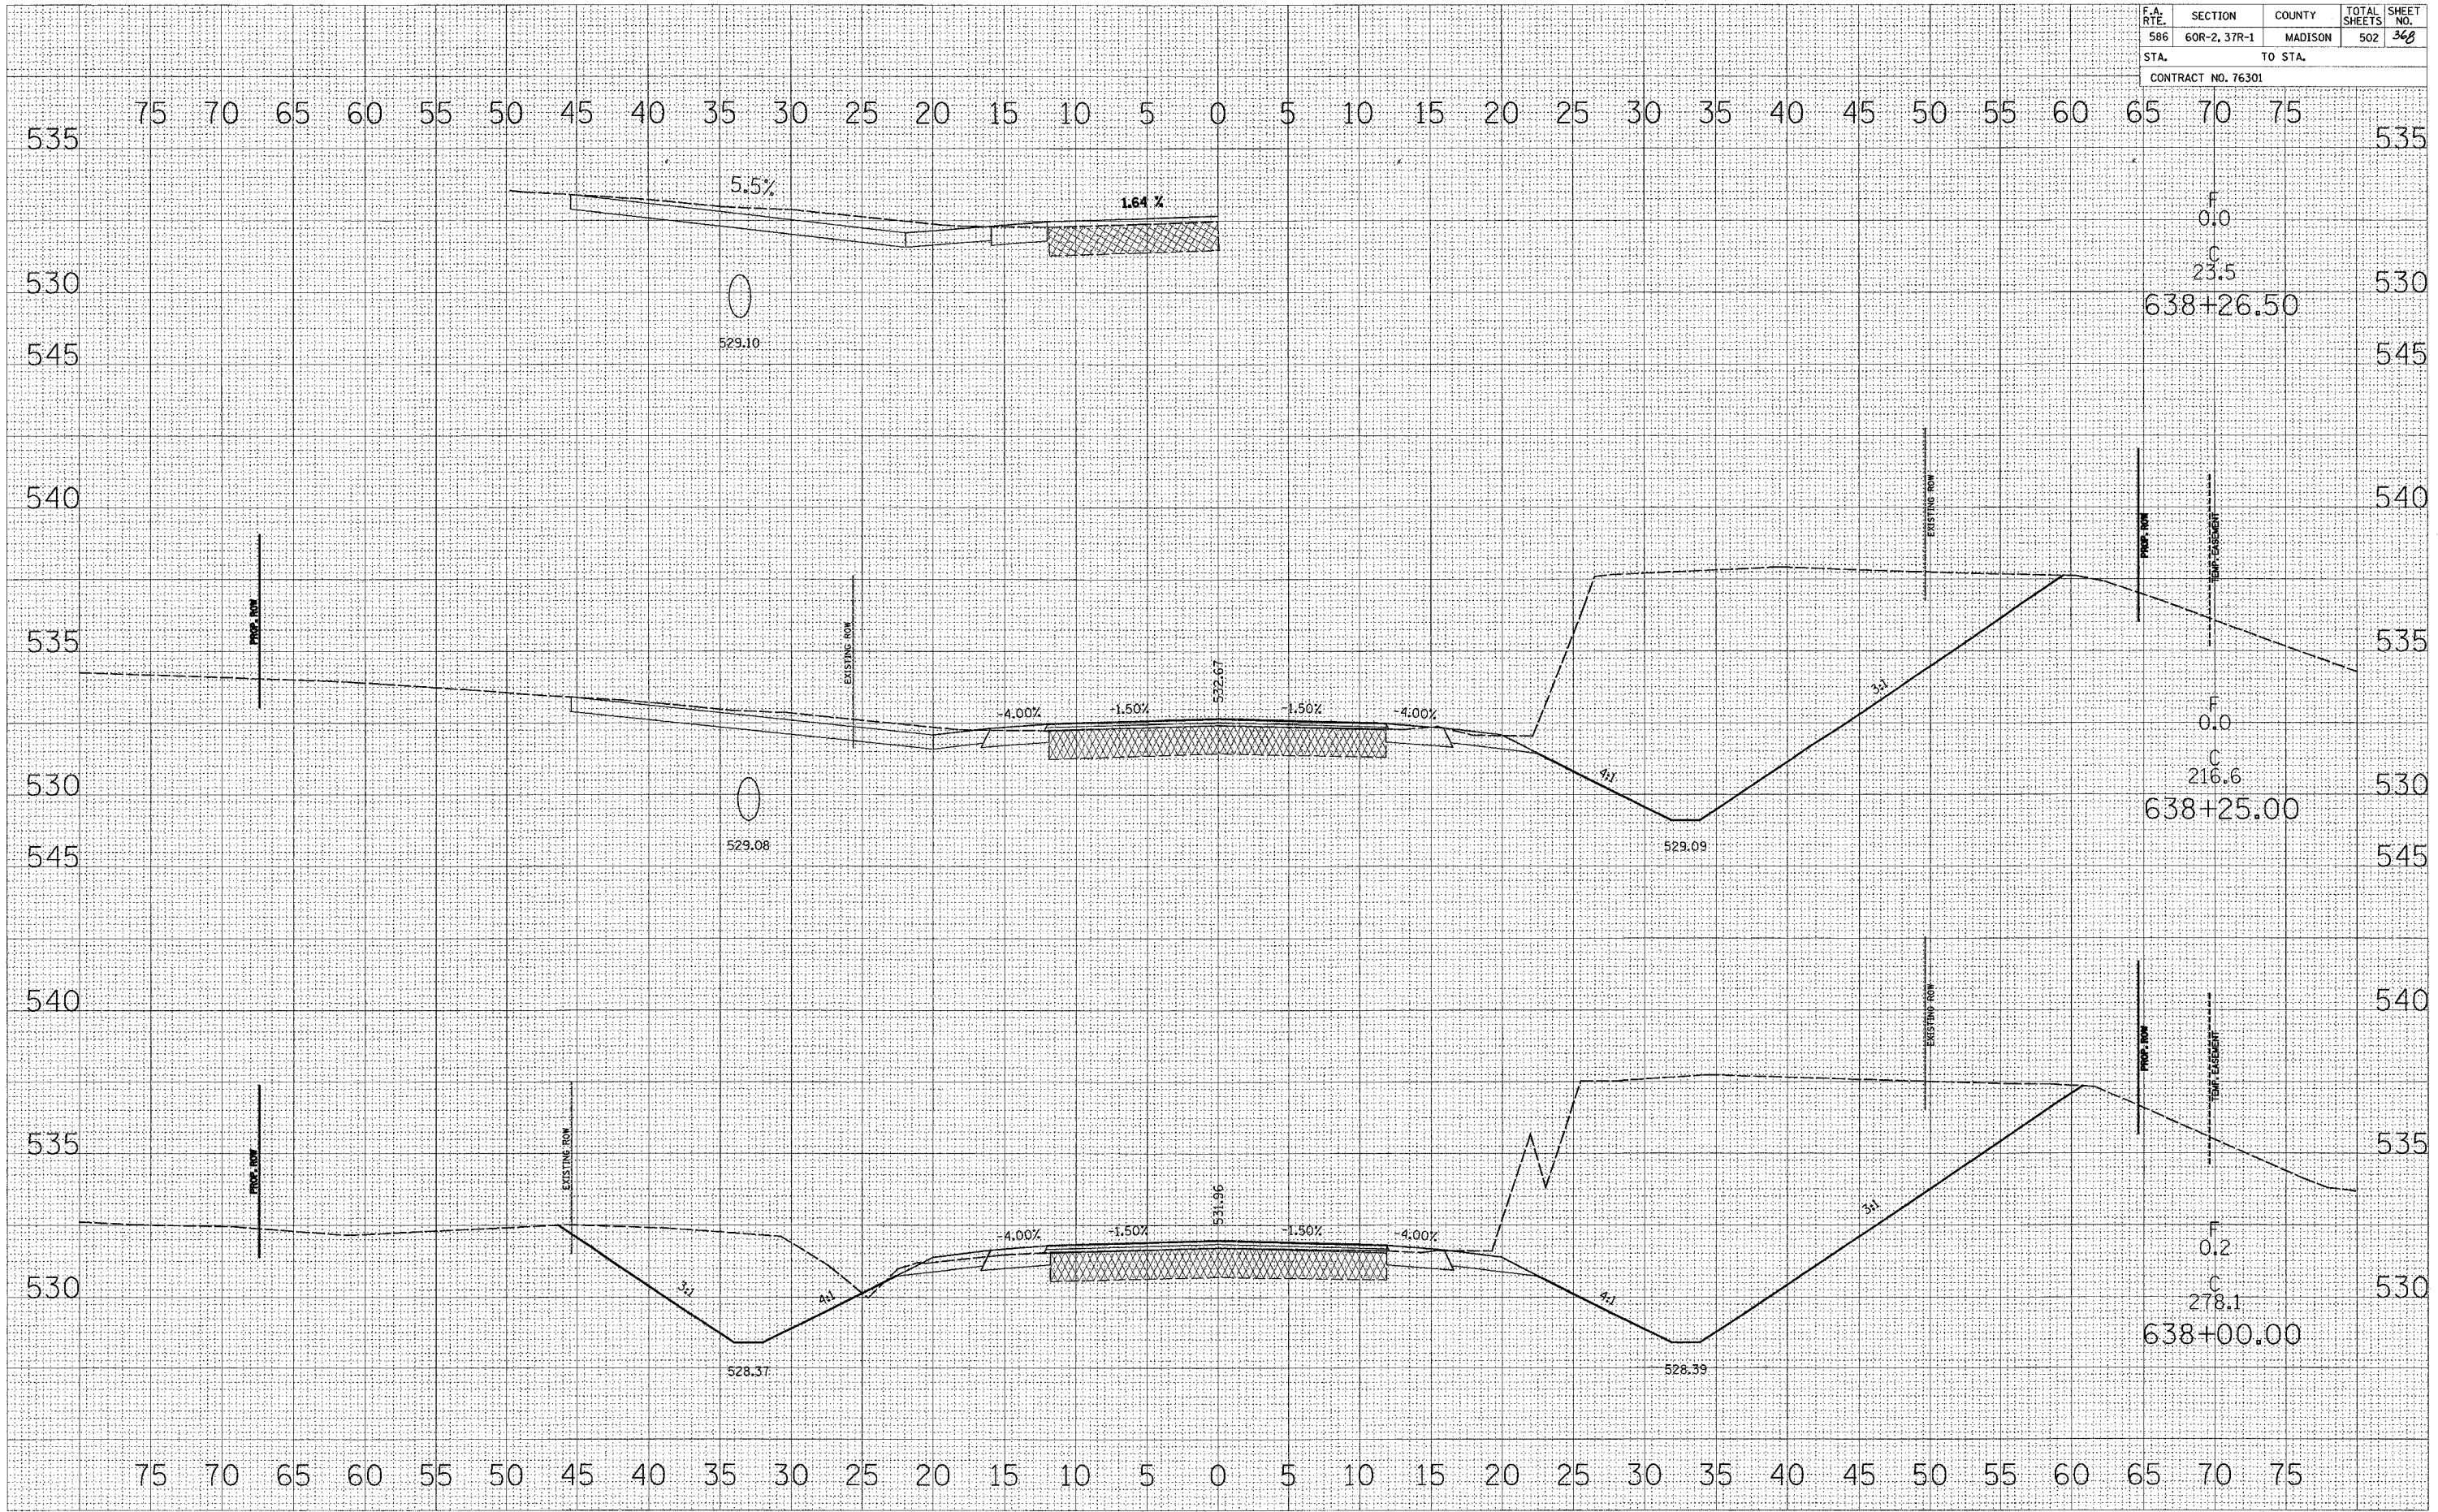

DATE	BY

NO.	AREAS CHECKED	NOTE BOOK	TEMPLATE	PLOTTED	SURVEYED

DATE	BY

NO.	AREAS CHECKED	NOTE BOOK	TEMPLATE	PLOTTED	SURVEYED