


F.A. RTE.	SECTION	COUNTY	TOTAL SHEETS	SHEET NO.
586	60R-2, 37R-1	MADISON	502	378
STA. TO STA.			550	
CONTRACT NO. 76301				

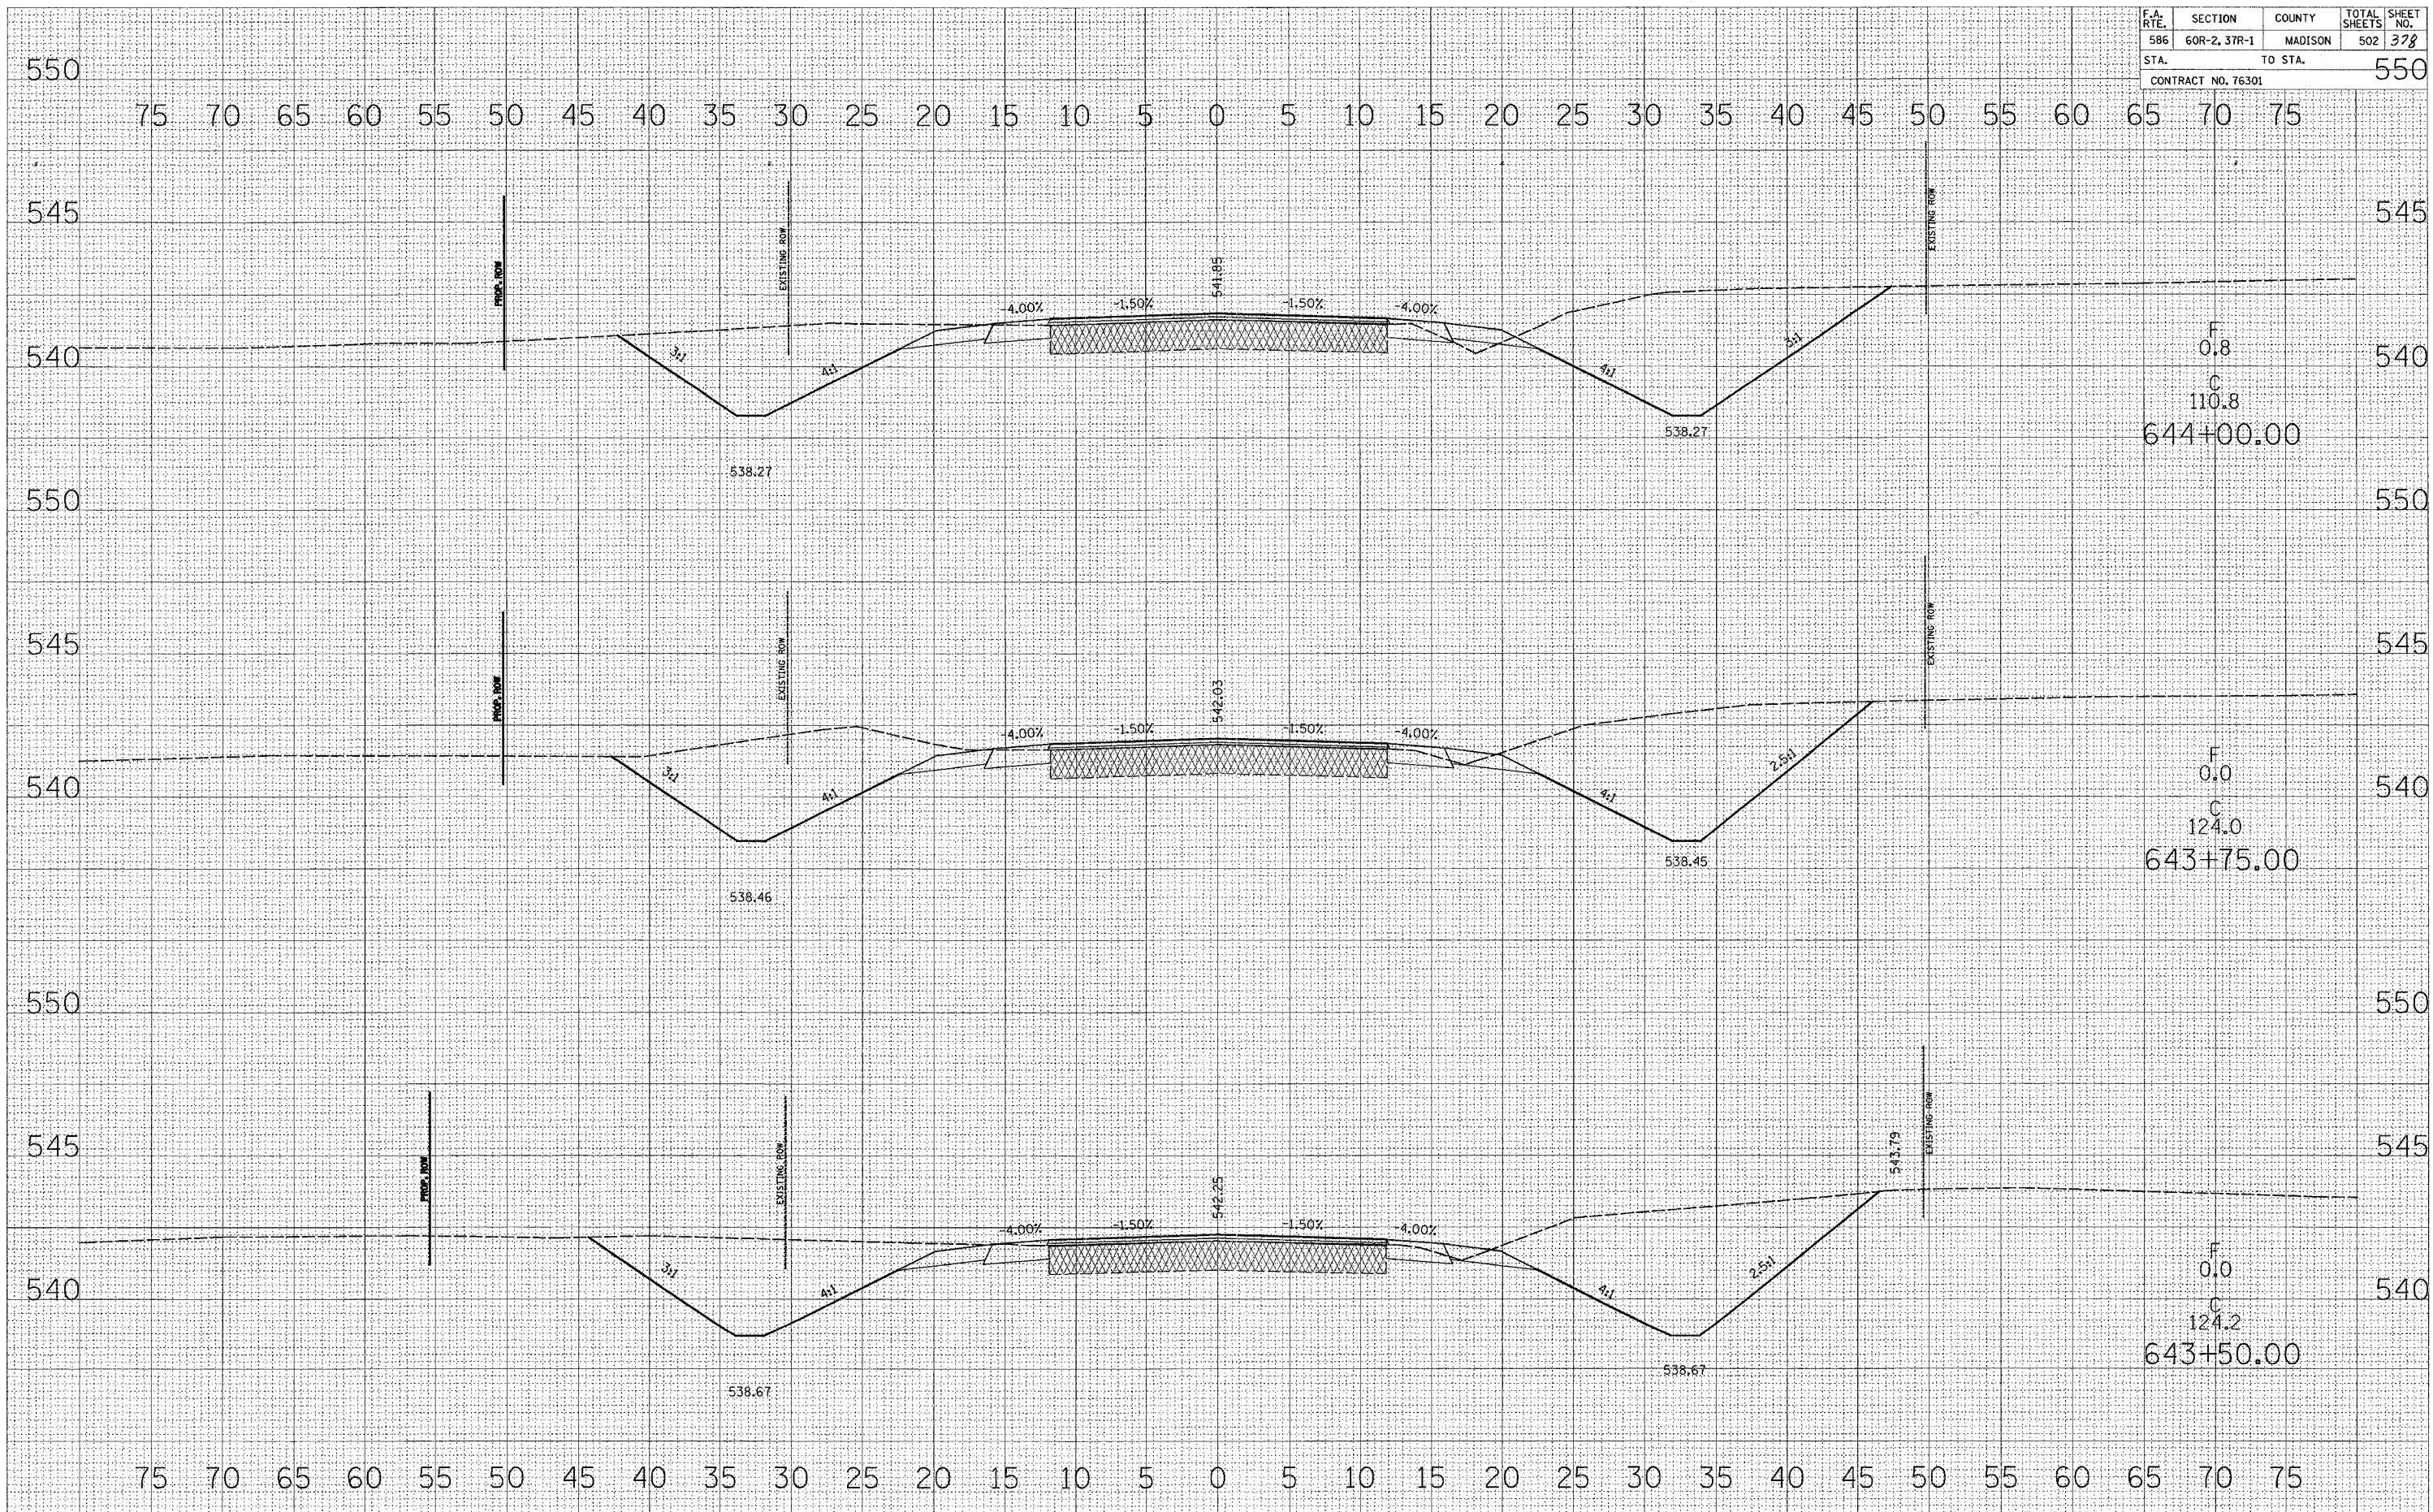

DATE \_\_\_\_\_ BY \_\_\_\_\_

FINAL SURVEY SURVEYED SURVEYED SURVEYED SURVEYED  
 NOTE BOOK NO. \_\_\_\_\_ PLOTTED PLOTTED PLOTTED PLOTTED  
 TEMPLATE NO. \_\_\_\_\_ AREAS CHECKED AREAS CHECKED AREAS CHECKED AREAS CHECKED

DATE \_\_\_\_\_ BY \_\_\_\_\_

FINAL SURVEY SURVEYED SURVEYED SURVEYED SURVEYED  
 NOTE BOOK NO. \_\_\_\_\_ PLOTTED PLOTTED PLOTTED PLOTTED  
 TEMPLATE NO. \_\_\_\_\_ AREAS CHECKED AREAS CHECKED AREAS CHECKED AREAS CHECKED