


F.A. RTE.	SECTION	COUNTY	TOTAL SHEETS	SHEET NO.
586	60R-2, 37R-1	MADISON	502	381
STA.		TO STA.		
CONTRACT NO. 76301				

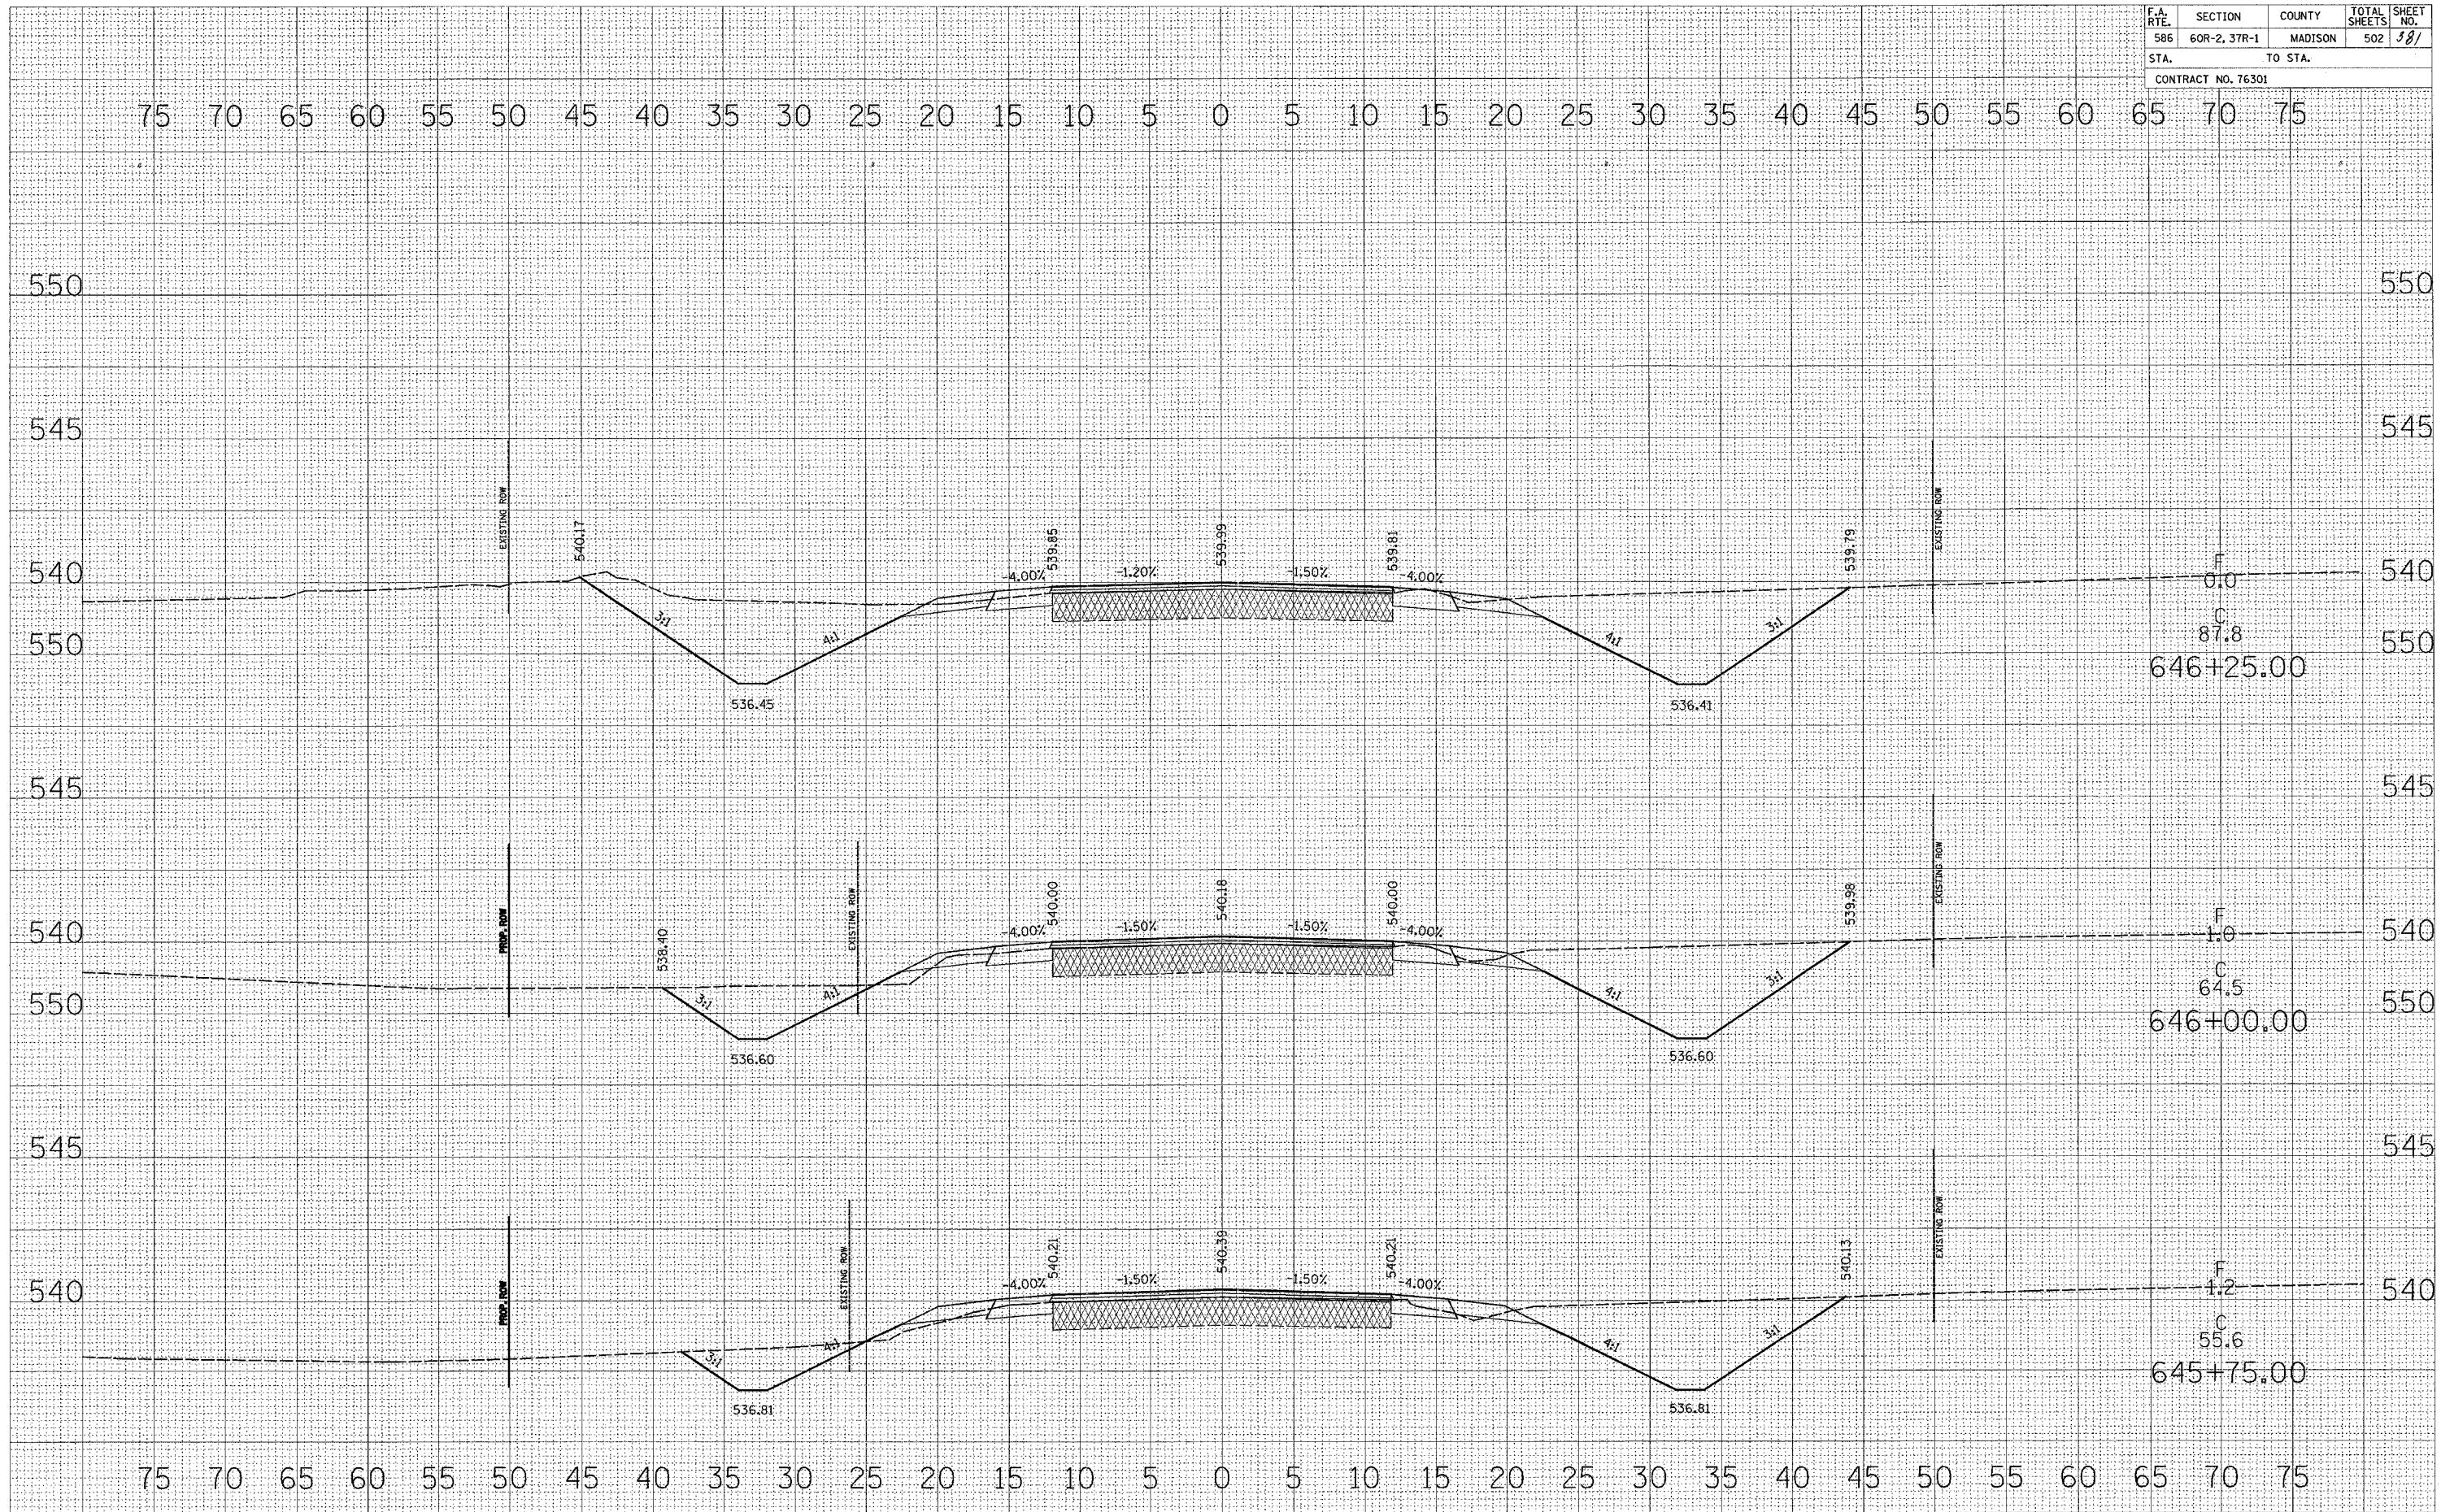

DATE	BY

DATE	BY

DATE	BY