


F.A. RTE.	SECTION	COUNTY	TOTAL SHEETS	SHEET NO.
586	60R-2, 37R-1	MADISON	502	387
STA.		TO STA.		
CONTRACT NO. 76301				

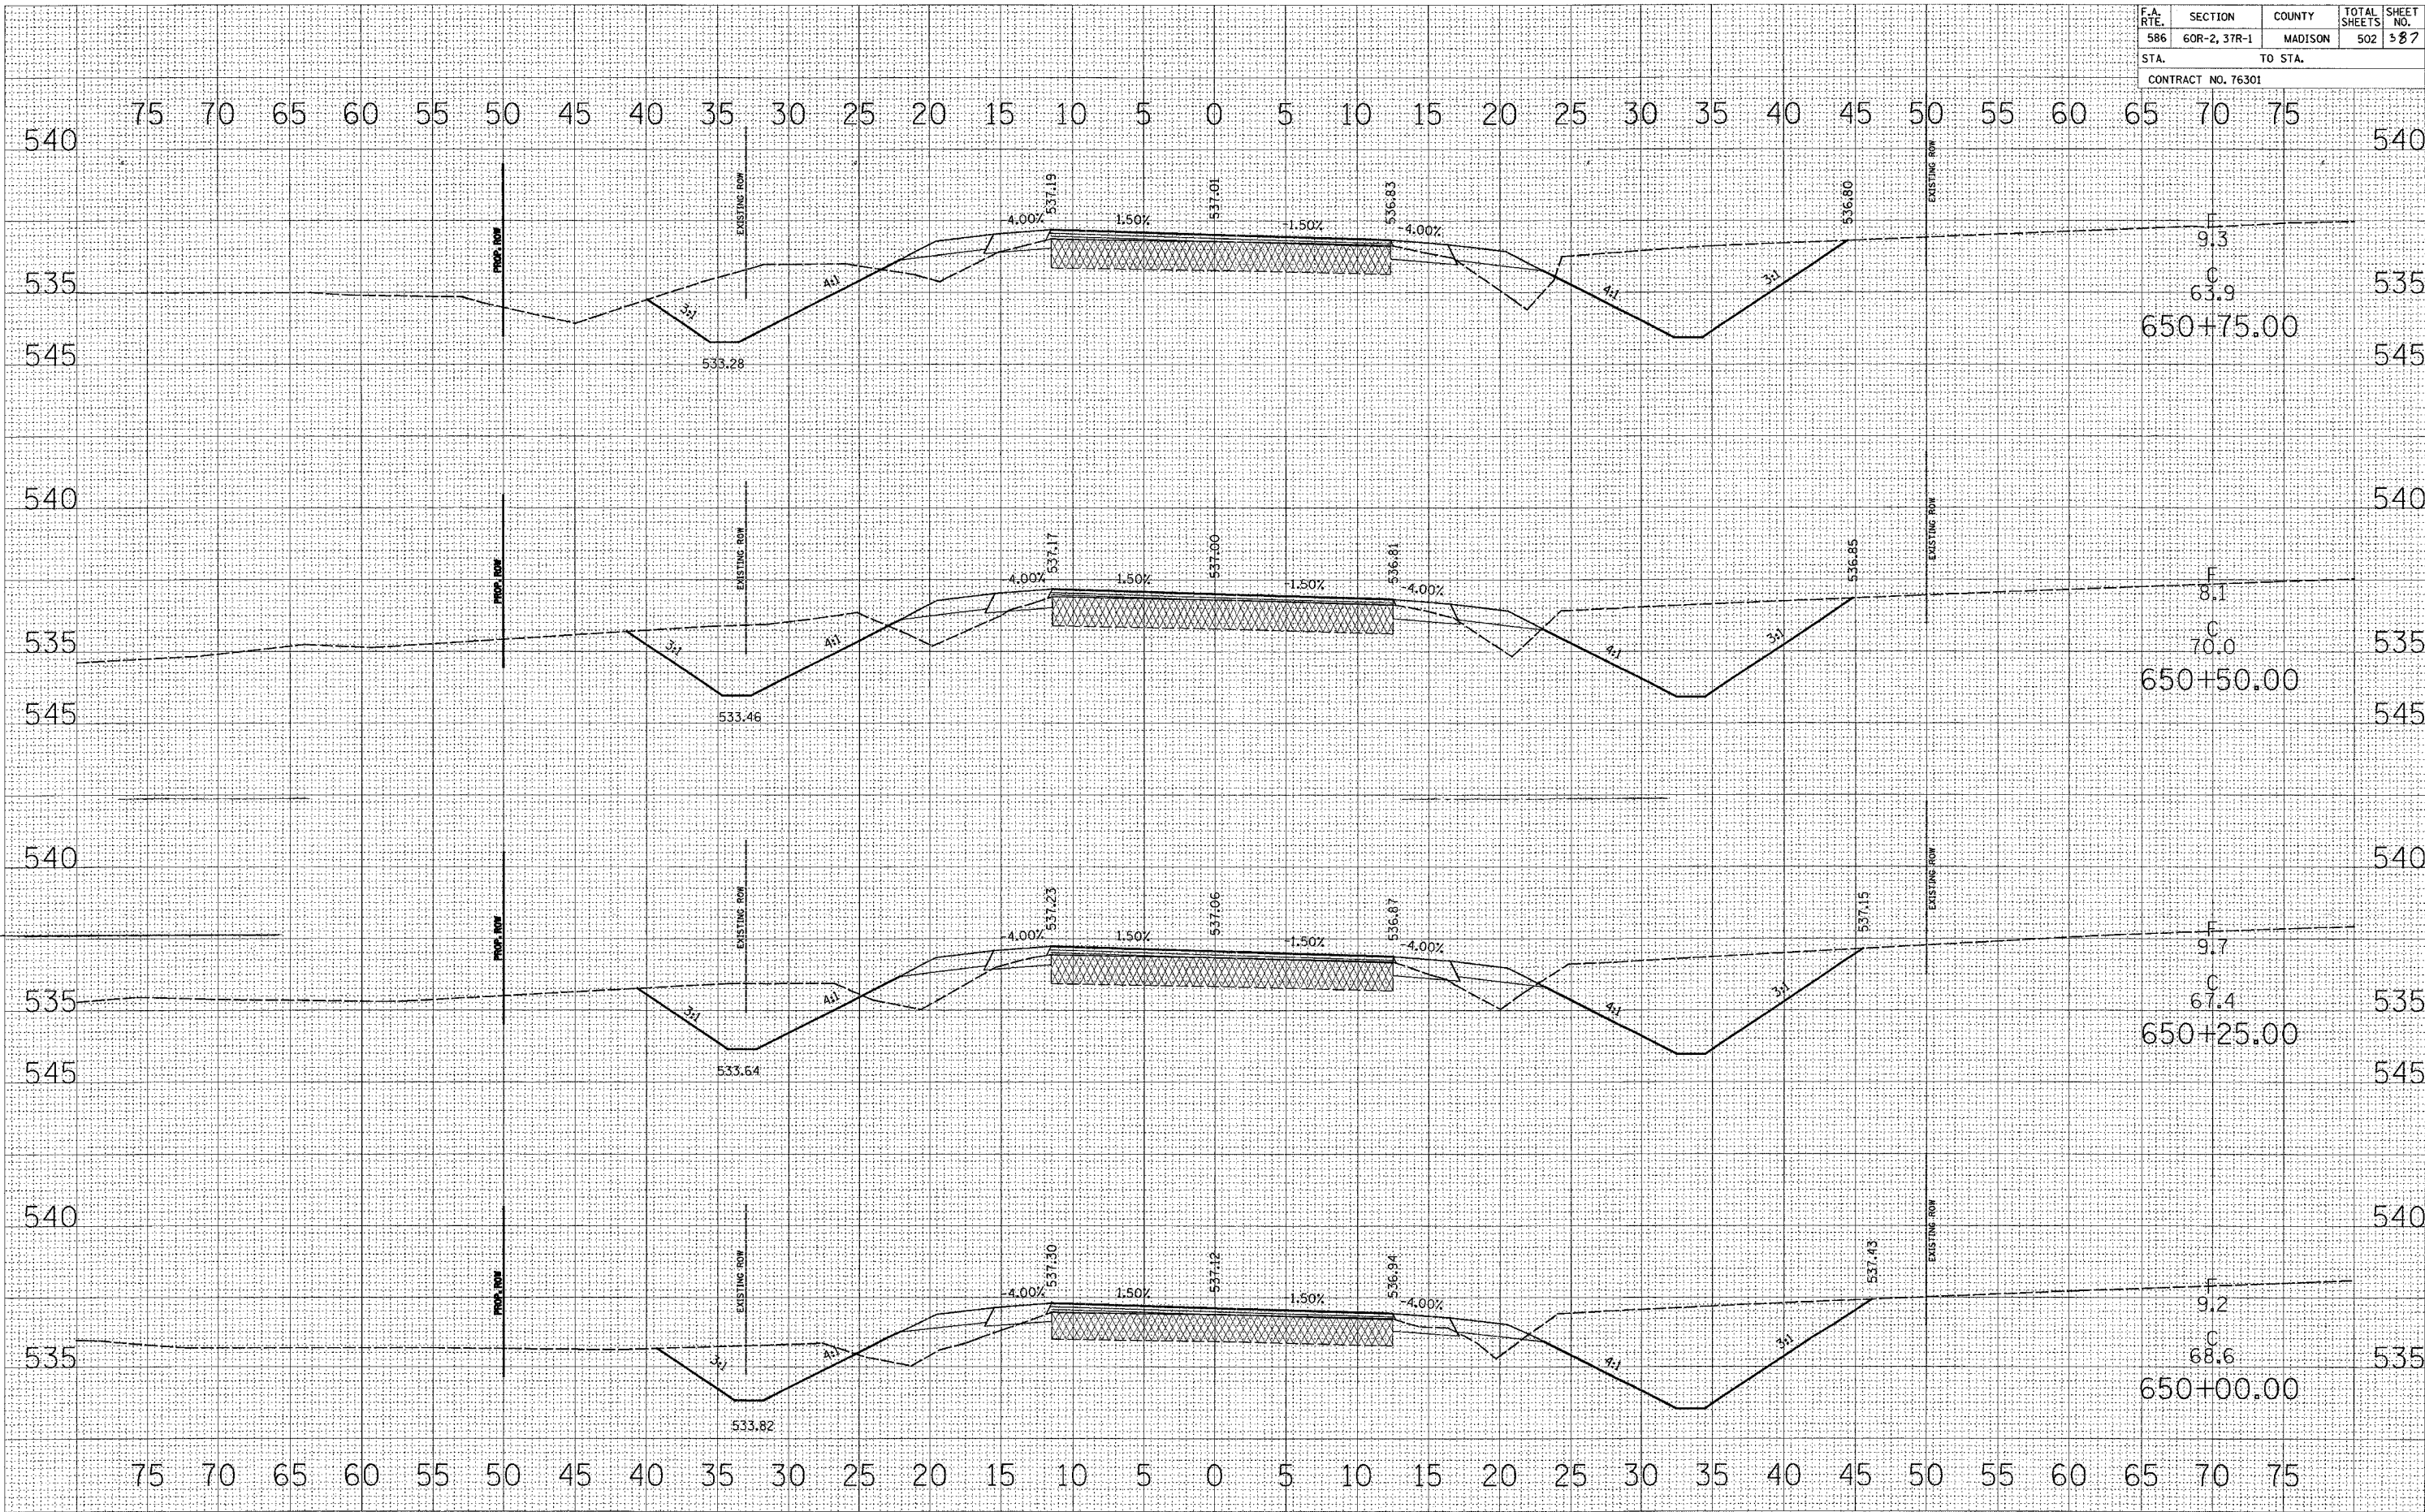

DATE  
BY  
SURVEYED  
PLOTTED  
NOTE BOOK  
AREAS CHECKED

DATE  
BY  
SURVEYED  
PLOTTED  
NOTE BOOK  
AREAS CHECKED

9.3  
C  
63.9  
650+75.00

8.1  
C  
70.0  
650+50.00

9.7  
C  
67.4  
650+25.00

9.2  
C  
68.6  
650+00.00