


F.A. RTE.	SECTION	COUNTY	TOTAL SHEETS	SHEET NO.
586	60R-2, 37R-1	MADISON	502	406
STA.		TO STA.		
CONTRACT NO. 76301				

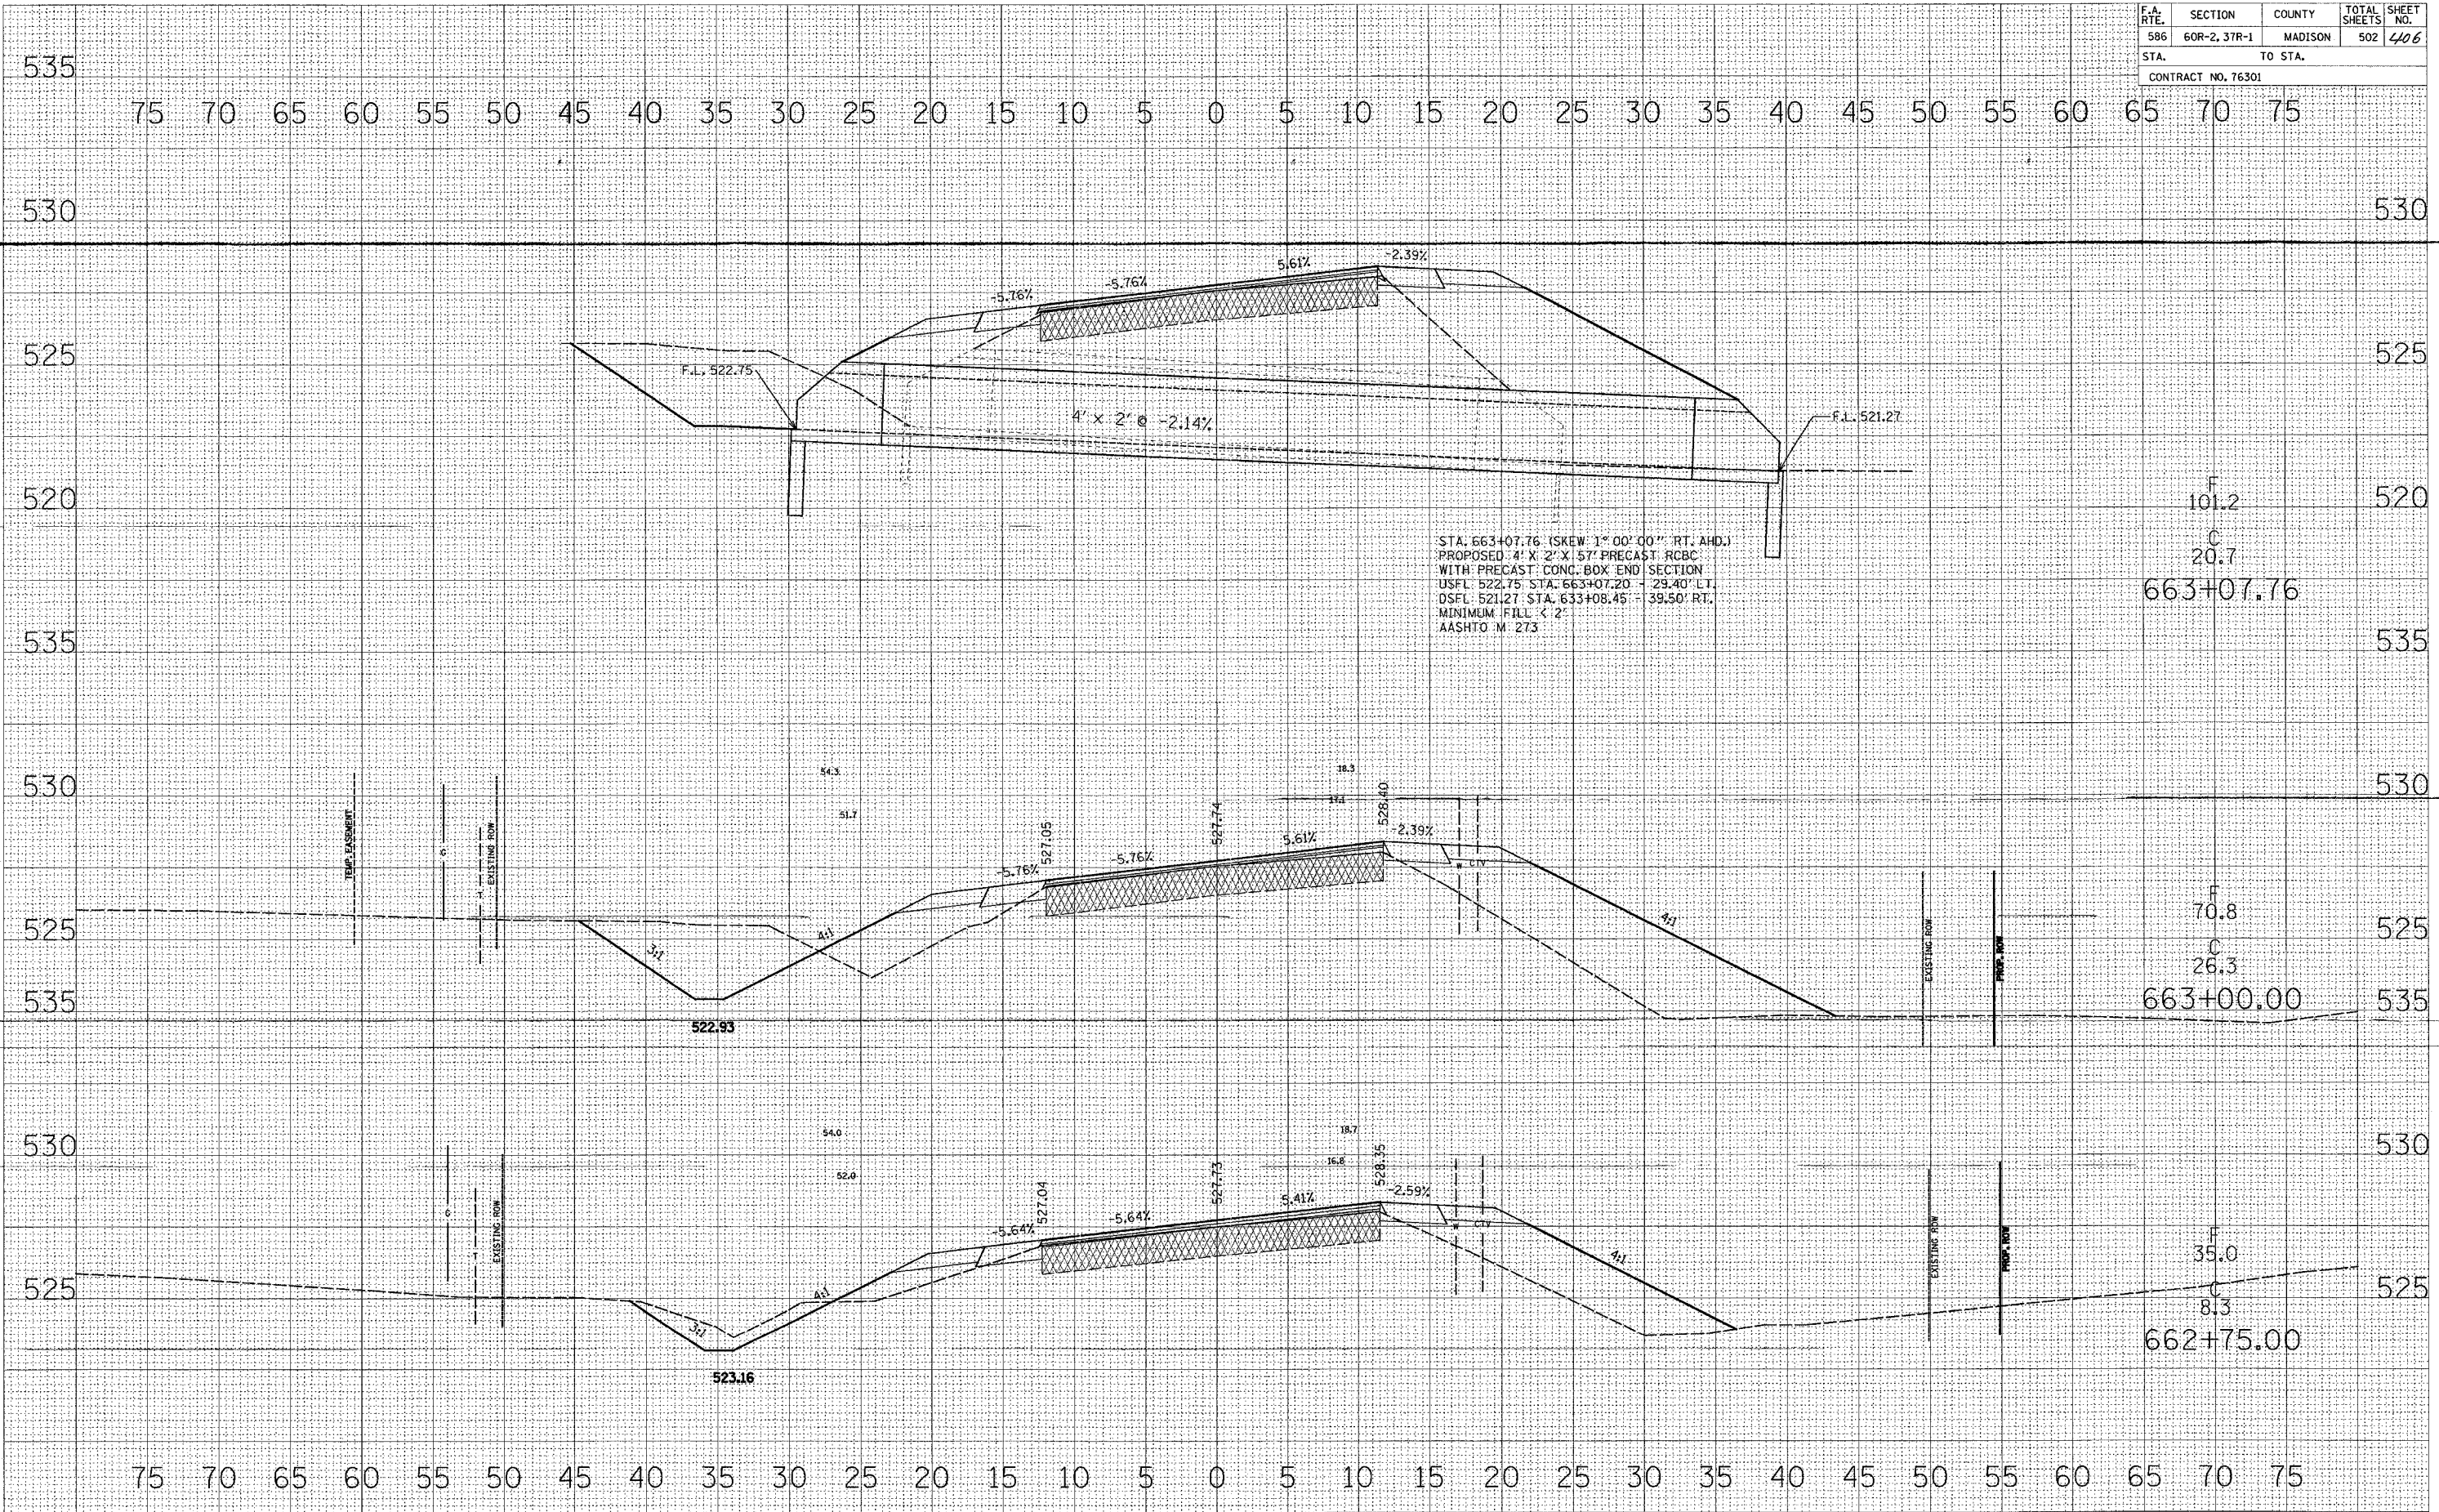

DATE	
BY	
FINAL SURVEY	
REVISIONS	
NOTE BOOK	
AREAS CHECKED	

DATE	
BY	
FINAL SURVEY	
REVISIONS	
NOTE BOOK	
AREAS CHECKED	

F	101.2	520
C	20.7	663+07.76
F	70.8	525
C	26.3	663+00.00
F	35.0	530
C	8.3	662+75.00