


F.A. RTE.	SECTION	COUNTY	TOTAL SHEETS	SHEET NO.
586	60R-2, 3TR-1	MADISON	502	409
STA.		TO STA.		
CONTRACT NO. 76301				

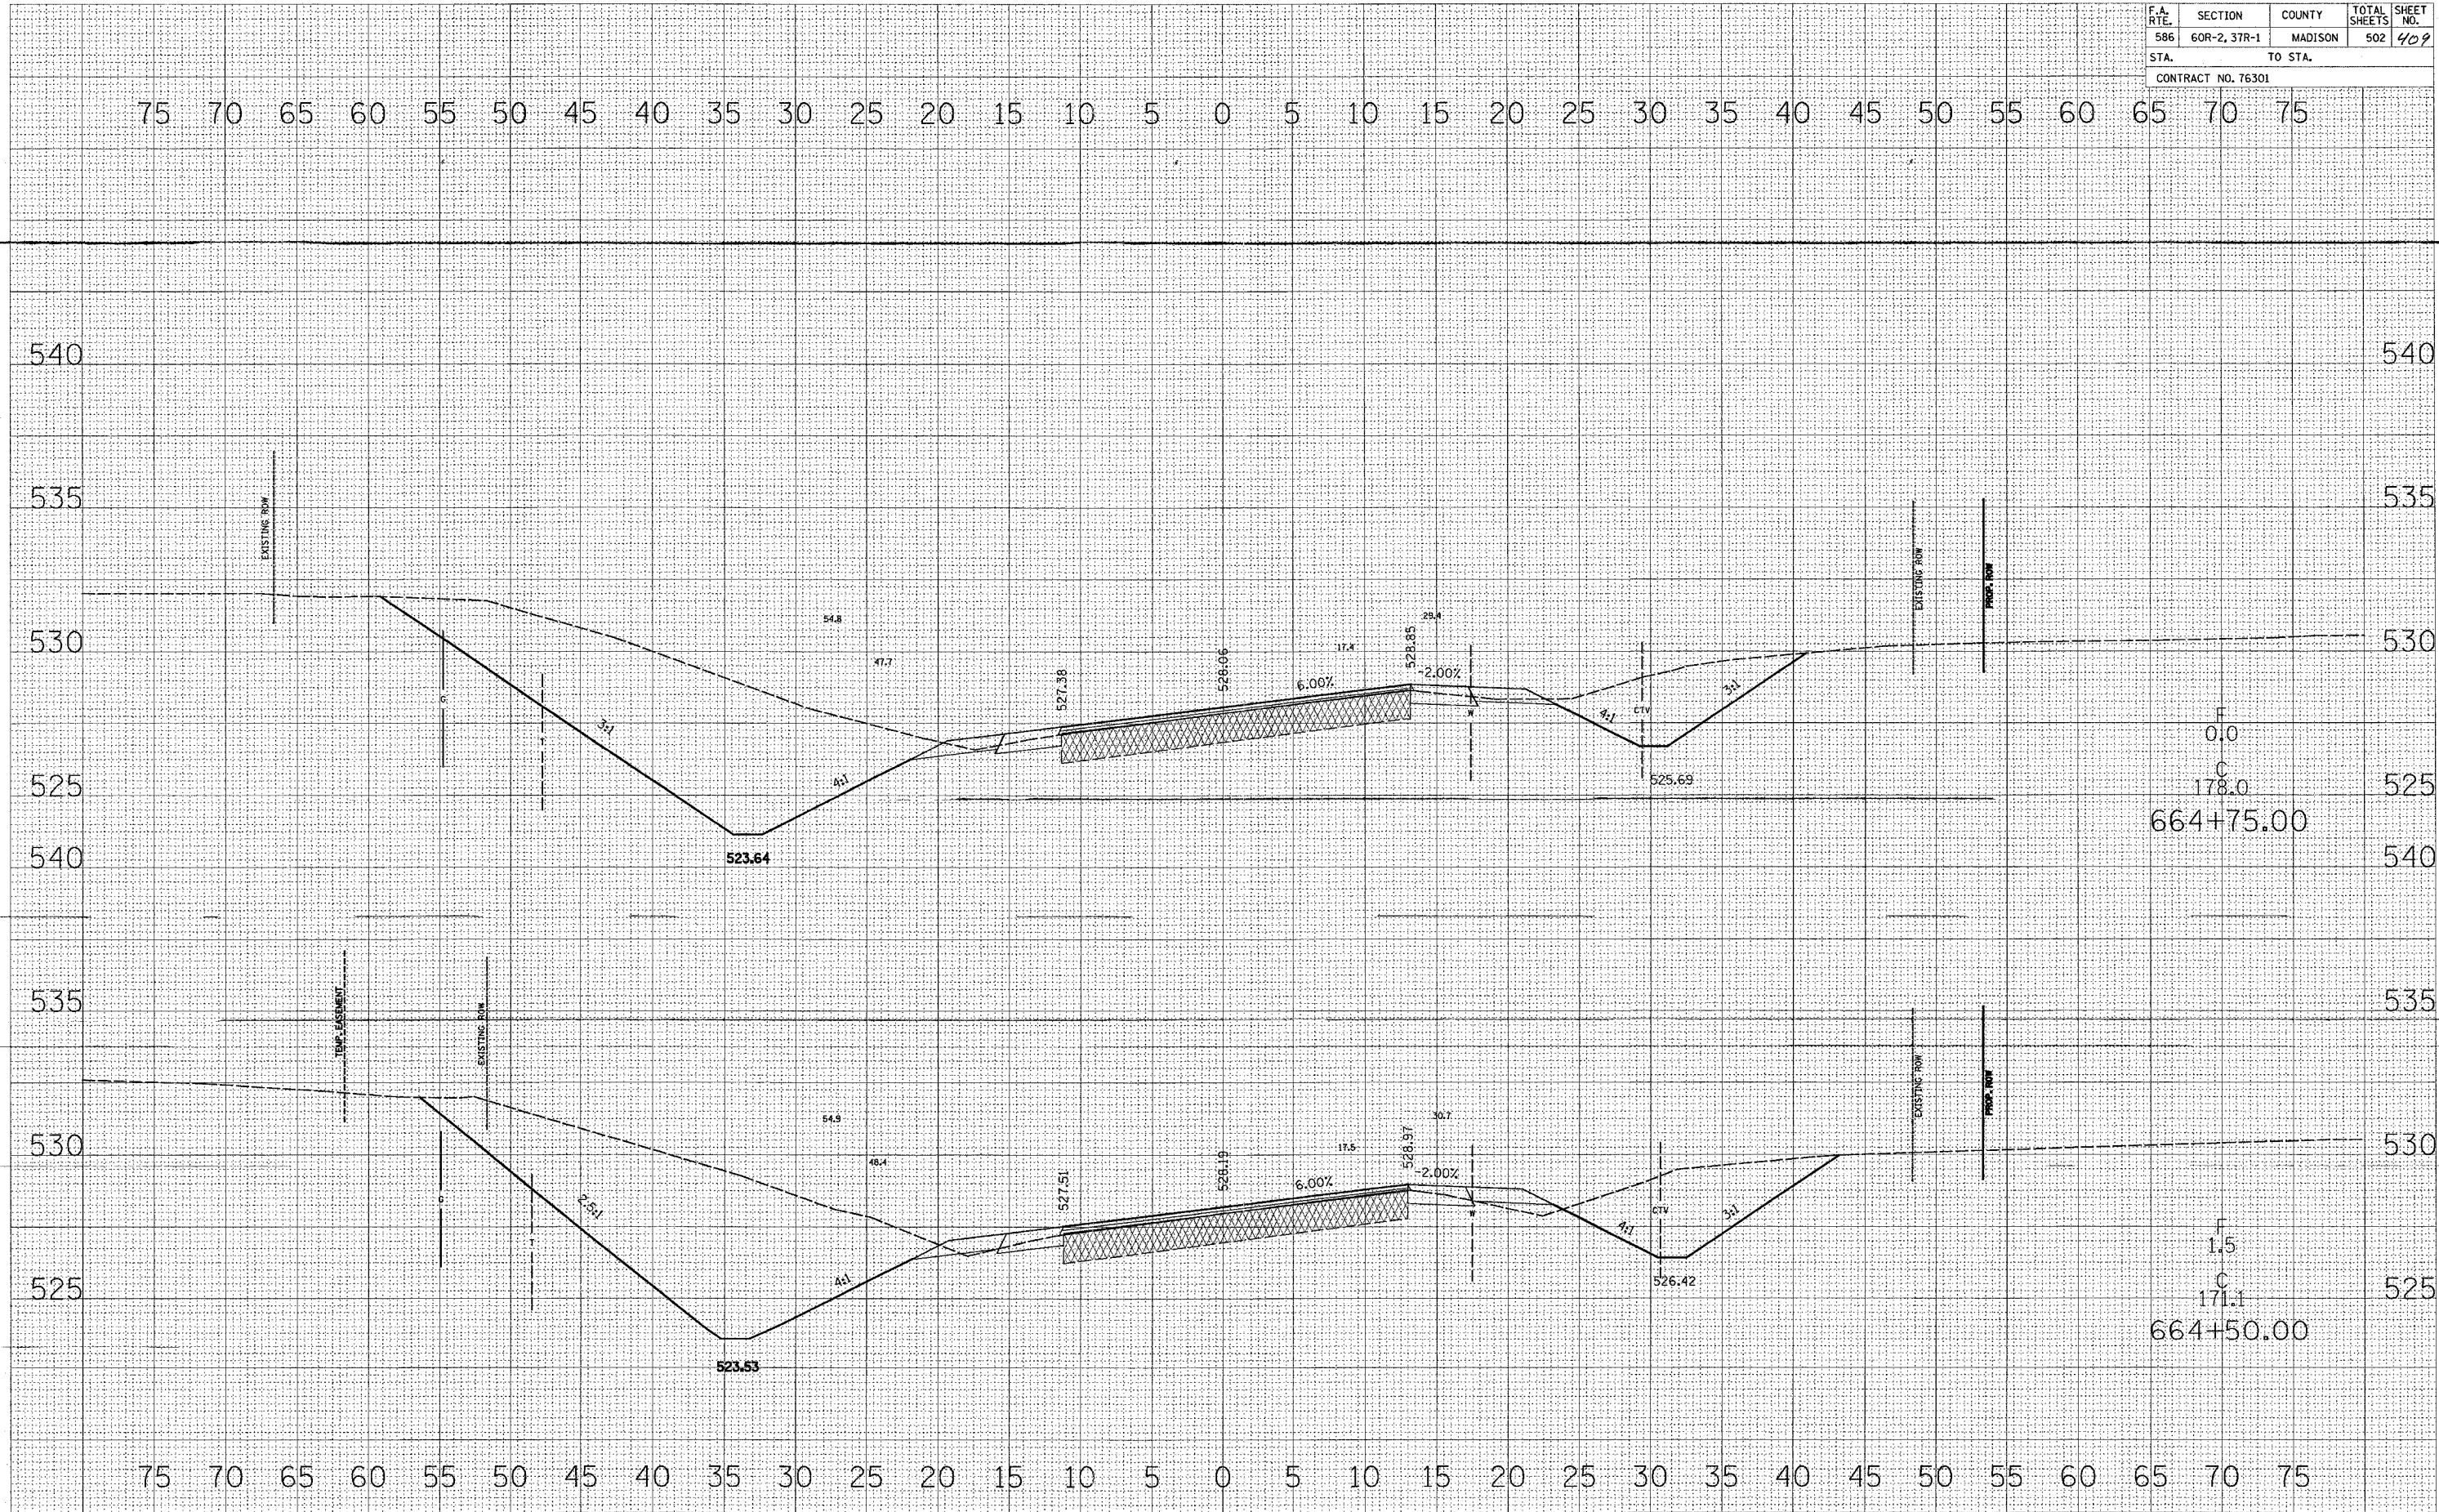

DATE: _____ BY: _____
 FINAL SURVEY: _____
 SURVEY PLOTTED: _____
 NOTE BOOK: _____
 NO. _____
 AREAS CHECKED: _____

DATE: _____ BY: _____
 ORIGINAL SURVEY: _____
 SURVEY PLOTTED: _____
 NOTE BOOK: _____
 NO. _____
 AREAS CHECKED: _____