


F.A. RTE.	SECTION	COUNTY	TOTAL SHEET NO.
586	60R-2, 37R-1	MADISON	502 4/4
STA.		TO STA.	
CONTRACT NO. 76301			

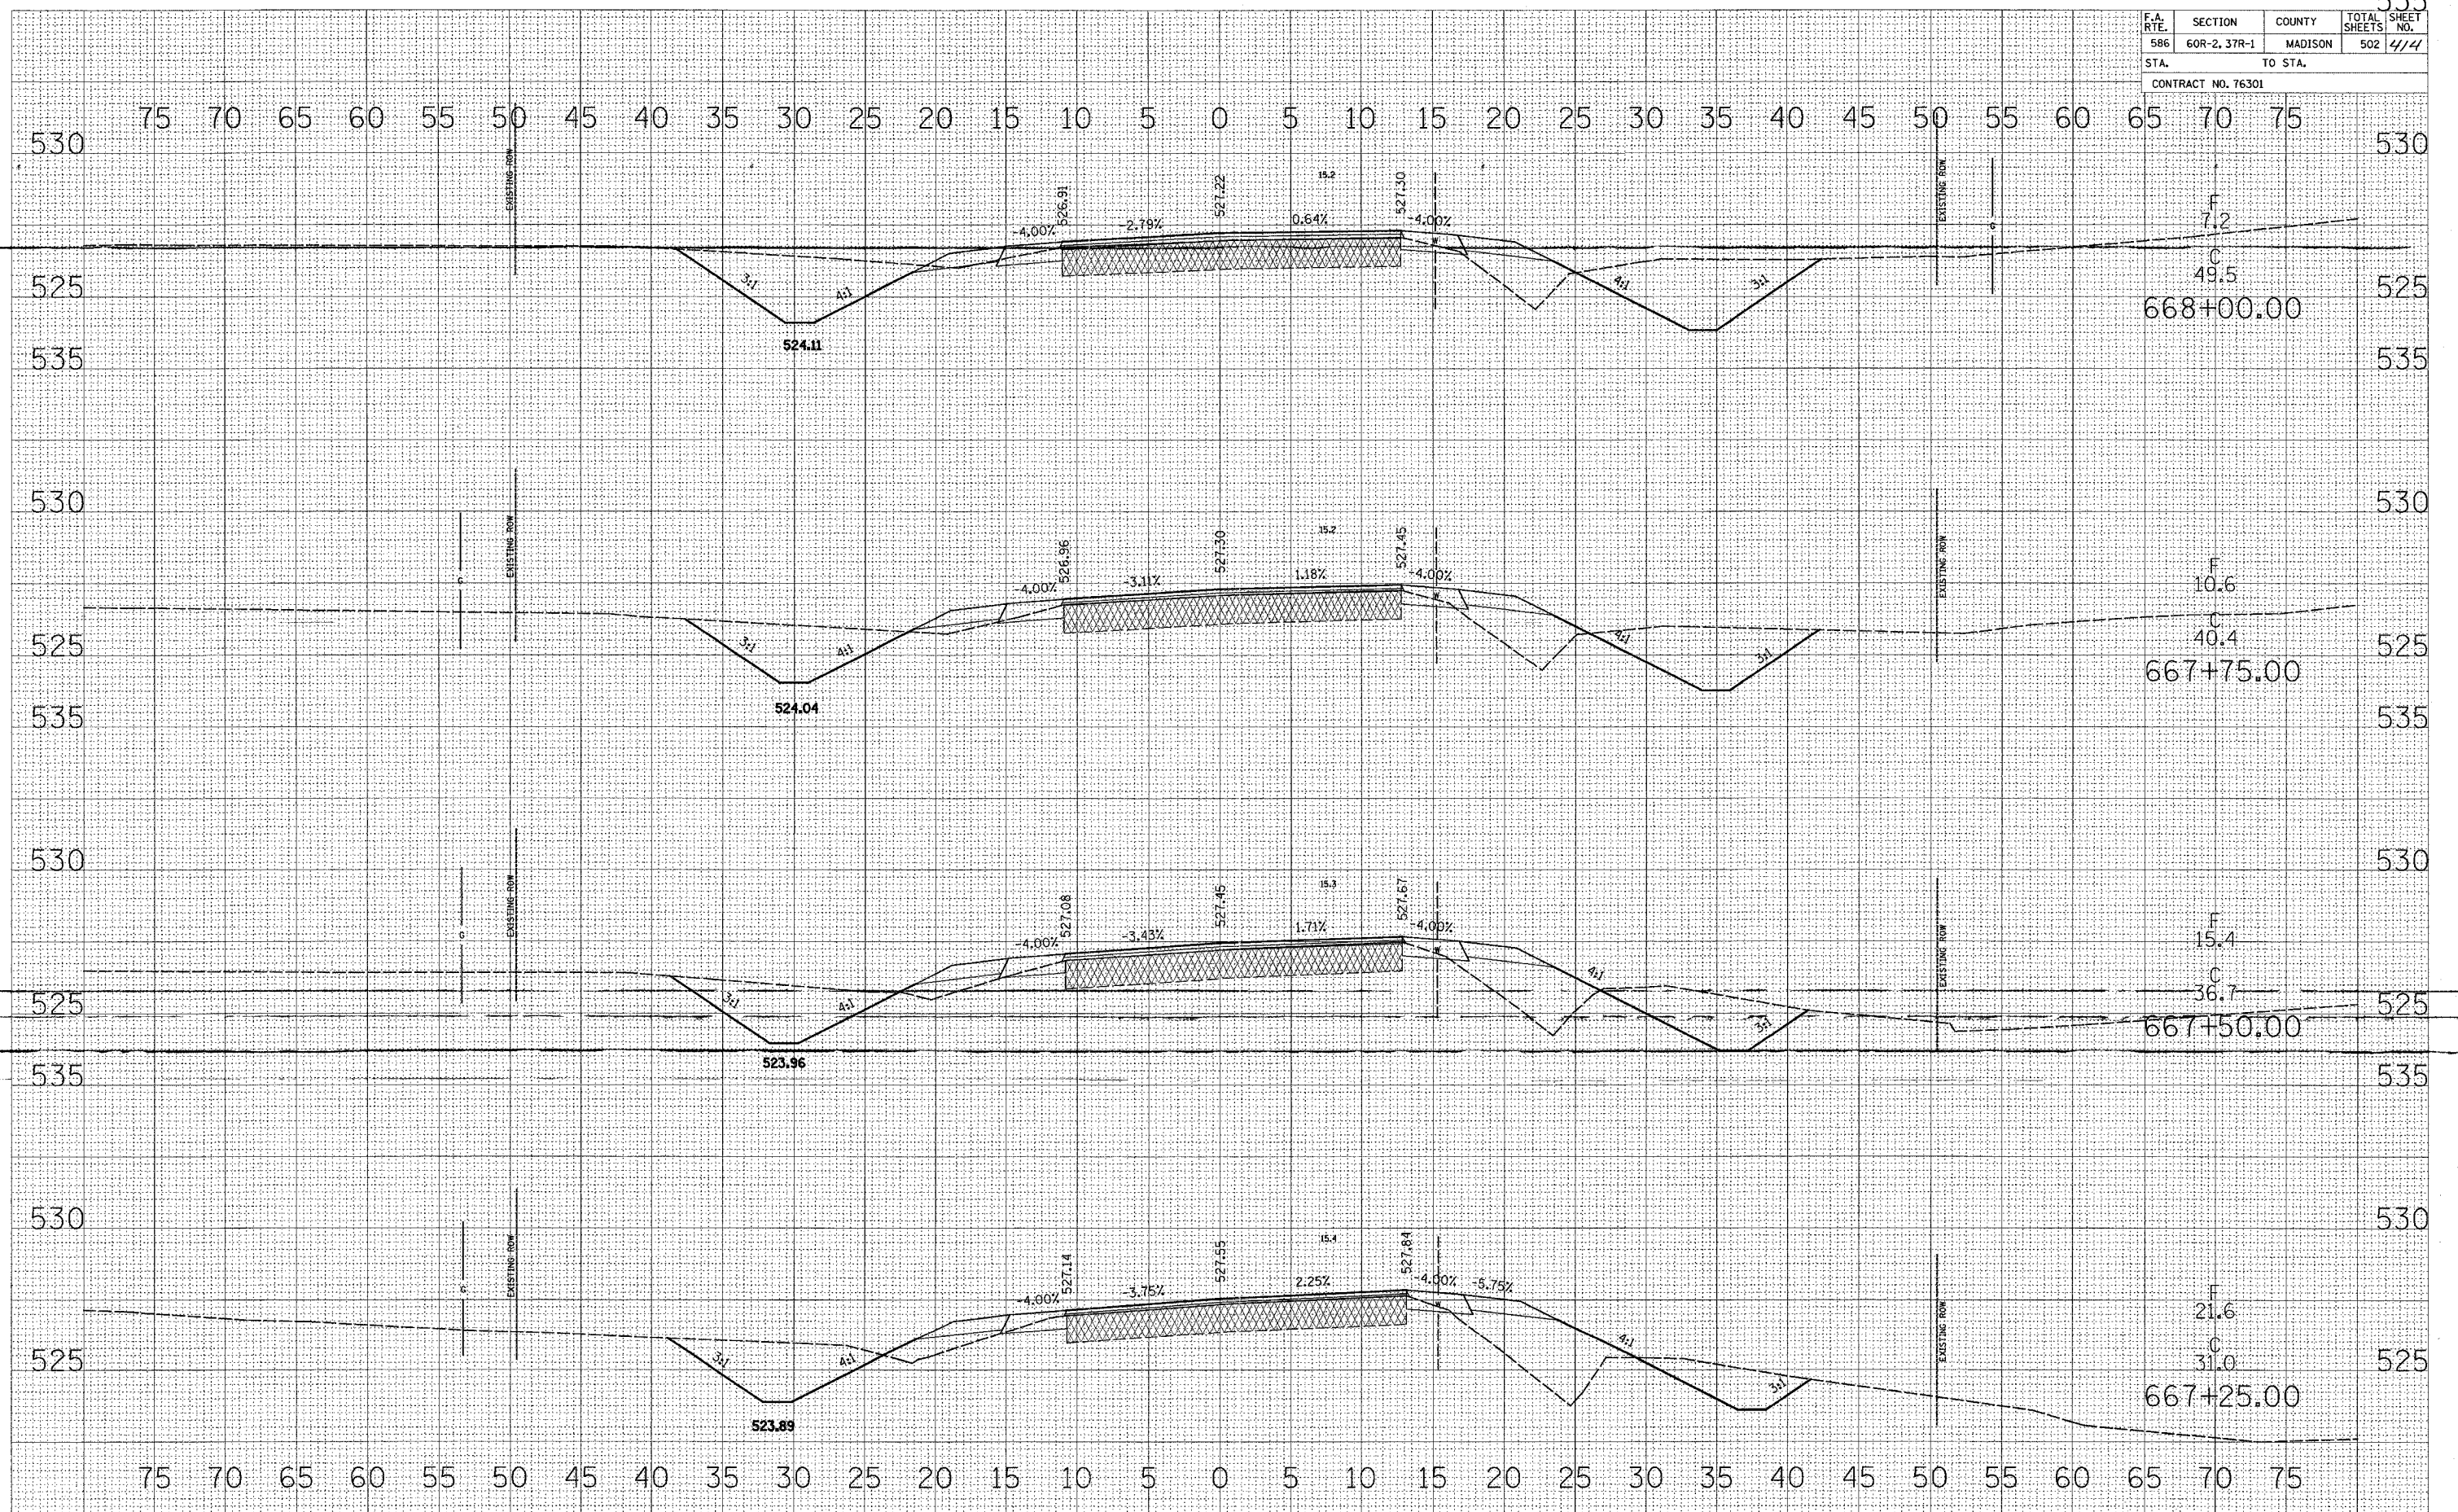

DATE: _____ BY: _____
 ORIGINAL SURVEY: _____
 REVISIONS: _____
 PLOTTED: _____
 NOTE BOOK: _____
 TEMPLATE: _____
 AREAS CHECKED: _____
 NO. _____

DATE: _____ BY: _____
 ORIGINAL SURVEY: _____
 REVISIONS: _____
 PLOTTED: _____
 NOTE BOOK: _____
 TEMPLATE: _____
 AREAS CHECKED: _____
 NO. _____