


F.A. RTE.	SECTION	COUNTY	TOTAL SHEETS	SHEET NO.
586	60R-2, 37R-1	MADISON	502	47
STA.		TO STA.		
CONTRACT NO. 76301				

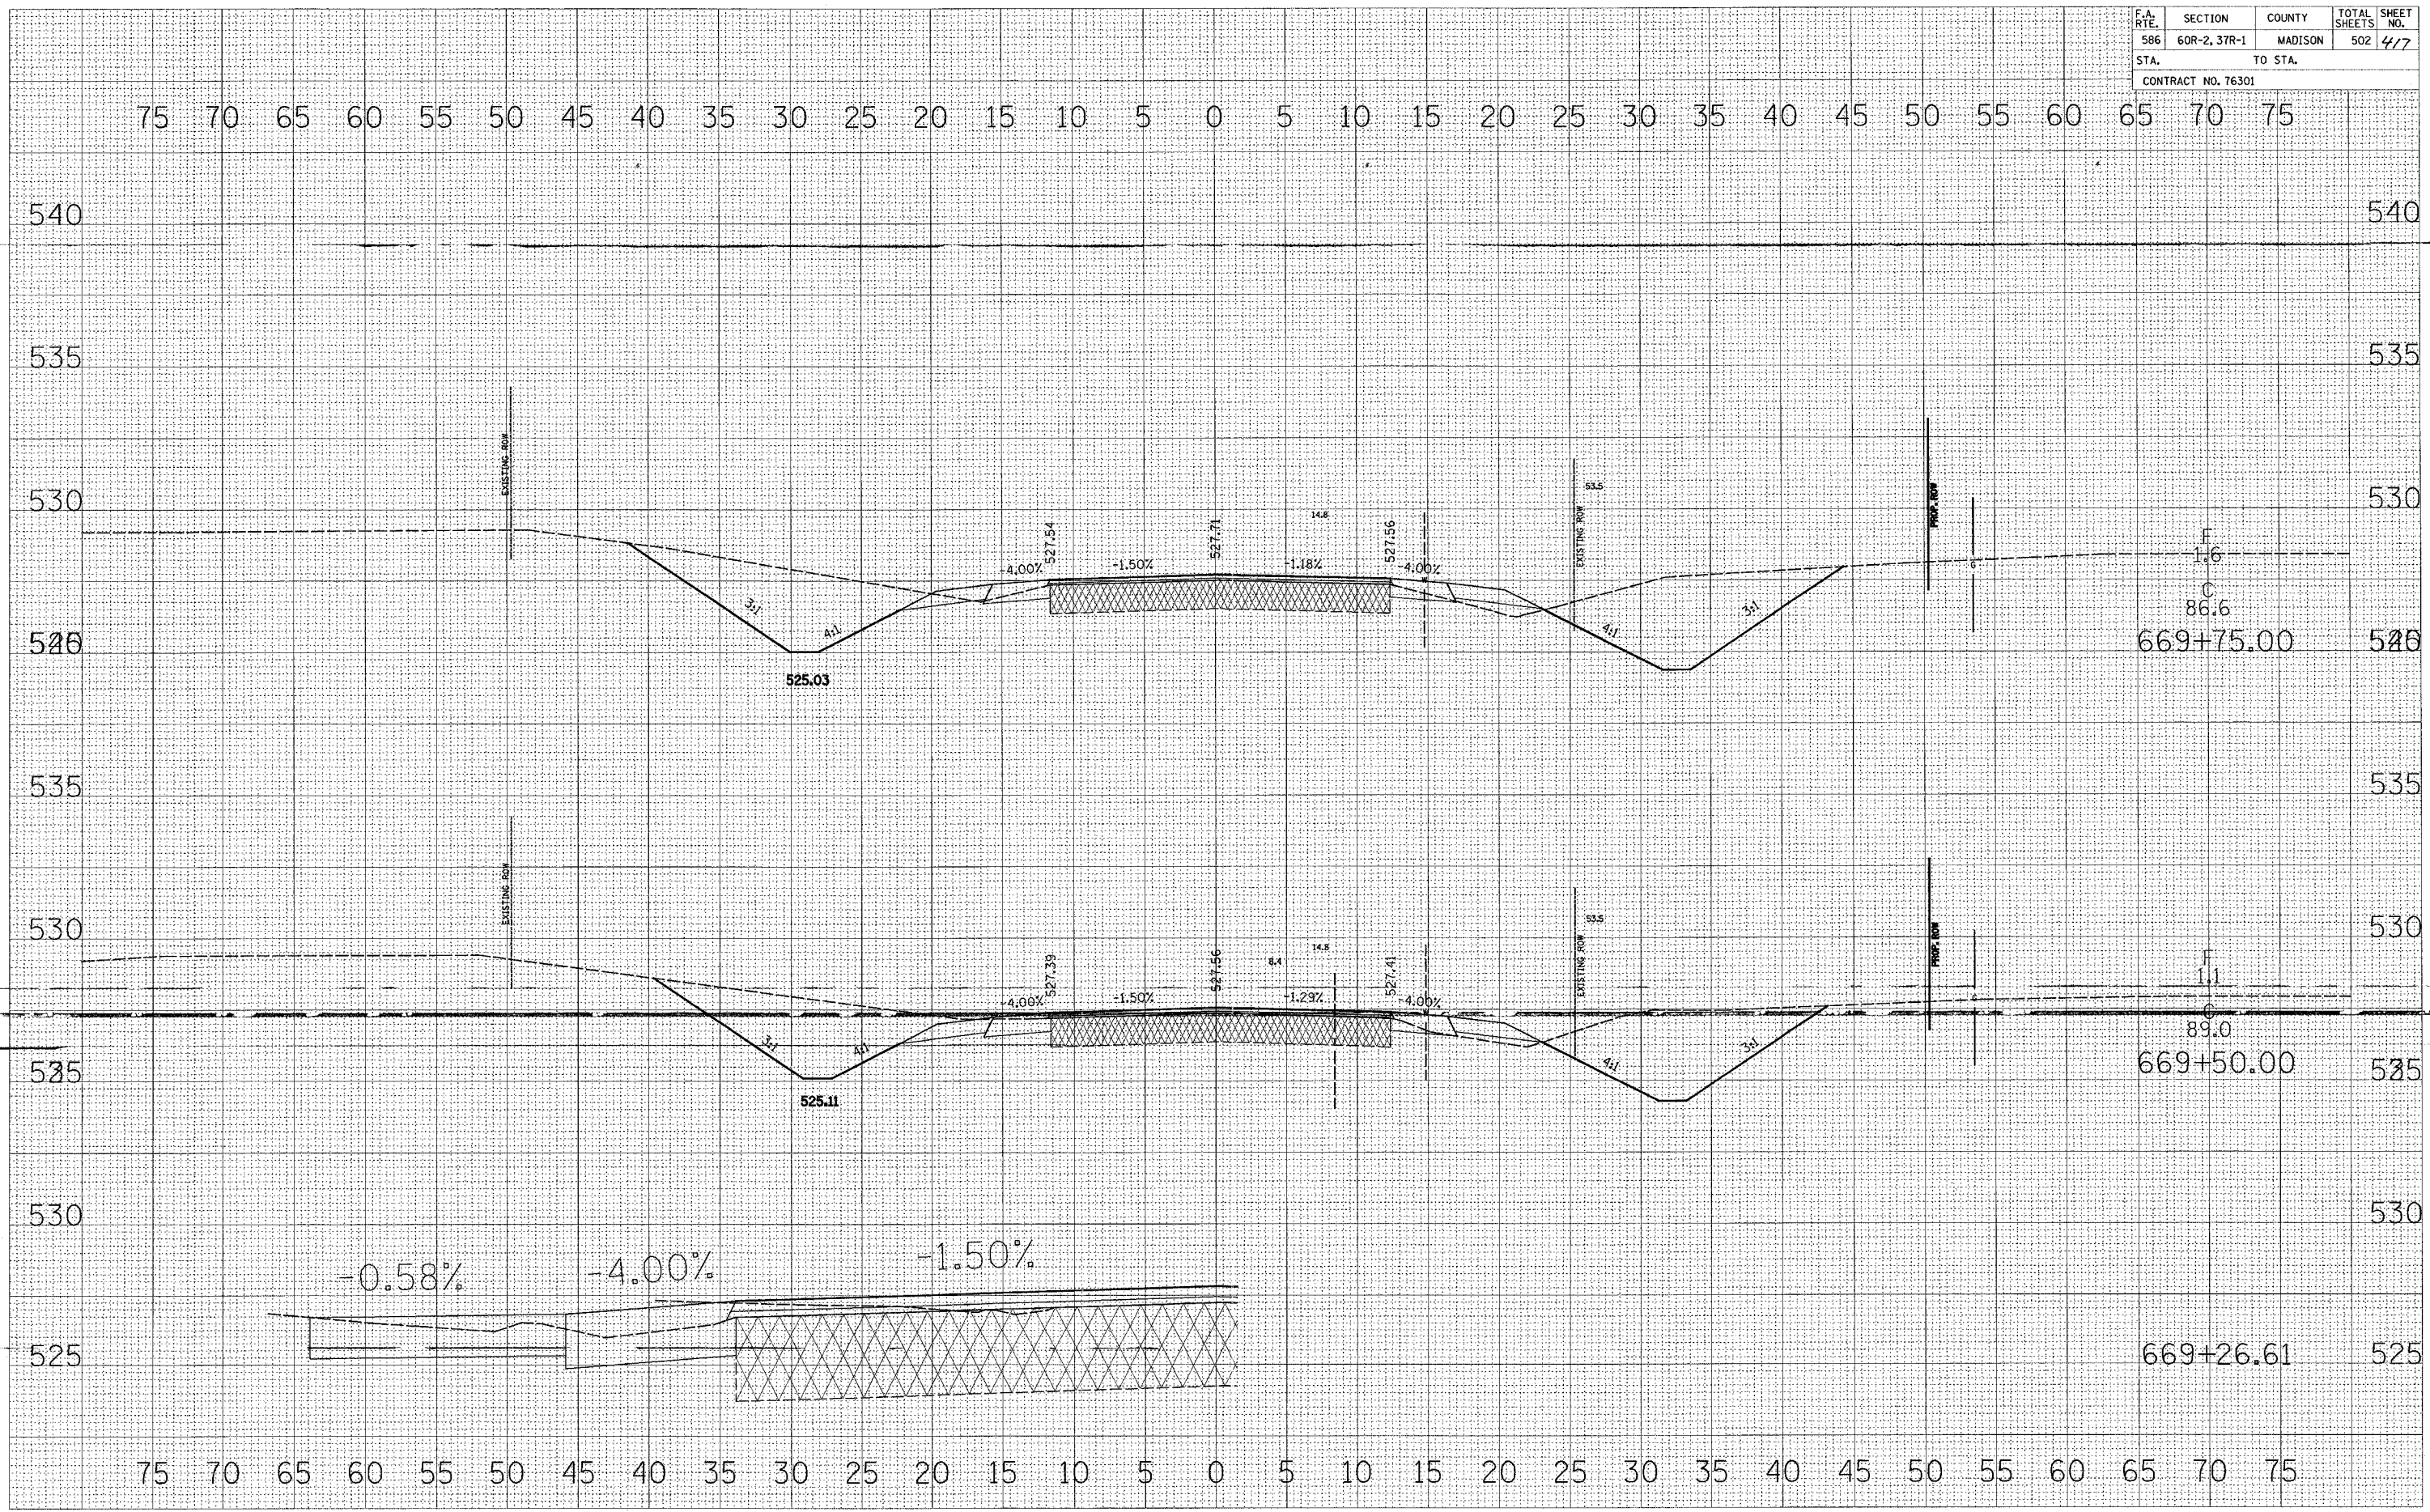

DATE	
BY	
FINAL SURVEY	
REVISIONS	
NOTED	
NO.	

DATE	
BY	
ORIGINAL SURVEY	
REVISIONS	
NOTED	
NO.	