


F.A. RTE.	SECTION	COUNTY	TOTAL SHEETS	SHEET NO.
586	60R-2, 37R-1	MADISON	502	418
STA.		TO STA.		
CONTRACT NO. 76301				

DATE \_\_\_\_\_  
 BY \_\_\_\_\_  
 SURVEYED \_\_\_\_\_  
 PLOTTED \_\_\_\_\_  
 NOTE BOOK \_\_\_\_\_  
 NO. \_\_\_\_\_  
 AREAS CHECKED \_\_\_\_\_

DATE \_\_\_\_\_  
 BY \_\_\_\_\_  
 SURVEYED \_\_\_\_\_  
 PLOTTED \_\_\_\_\_  
 NOTE BOOK \_\_\_\_\_  
 NO. \_\_\_\_\_  
 AREAS CHECKED \_\_\_\_\_

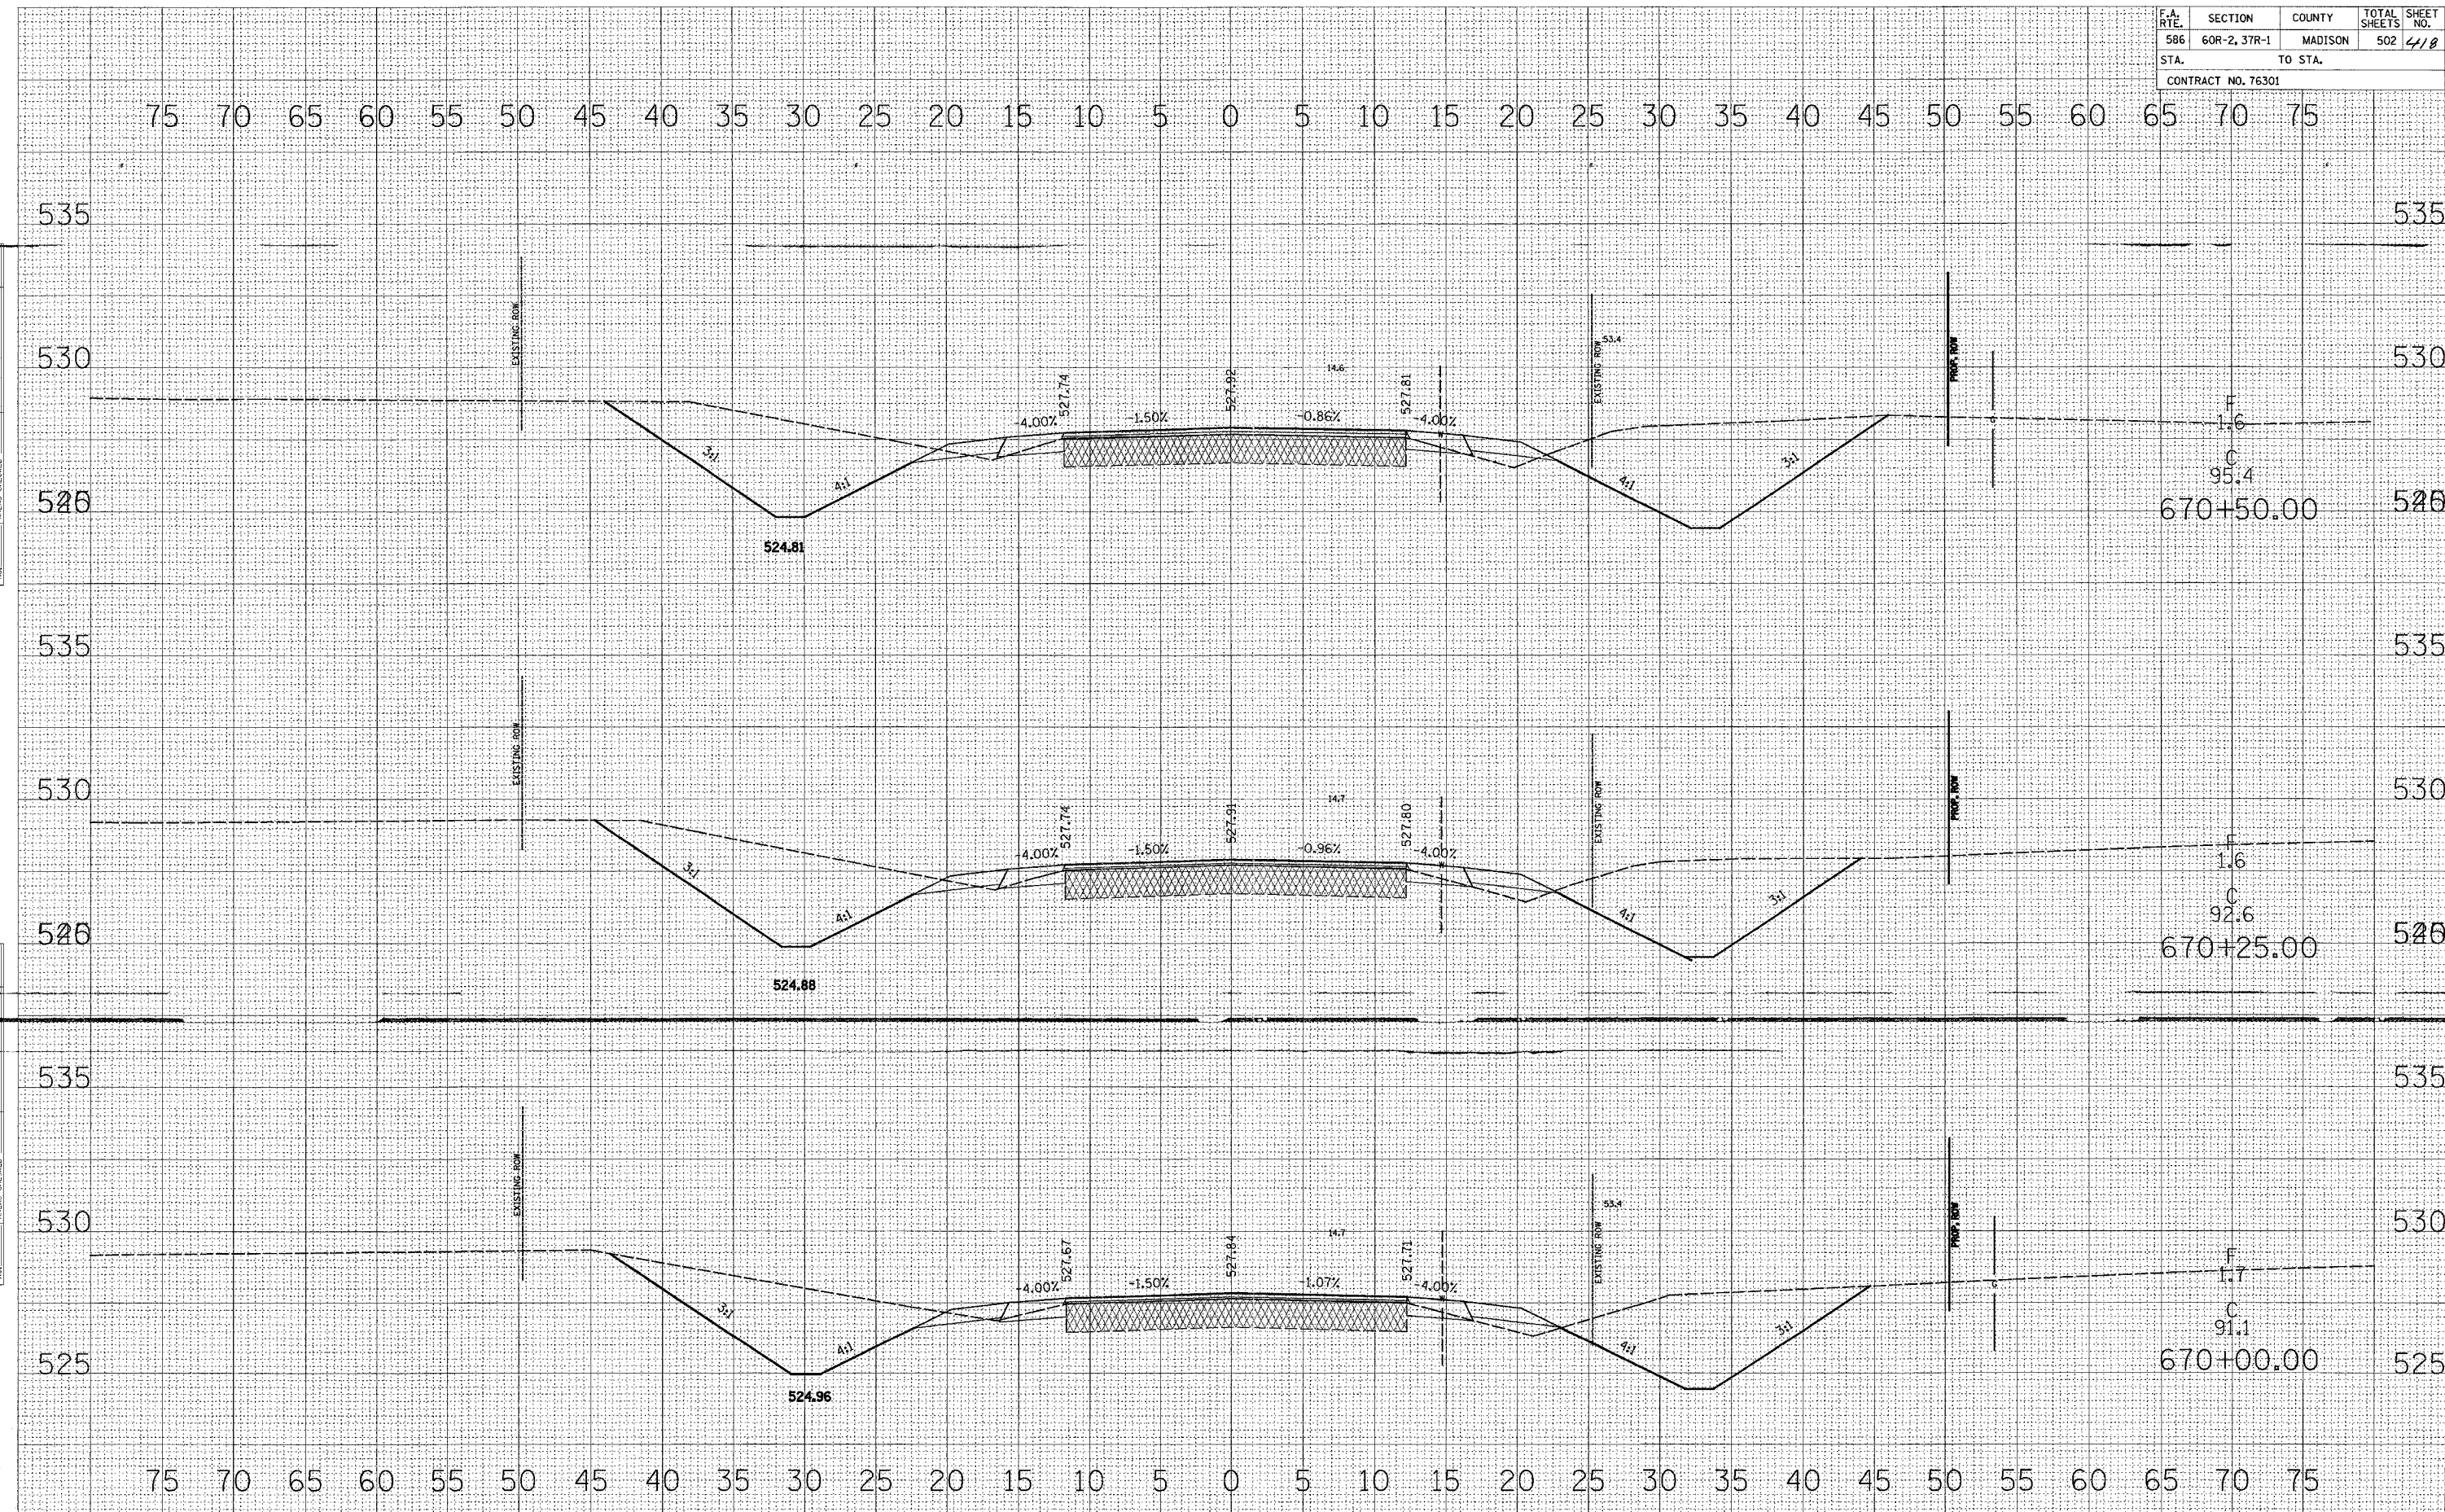

F  
534.4  
530  
526  
535  
530  
526  
535  
530  
525

C  
95.4  
670+50.00

F  
534  
530  
526  
535  
530  
526  
535  
530  
525

C  
92.6  
670+25.00

F  
534  
530  
526  
535  
530  
526  
535  
530  
525

C  
91.1  
670+00.00