


F.A. RTE.	SECTION	COUNTY	TOTAL SHEETS	SHEET NO.
586	60R-2, 3TR-1	MADISON	502	424
STA. TO STA.		CONTRACT NO. 76301		

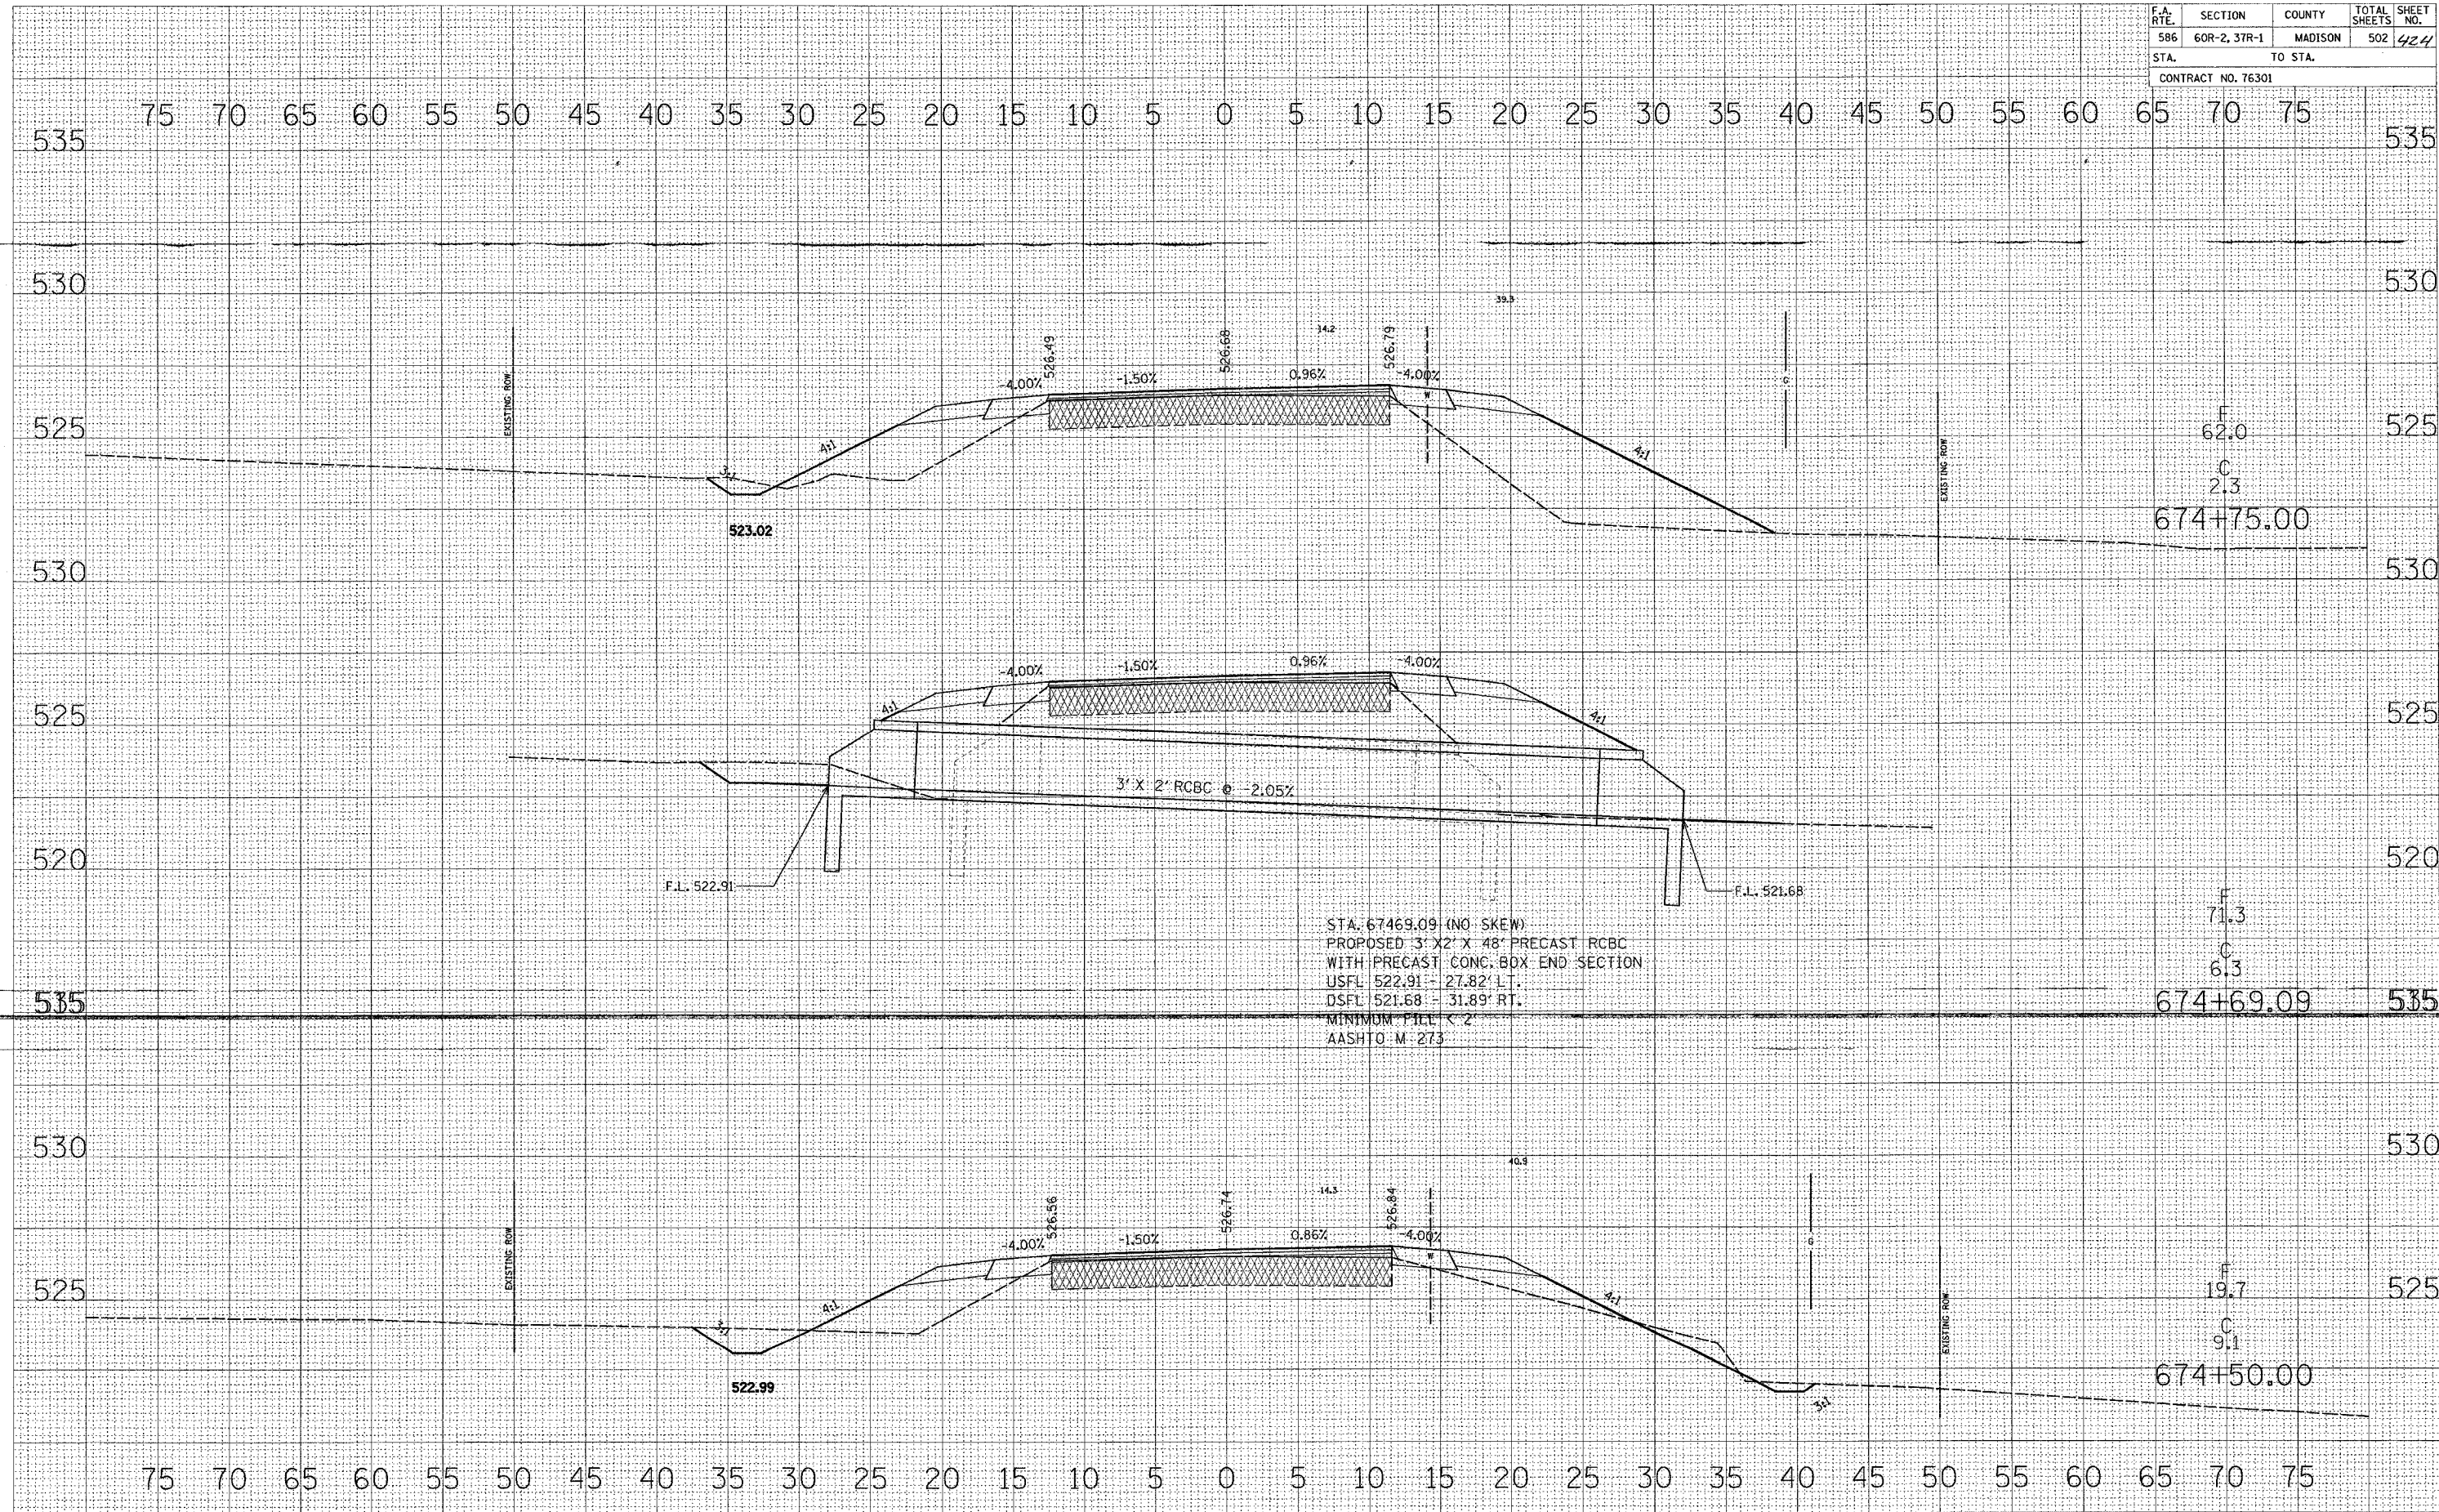

FINAL SURVEY NO. DATE BY

SURVEYED SURVEY NO. DATE BY

TEMPLATE NO. DATE BY

NOTE BOOK NO. DATE BY

AREAS CHECKED

ORIGINAL SURVEY NO. DATE BY

SURVEYED SURVEY NO. DATE BY

TEMPLATE NO. DATE BY

NOTE BOOK NO. DATE BY

AREAS CHECKED

STA. 67469.09 (NO SKEW)  
 PROPOSED 3' X 2' X 48" PRECAST RCBC  
 WITH PRECAST CONC. BOX END SECTION  
 USFL 522.91 - 27.82' LT.  
 DSFL 521.68 - 31.89' RT.  
 MINIMUM PILL < 2'  
 AASHTO M 273

F 62.0  
 C 2.3  
 674+75.00

F 71.3  
 C 6.3  
 674+69.09

F 19.7  
 C 9.1  
 674+50.00