


F.A. RTE.	SECTION	COUNTY	TOTAL SHEETS	SHEET NO.
586	60R-2, 37R-1	MADISON	502	434
STA. TO STA.			CONTRACT NO. 76301	

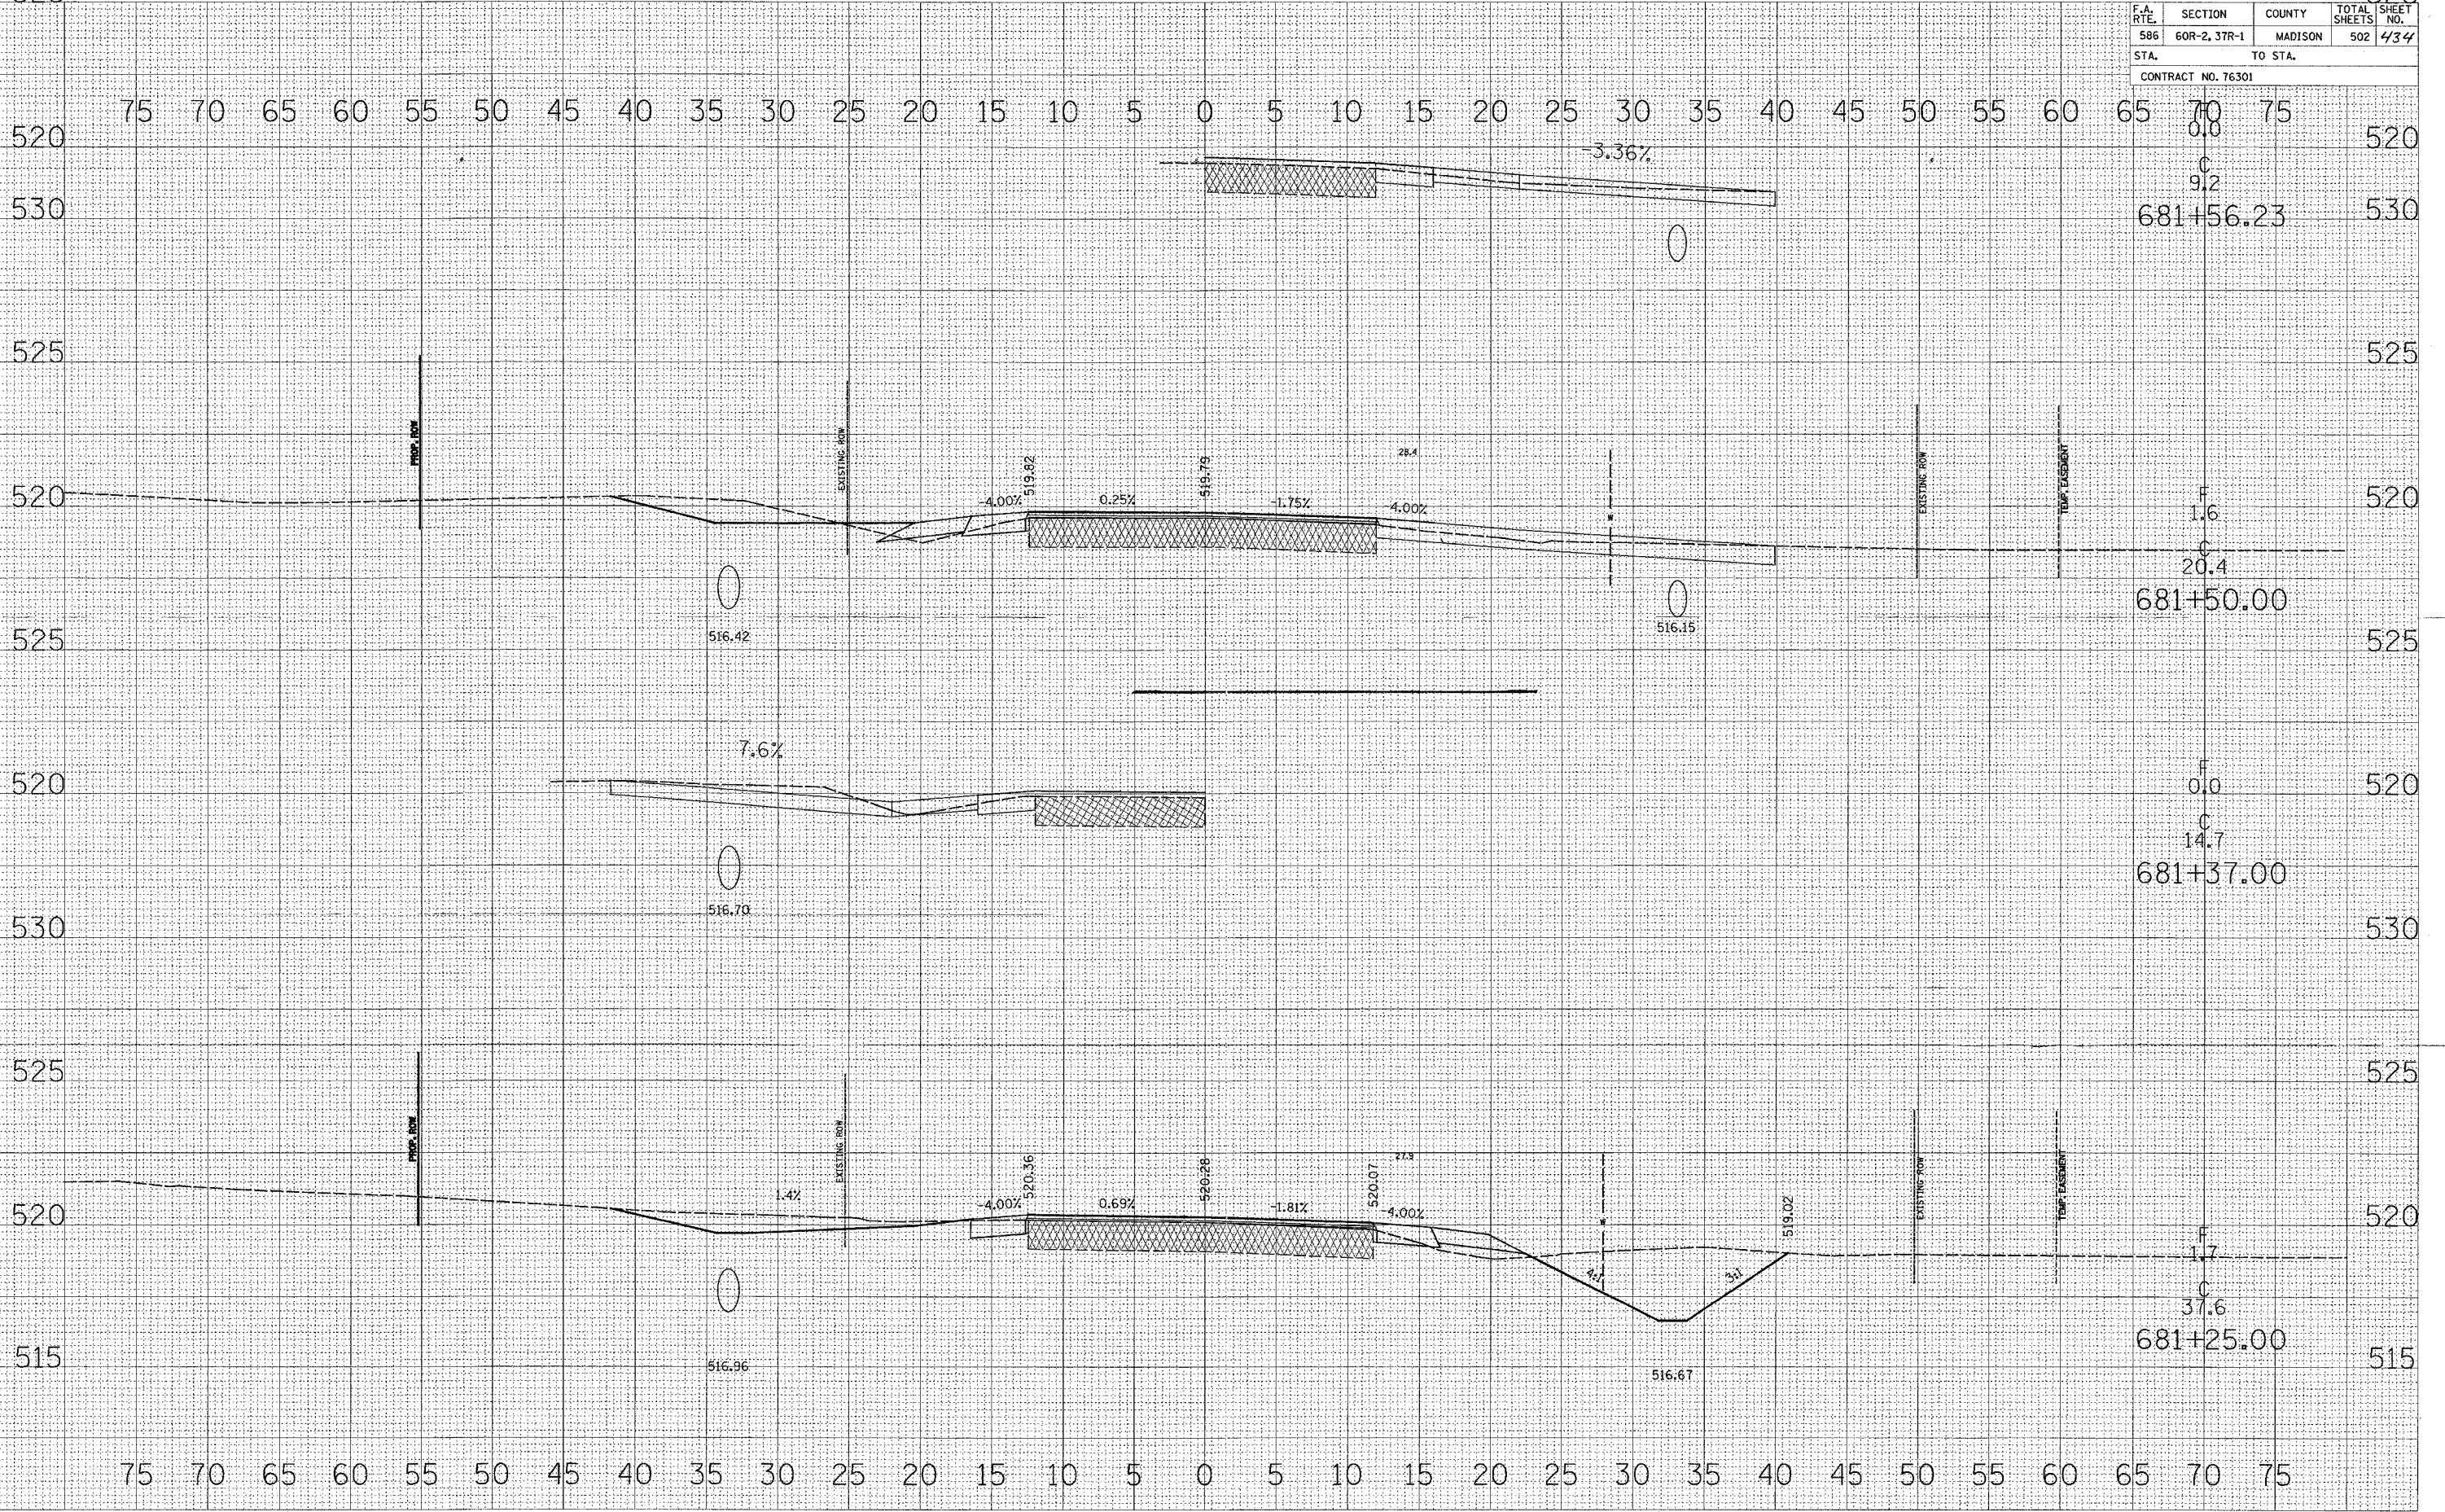

DATE	BY
DATE	BY

DATE	BY
DATE	BY

SURVEYED	
PLOTTED	
NOTE BOOK	
AREAS CHECKED	
NO.	

SURVEYED	
PLOTTED	
NOTE BOOK	
AREAS CHECKED	
NO.	