


F.A. RTE.	SECTION	COUNTY	TOTAL SHEETS	SHEET NO.
586	60R-2, 37R-1	MADISON	502	462
STA.		TO STA.		
CONTRACT NO. 76301				

DATE	
BY	
FIRM	
SURVEY	
NO. _____	
NOTE BOOK	
AREAS CHECKED	

DATE	
BY	
FIRM	
SURVEY	
NO. _____	
NOTE BOOK	
AREAS CHECKED	

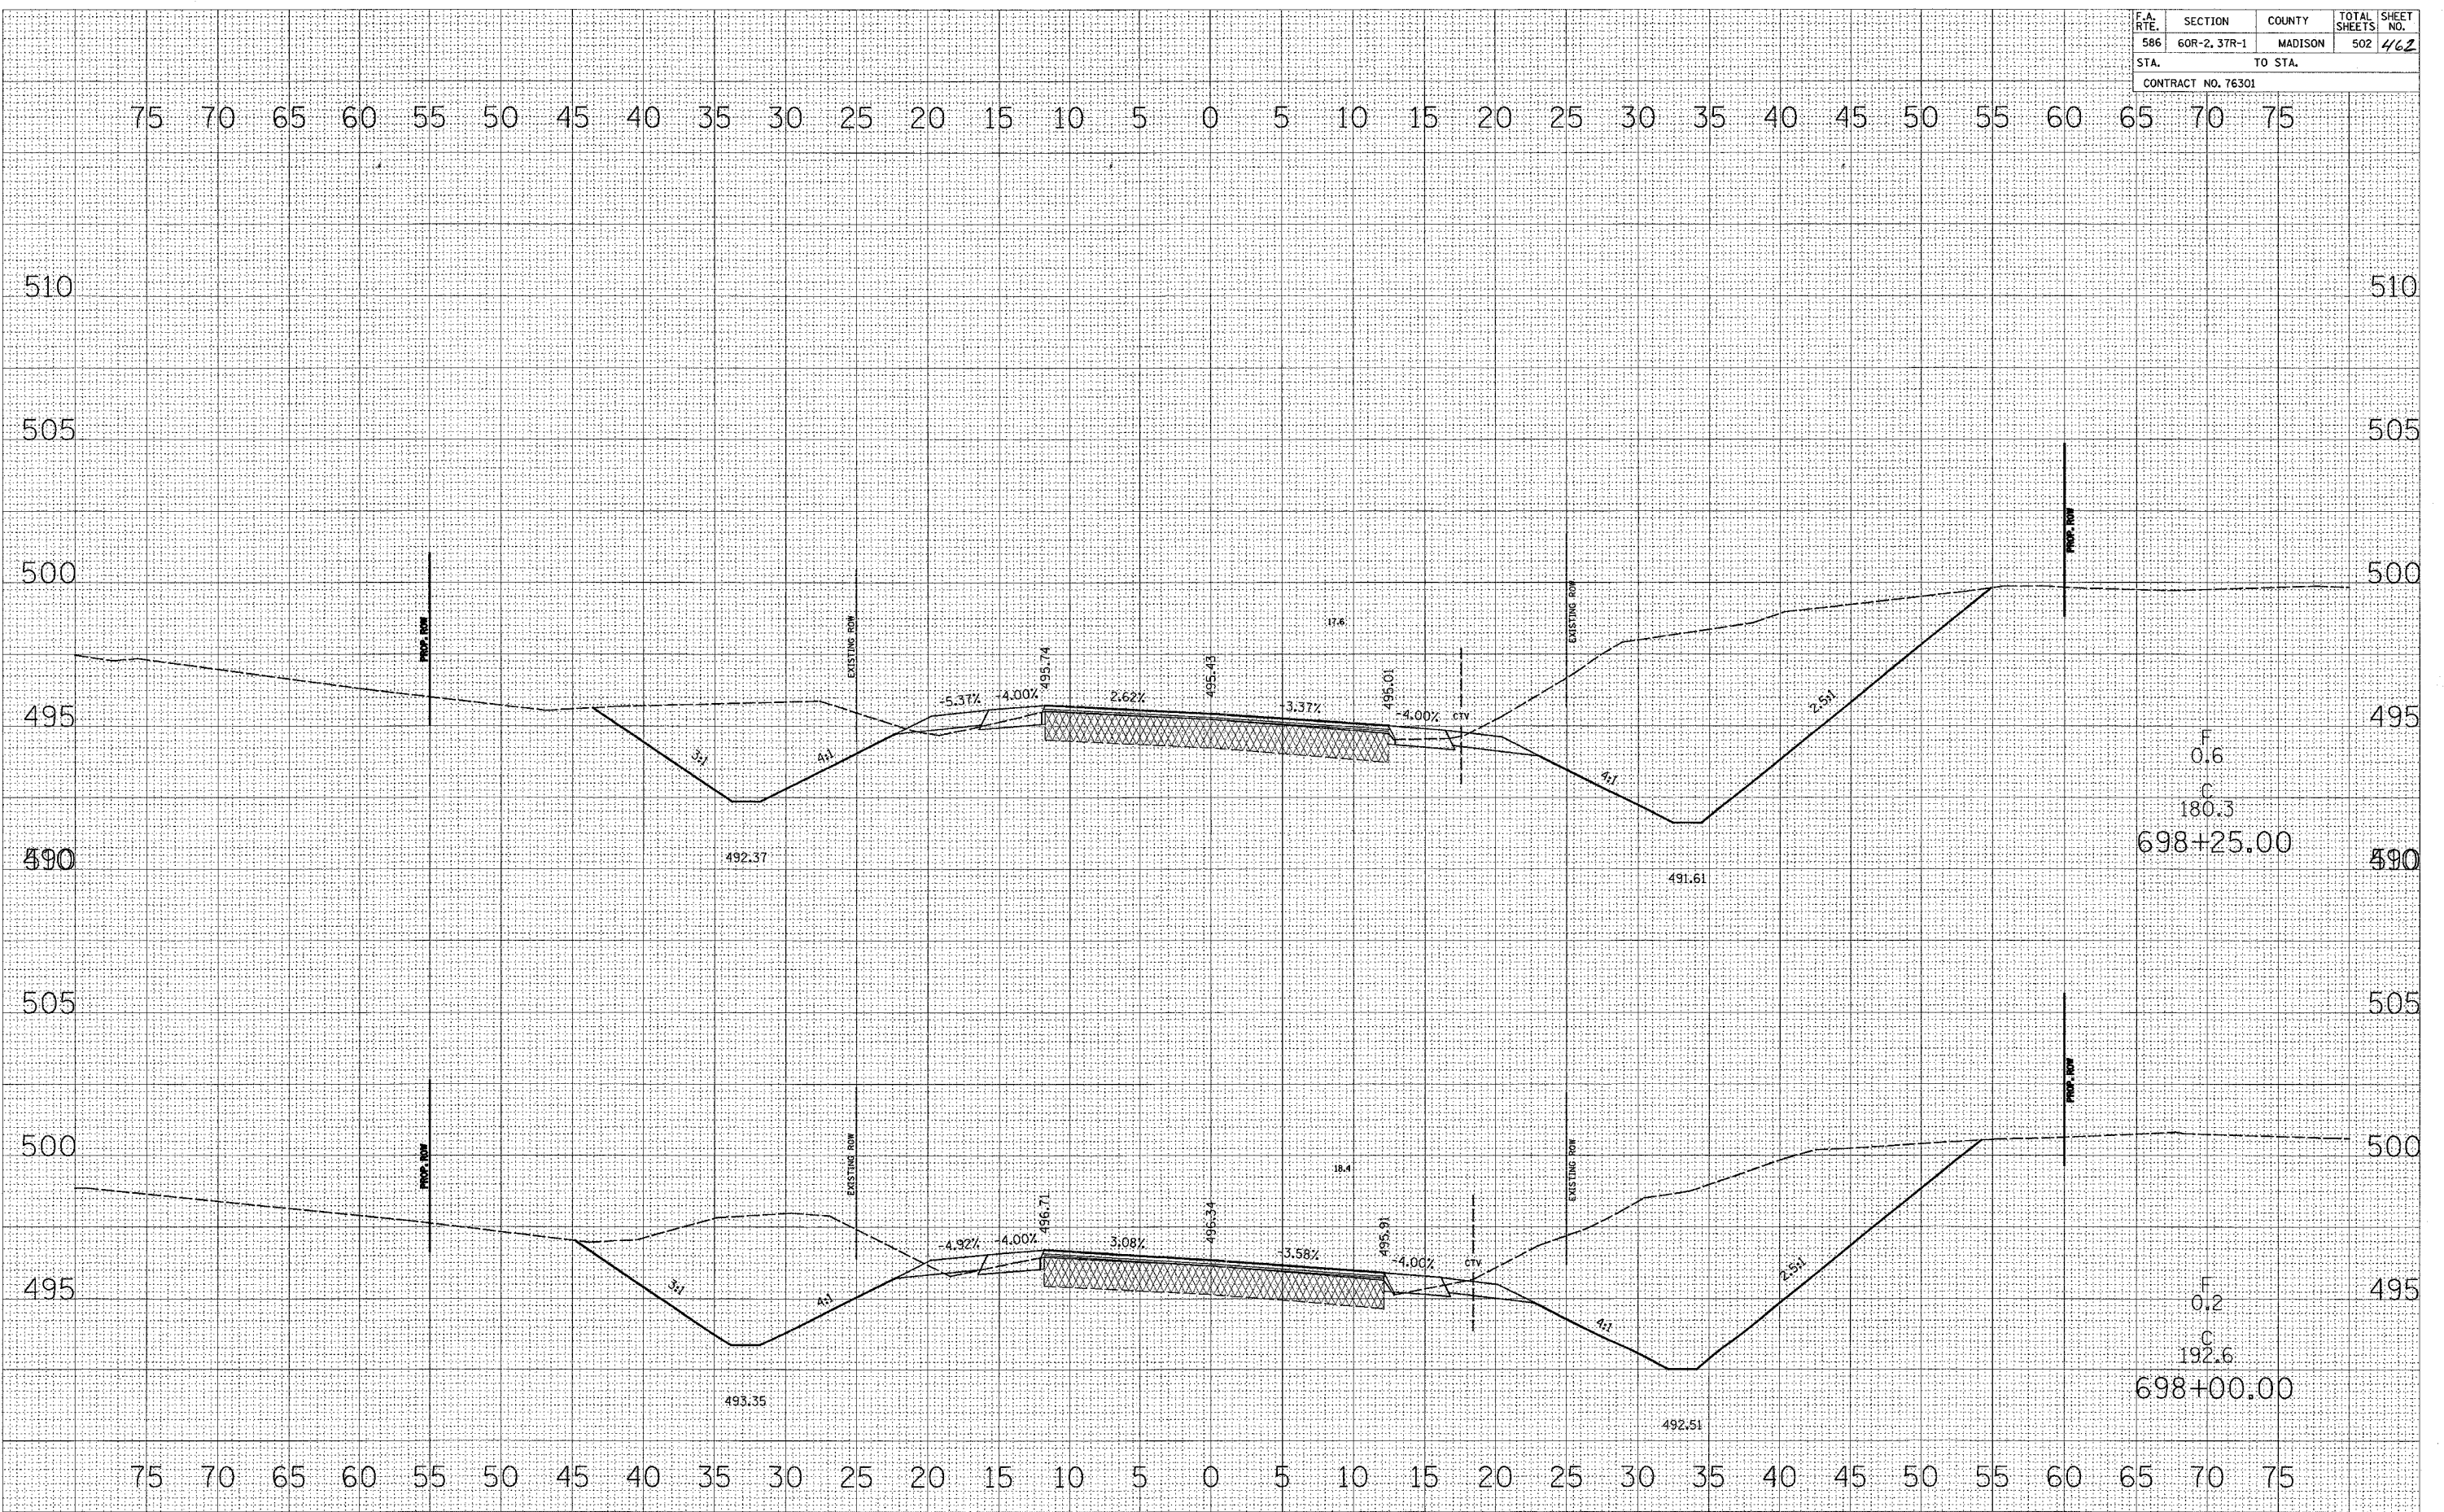

F
0.6
C
180.3
698+25.00

F
0.2
C
192.6
698+00.00