


F.A. RTE.	SECTION	COUNTY	TOTAL SHEETS	SHEET NO.
586	60R-2, 37R-1	MADISON	502	492
STA.		TO STA.		
CONTRACT NO. 76301				

FINAL SURVEY	SURVEYED	DATE
NO.	PLOTTED	
	TEMPLATE	
	AREAS CHECKED	

REGIONAL SURVEY	SURVEYED	DATE
NO.	PLOTTED	
	TEMPLATE	
	AREAS CHECKED	

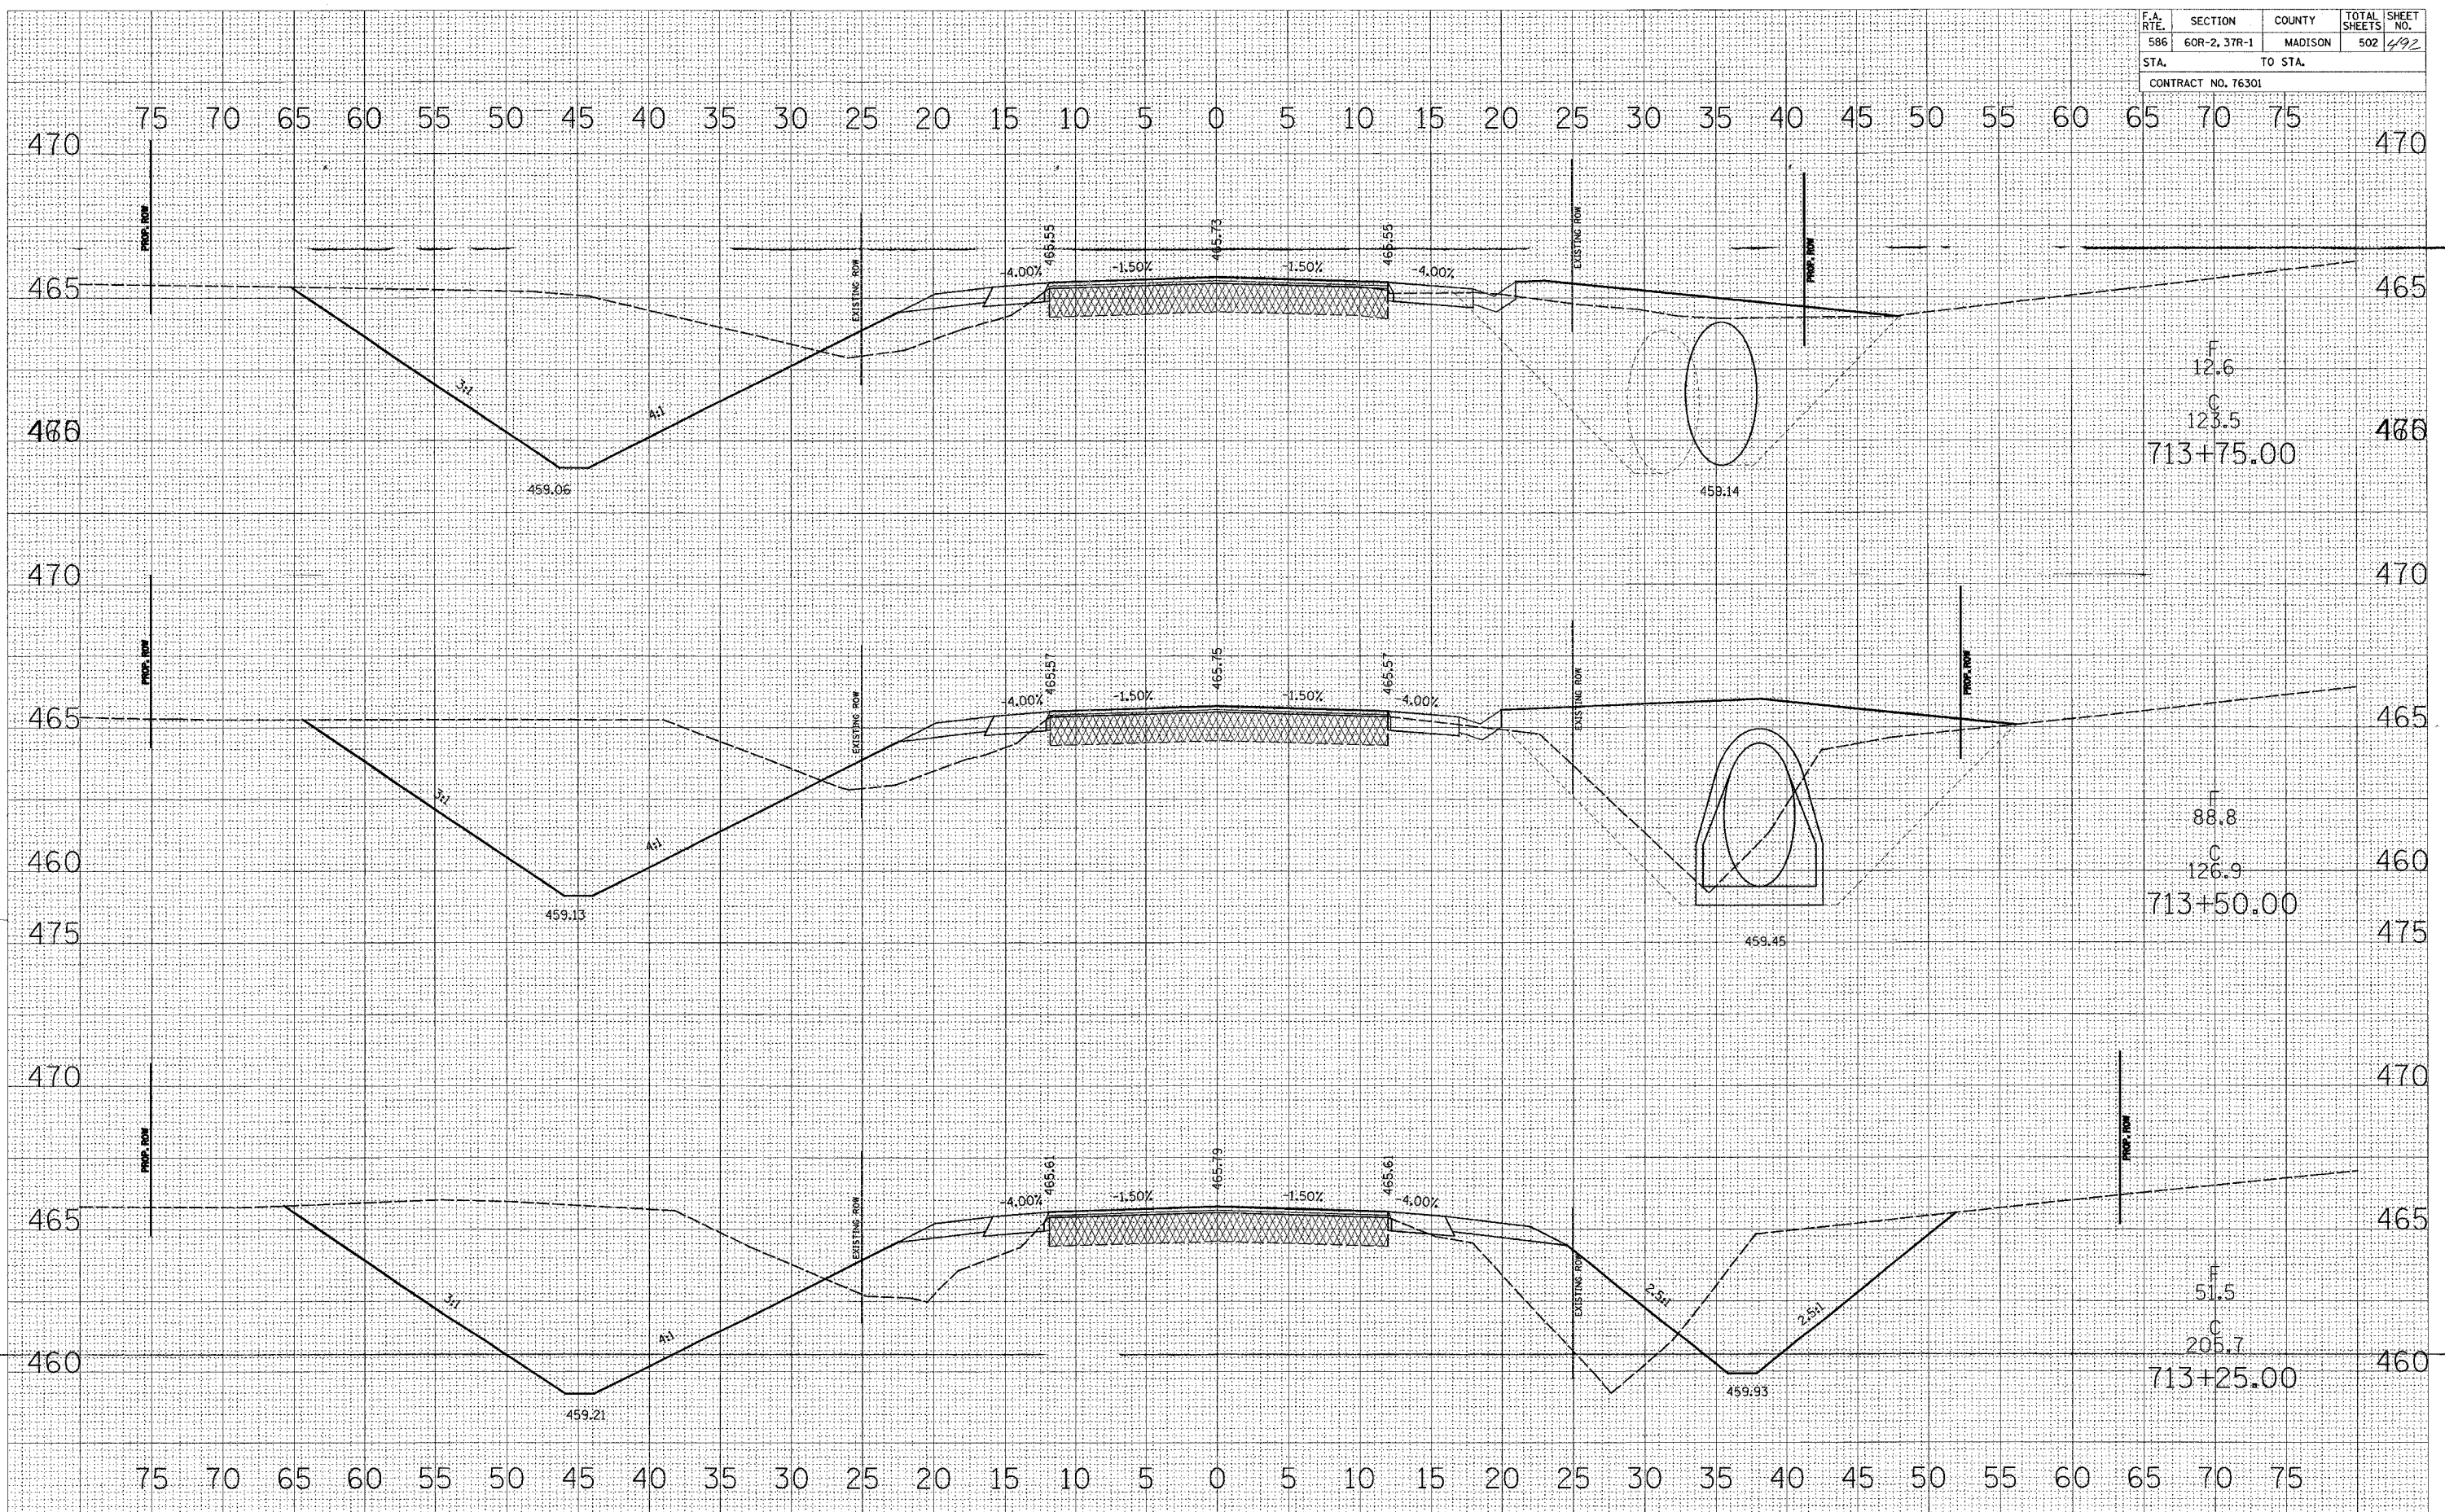

F  
12.6  
C  
123.5  
713+75.00

F  
88.8  
C  
126.9  
713+50.00

F  
51.5  
C  
205.7  
713+25.00