


F.A. RTE.	SECTION	COUNTY	TOTAL SHEETS	SHEET NO.
586	60R-2, 37R-1	MADISON	502	499
STA.			TO STA.	
CONTRACT NO. 76301			475	

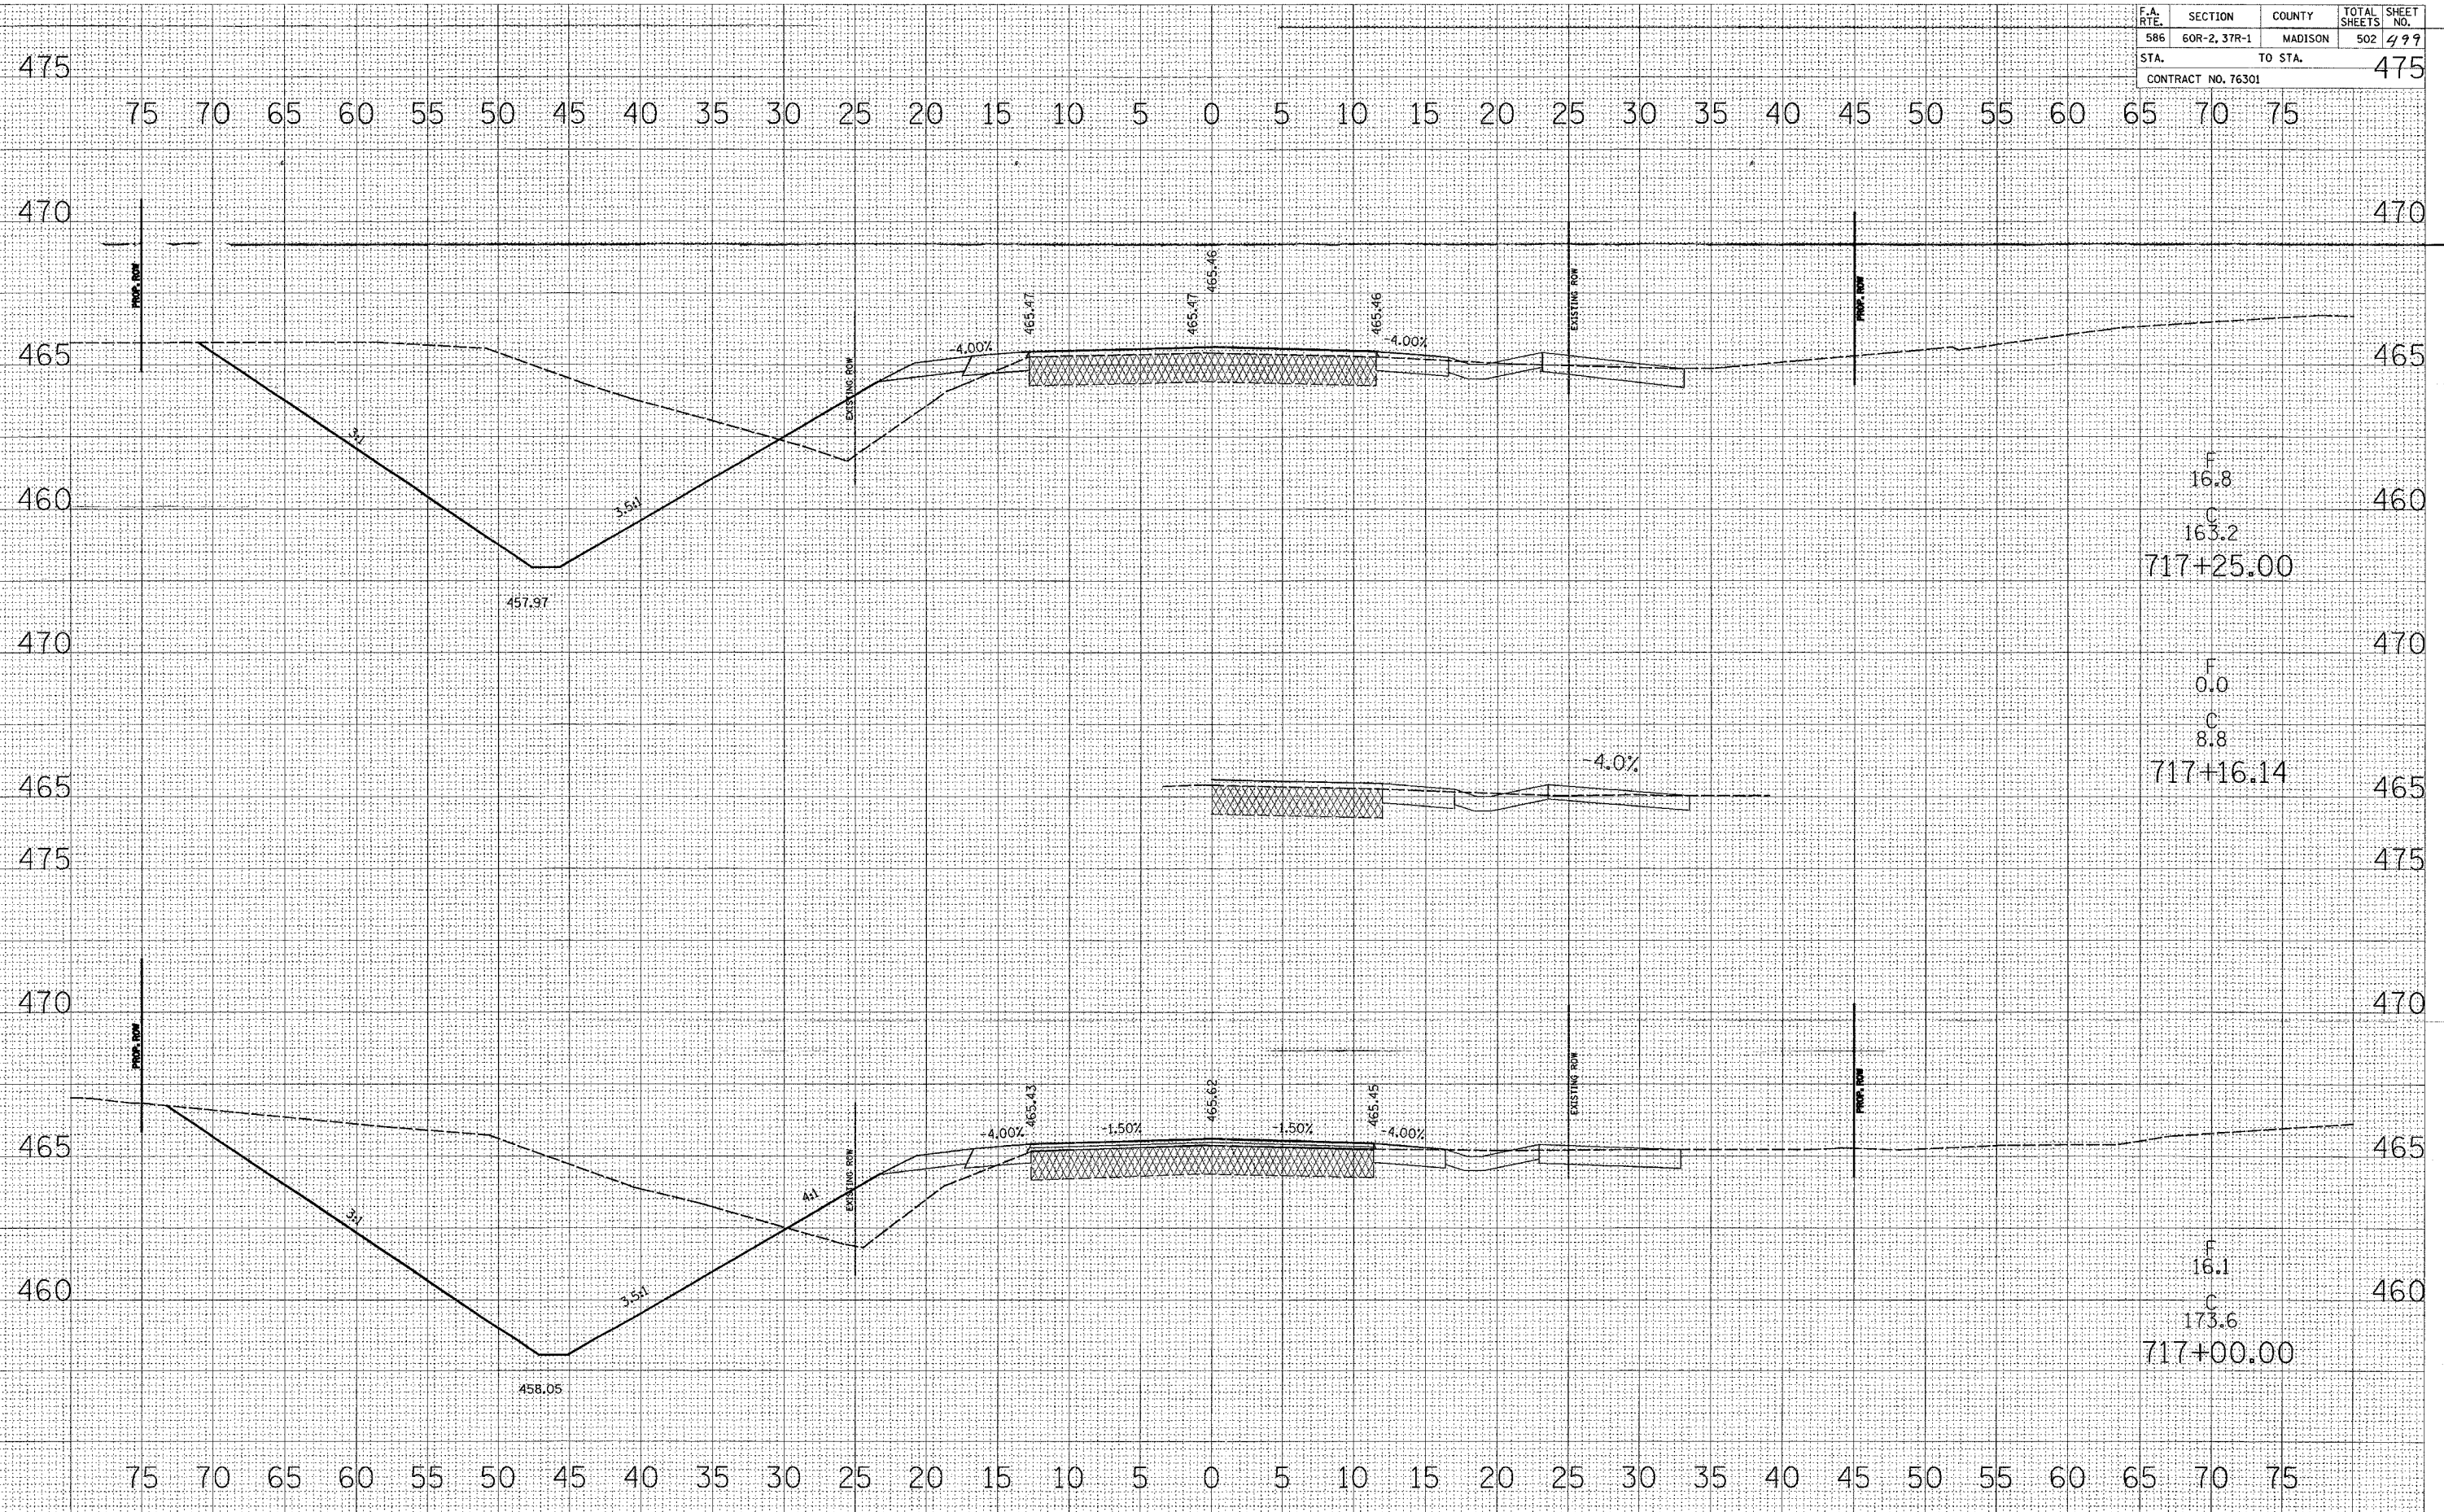

DATE	BY

FINAL SURVEY	UNWRITTEN
NO.	NO.

NO.	NOTE BOOK	PLOTTED	TEMPLATE	AREAS CHECKED

DATE	BY

FINAL SURVEY	UNWRITTEN
NO.	NO.

NO.	NOTE BOOK	PLOTTED	TEMPLATE	AREAS CHECKED

F
16.8
C
163.2
717+25.00

F
0.0
C
8.8
717+16.14

F
16.1
C
173.6
717+00.00