


F.A. RTE.	SECTION	COUNTY	TOTAL SHEETS	SHEET NO.
586	60R-2, 37R-1	MADISON	502	501
STA.		TO STA.		
CONTRACT NO. 76301				

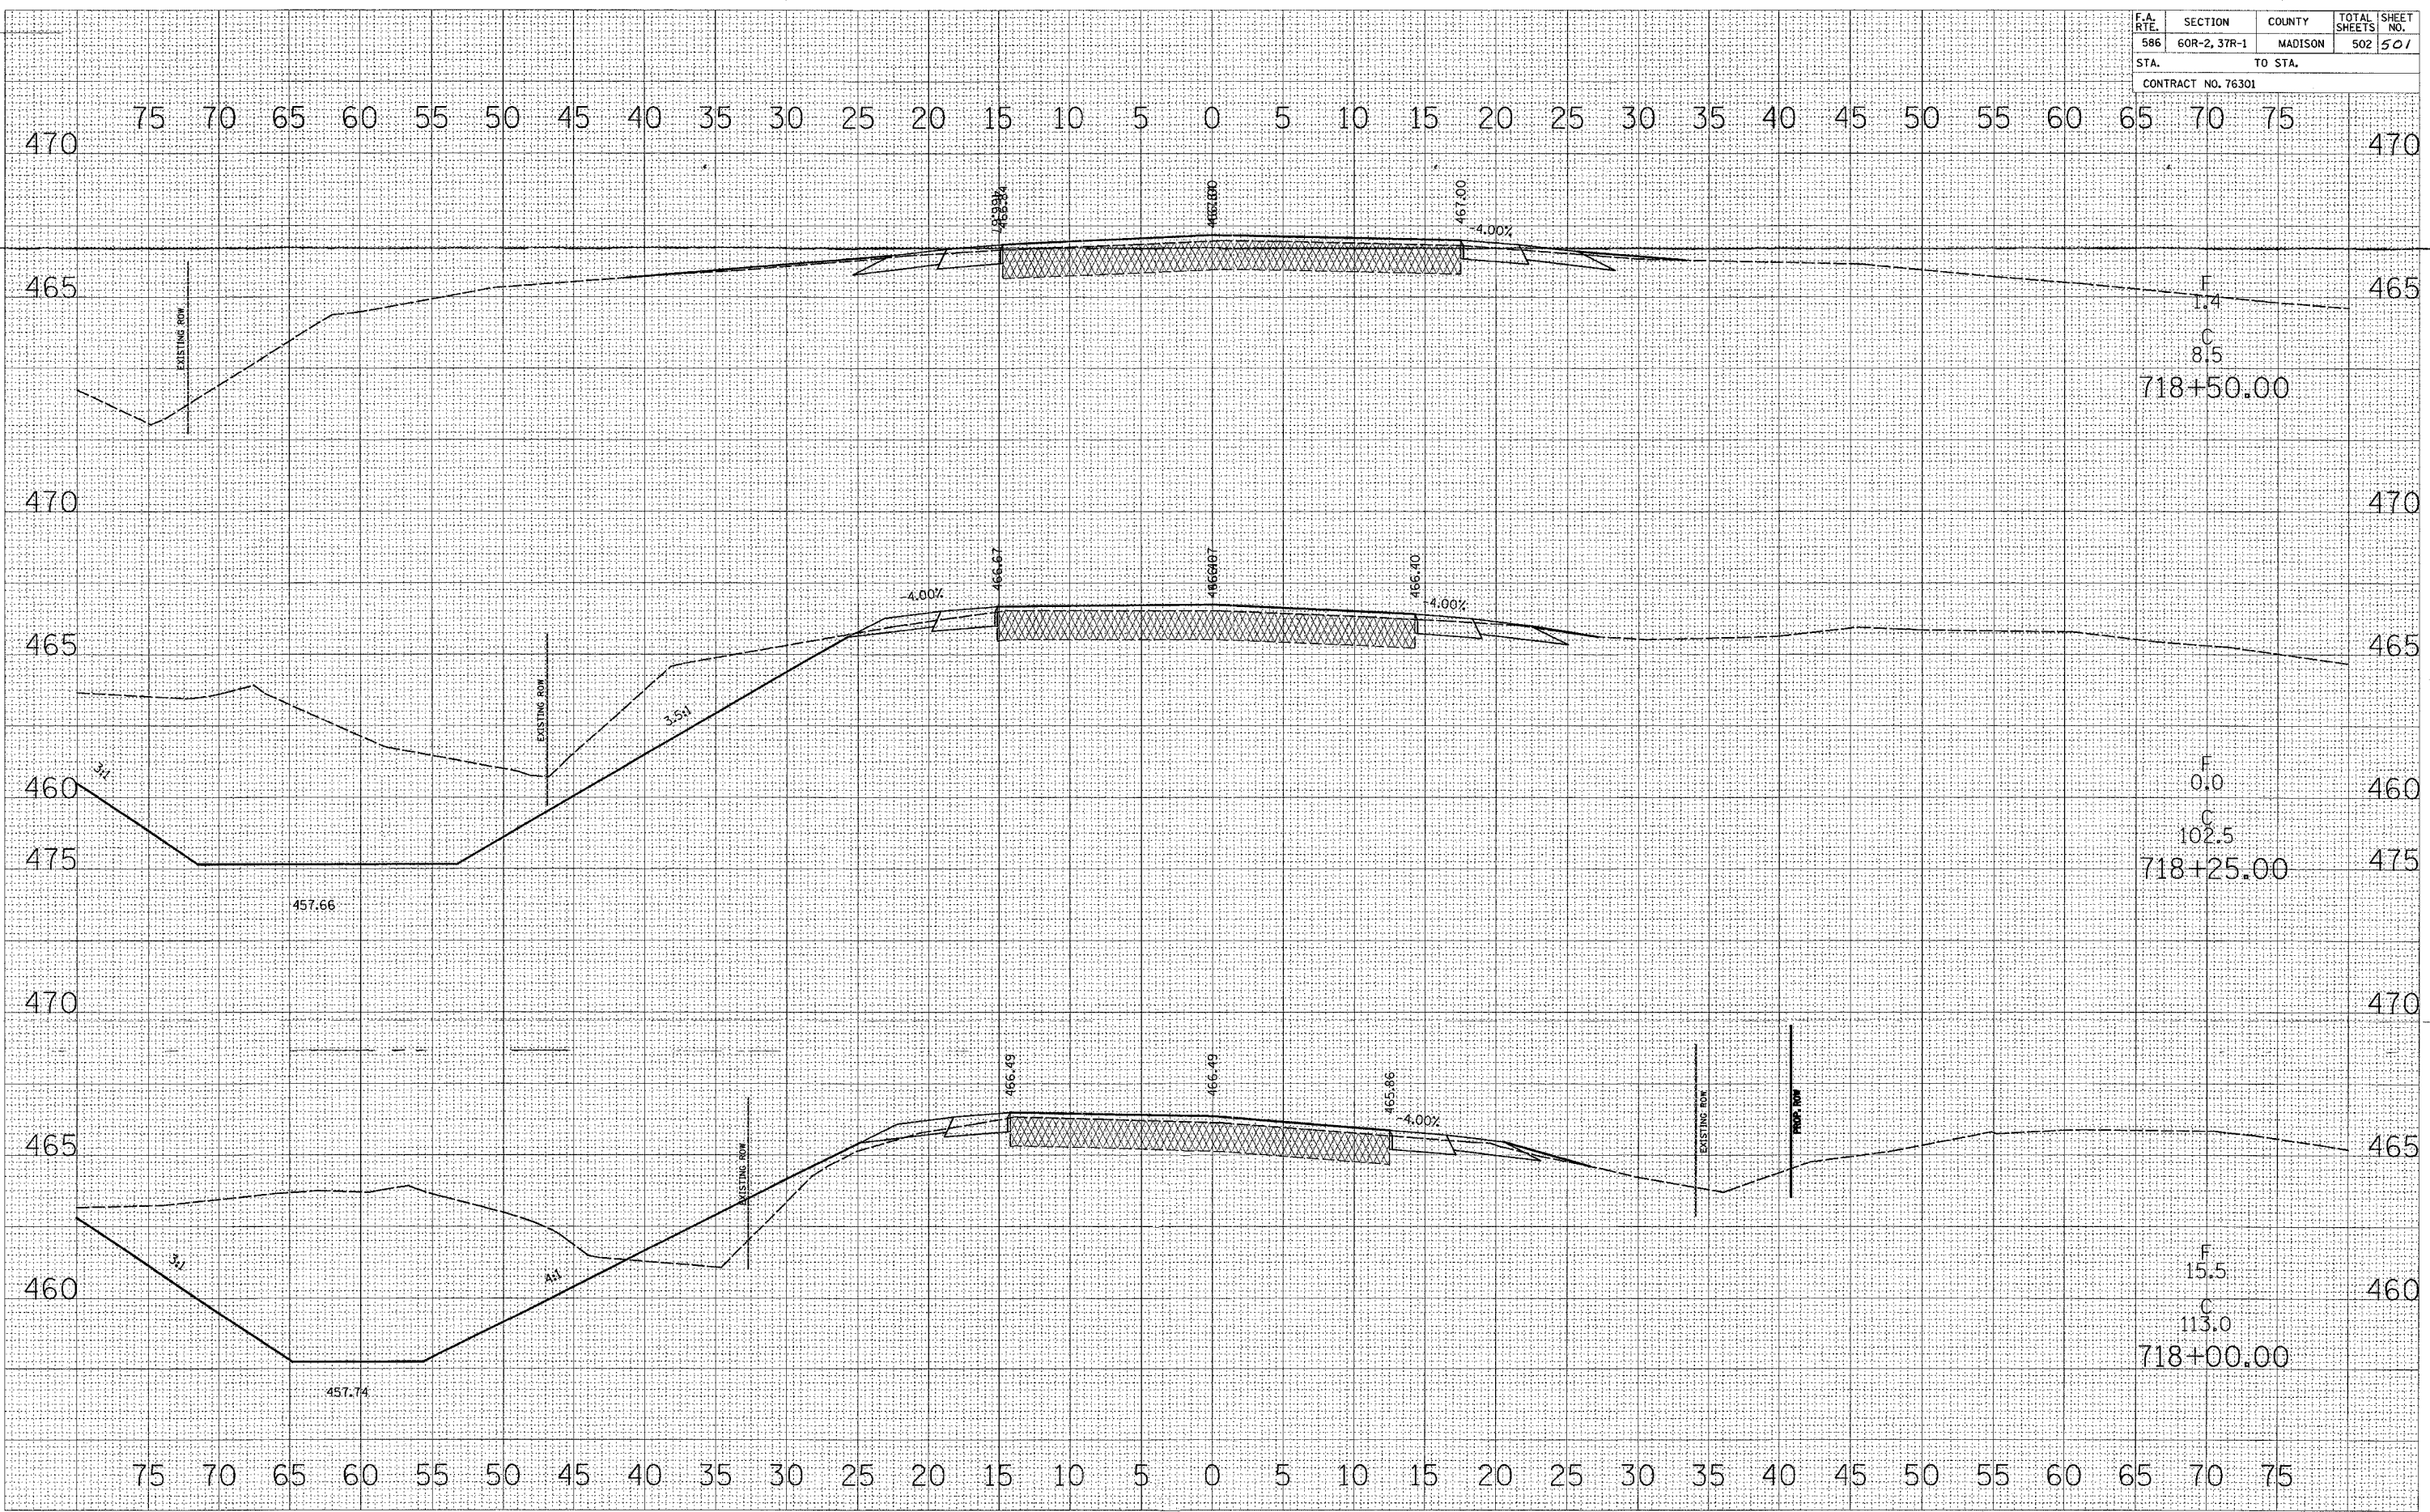

F
1.4
C
8.5
718+50.00

F
0.0
C
102.5
718+25.00

F
15.5
C
113.0
718+00.00

DATE
BY
FINAL SURVEYED
PLOTTED
NOTE BOOK
DATE
AREAS CHECKED

DATE
BY
ORIGINAL SURVEYED
PLOTTED
NOTE BOOK
DATE
AREAS CHECKED