
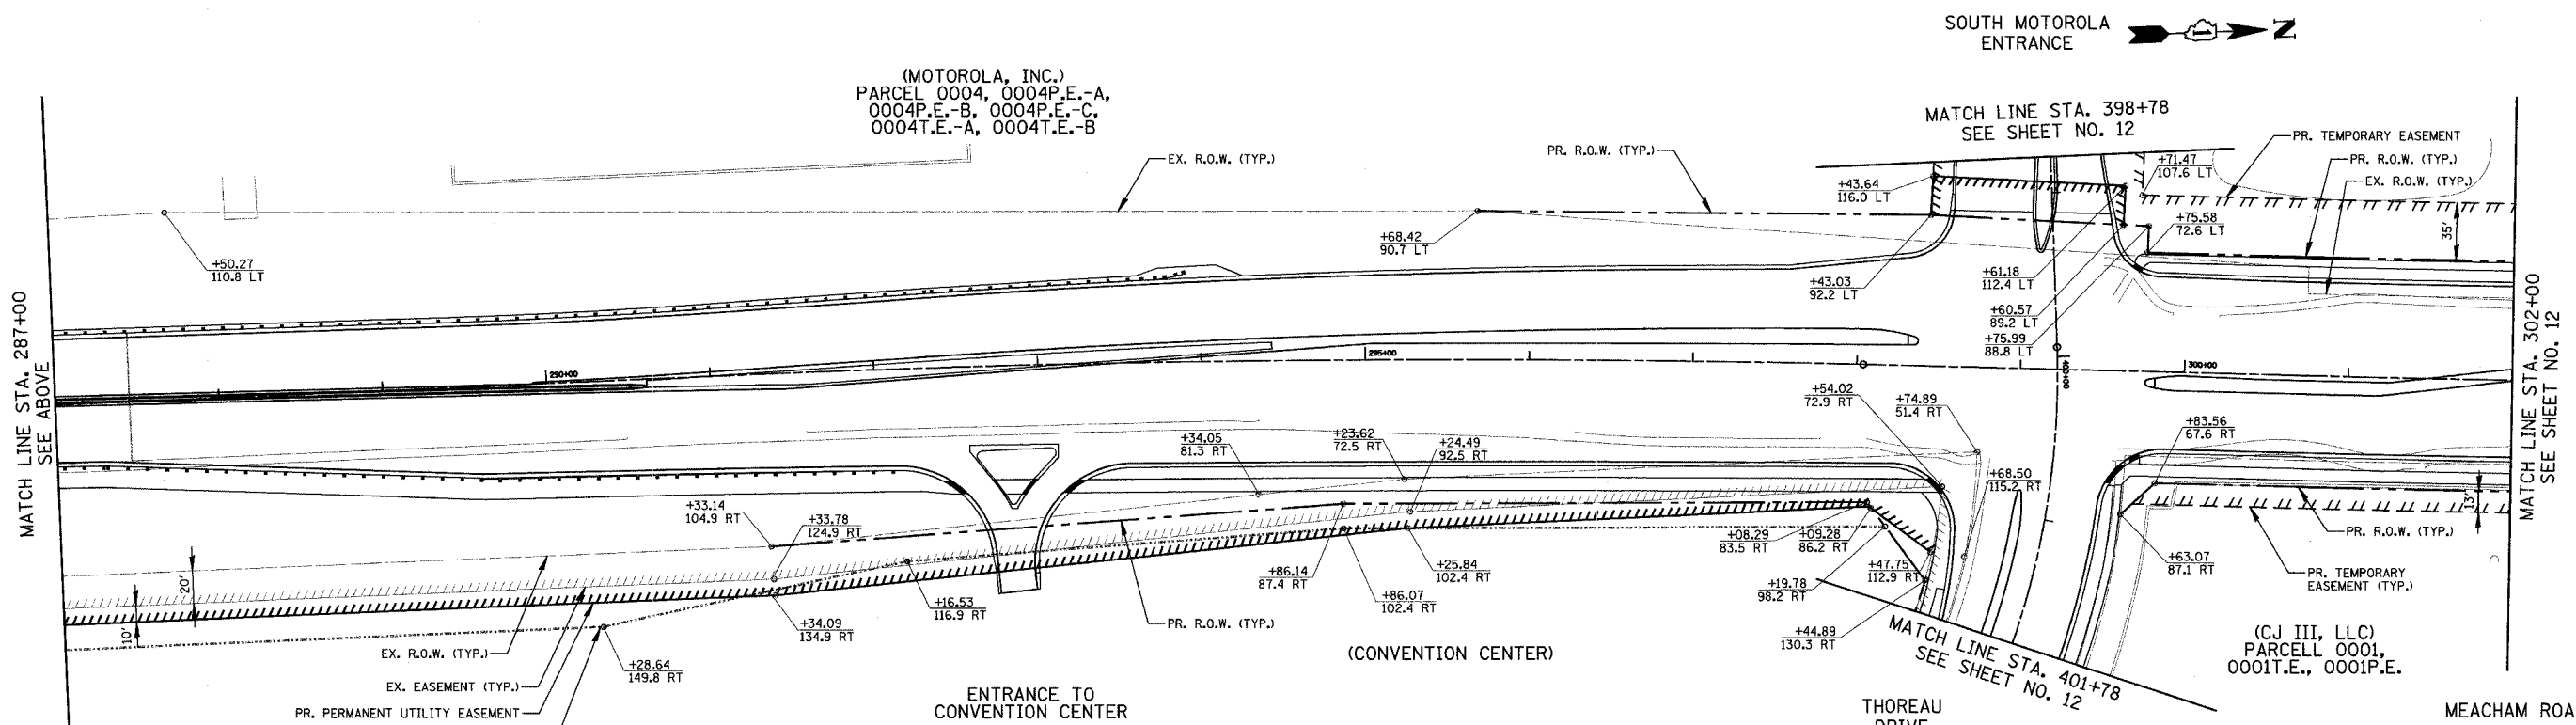


F.A.U. RTE.	SECTION	COUNTY	TOTAL SHEETS	SHEET NO.
2585 00-00068-01-WR		COOK	145	11
STA. 277+90	TO STA. 302+00			
FED. ROAD DIST. NO.	ILLINOIS	FED. AID PROJECT		
CONTRACT NUMBER 83785				

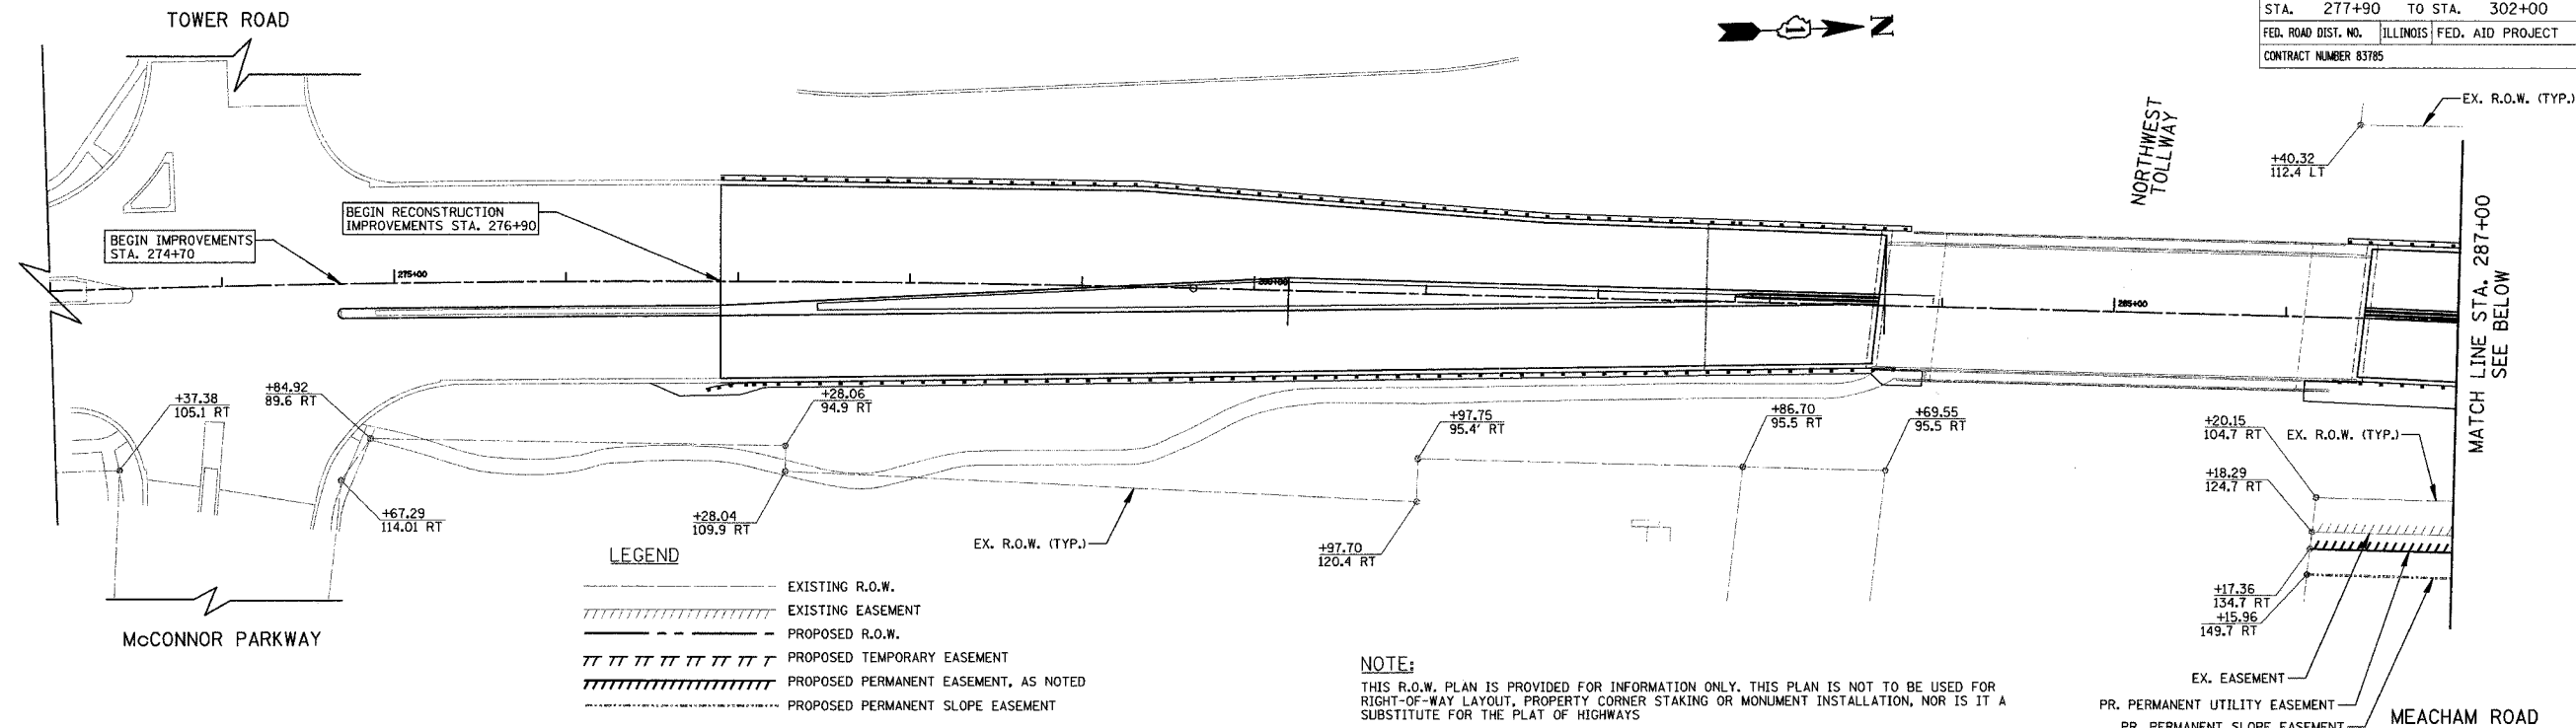

REVISIONS	
NAME	DATE

ILLINOIS DEPARTMENT OF TRANSPORTATION
**MEACHAM ROAD
R.O.W. PLANS**
STATION 277+90 TO STATION 302+00
SCALE IN FEET
DATE 12/20/04
DESIGNED BY KRY
CHECKED BY RRM