
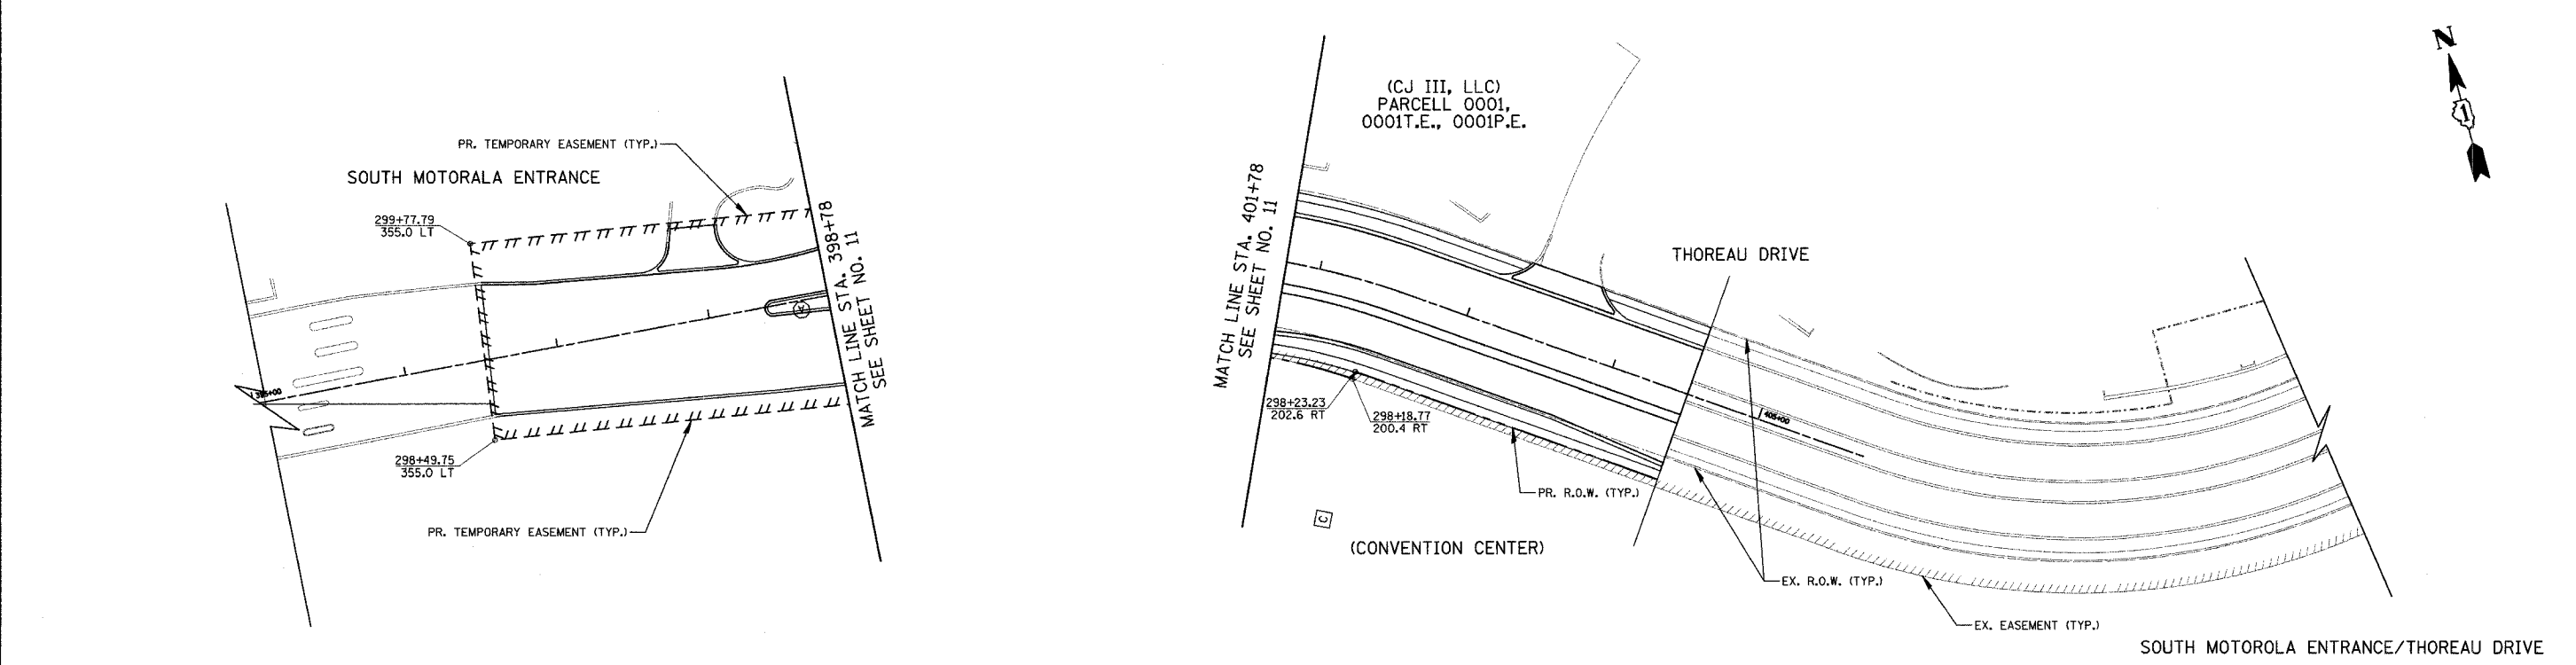


F.A.U. RTE.	SECTION	COUNTY	TOTAL SHEETS	SHEET NO.
2585	00-00068-01-WR	COOK	145	12
STA. 302+00		TO STA. 315+17		
FED. ROAD DIST. NO.		ILLINOIS	FED. AID PROJECT	
CONTRACT NUMBER 83785				

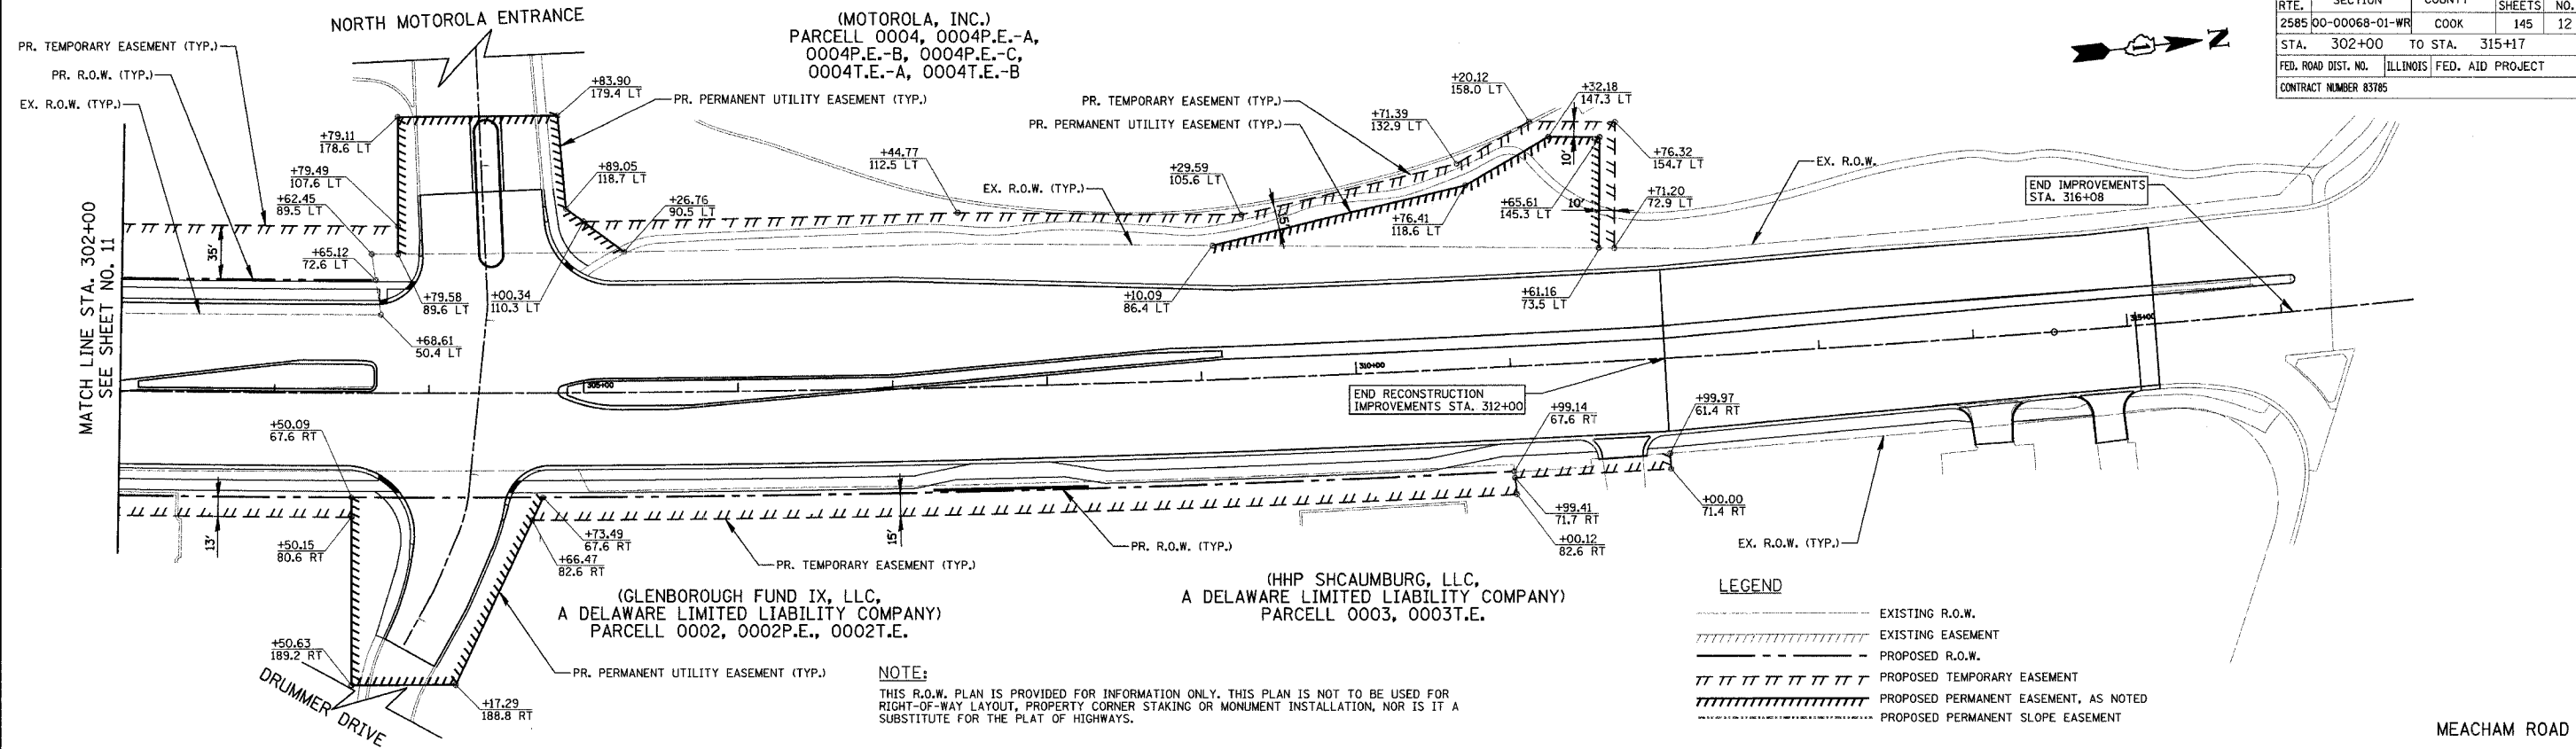

- NOTE:
- ALL PROPERTY LINE CALL-OFFS REFERENCE THE MEACHAM ROAD ALIGNMENT.
 - REFER TO PLANS BY TRANSYSTEMS INCORPORATED FOR THOREAU CONSTRUCTION AND PLANS FOR SCHCAUMBURG CONVENTION CENTER FOR ADDITIONAL PROPERTY LINE INFORMATION.

REVISIONS	
NAME	DATE

ILLINOIS DEPARTMENT OF TRANSPORTATION

**SIDE STREET
 R.O.W. PLANS**

STATION 302+00 TO STATION 315+17
 STATION 401+78 TO STATION 405+00
 STATION 395+00 TO STATION 398+78

50 0 50
 SCALE IN FEET

DESIGNED BY KRY
 CHECKED BY RRM

DATE 12/20/04