


F.A.U. RTE.	SECTION	COUNTY	TOTAL SHEETS	SHEET NO.
2585	00-00068-01-WR	COOK	145	19
STA.		TO STA.		
FED. ROAD DIST. NO.		ILLINOIS	FED. AID PROJECT	
CONTRACT NUMBER 83785				

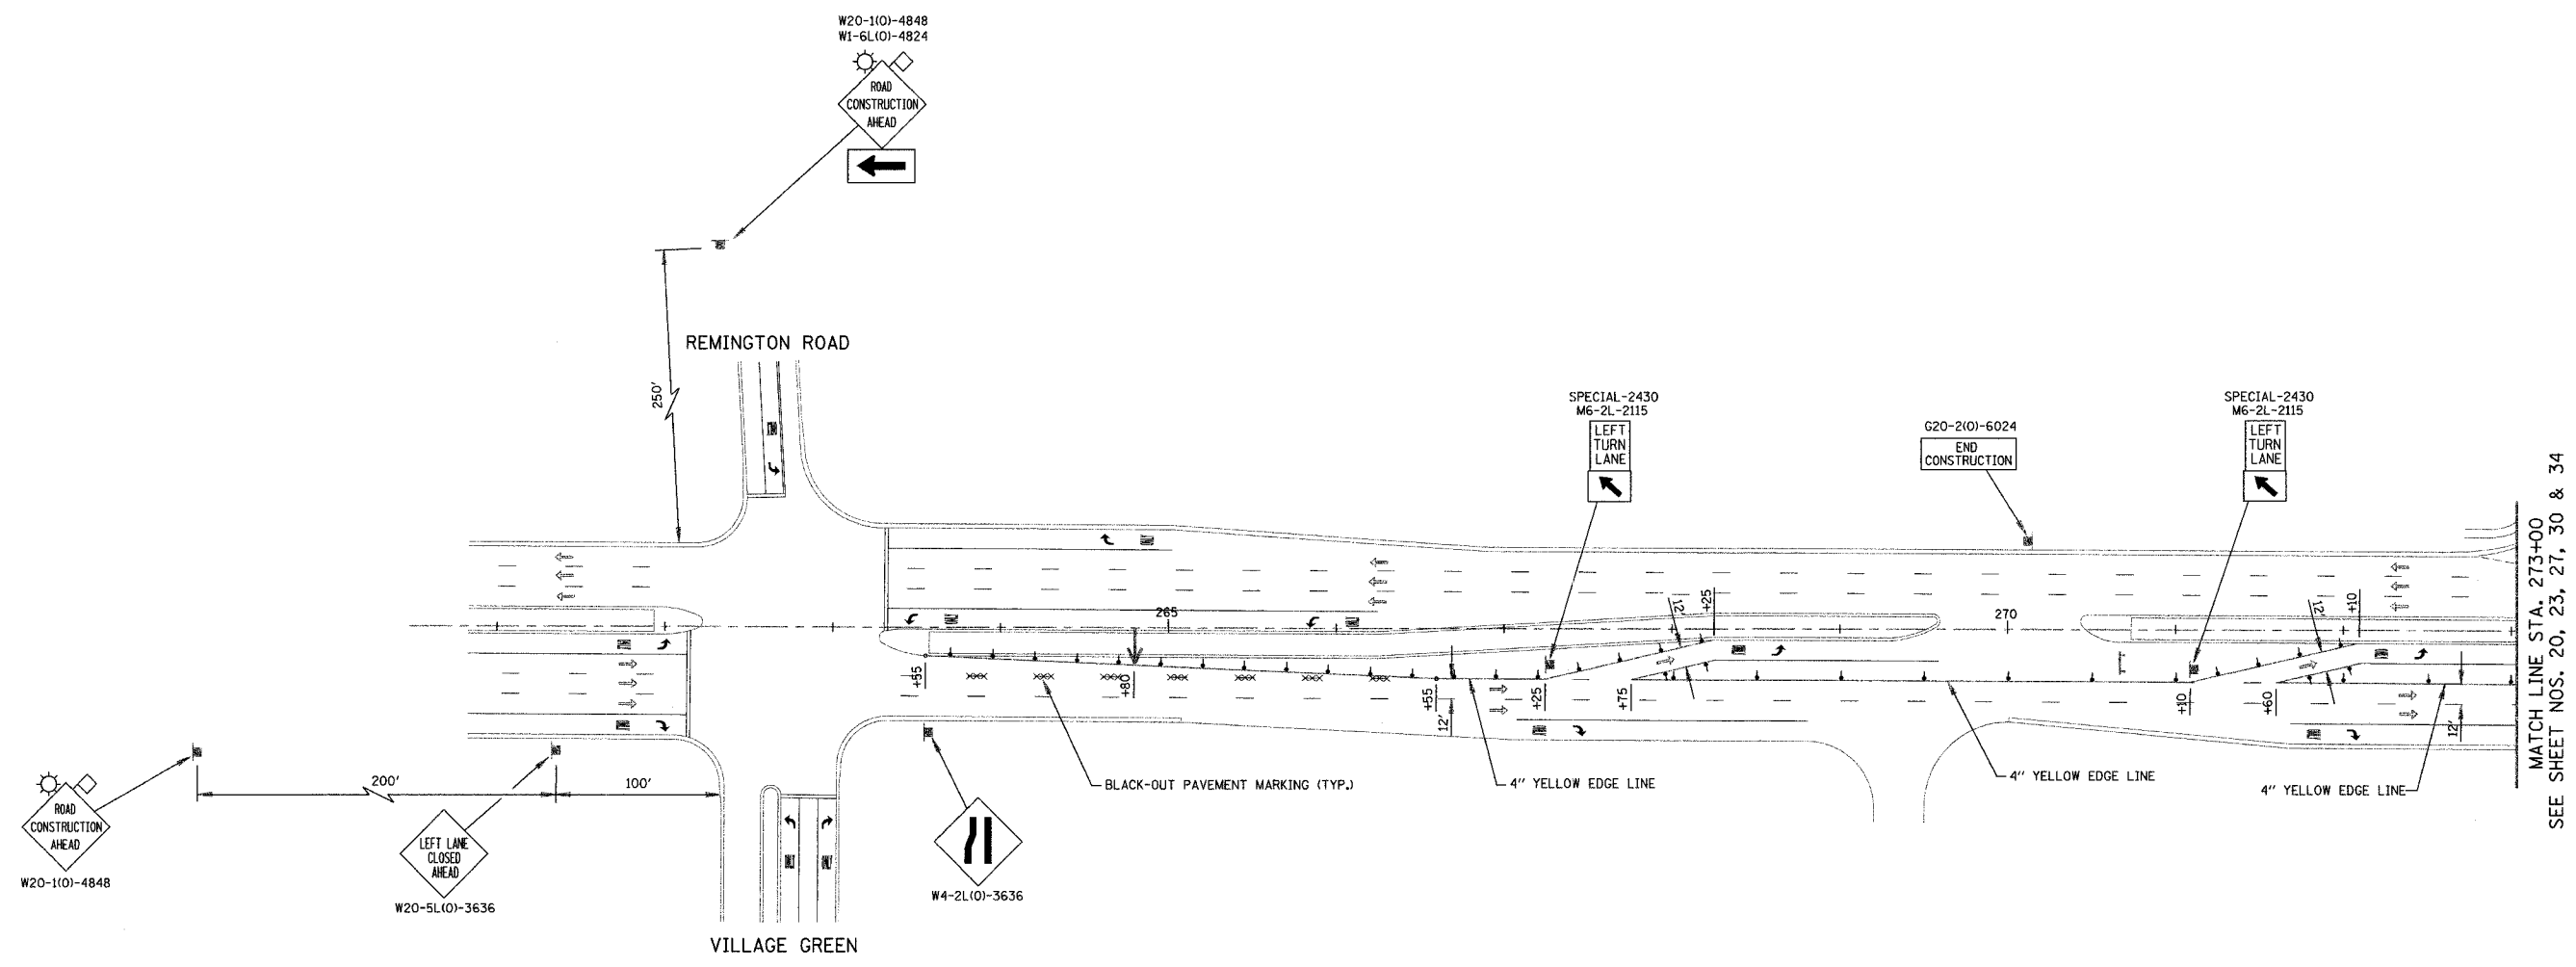

MATCH LINE STA. 273+00  
SEE SHEET NOS. 20, 23, 27, 30 & 34

**NOTE:** SEE SHEET 37 FOR TYPICAL SECTIONS, GENERAL NOTES & CONSTRUCTION SEQUENCE.

NEW & RELOCATED SIGNS SHALL BE PLACED 3.5 FEET FROM THE EDGE OF PAVEMENT OR BACK OF CURB.

ALL PAVEMENT MARKINGS SHOWN ARE EXISTING UNLESS OTHERWISE NOTED.

ALL PROPOSED PAVEMENT MARKINGS ON THIS SHEET SHALL BE "TEMPORARY PAVEMENT MARKINGS" IN ACCORDANCE WITH ARTICLE 703.05 OF THE "STANDARD SPECIFICATIONS".

**LEGEND**

- DIRECTION OF SINGLE LANE OF VEHICULAR TRAFFIC AFTER PRE-STAGE I
- ⚡ TYPE II BARRICADES WITH MONO-DIRECTIONAL STEADY-BURN LIGHTS @ 50' CTRS. (25' SPACING IN TAPERS & CURVES)
- ⚡ TYPE III BARRICADE
- ARROW BOARD
- TEMPORARY TRAFFIC SIGN (TYPE & LEGEND AS SHOWN)

REVISIONS	
NAME	DATE

**MEACHAM ROAD**

ILLINOIS DEPARTMENT OF TRANSPORTATION  
MEACHAM ROAD  
SUGGESTED CONSTRUCTION PROCEDURE  
& MAINTENANCE OF TRAFFIC  
SOUTH OF TOWER ROAD/McCONNOR PARKWAY  
PRE-STAGE I

50 0 50  
SCALE IN FEET

DESIGNED BY KKY  
CHECKED BY RRM

DATE 12/20/04