
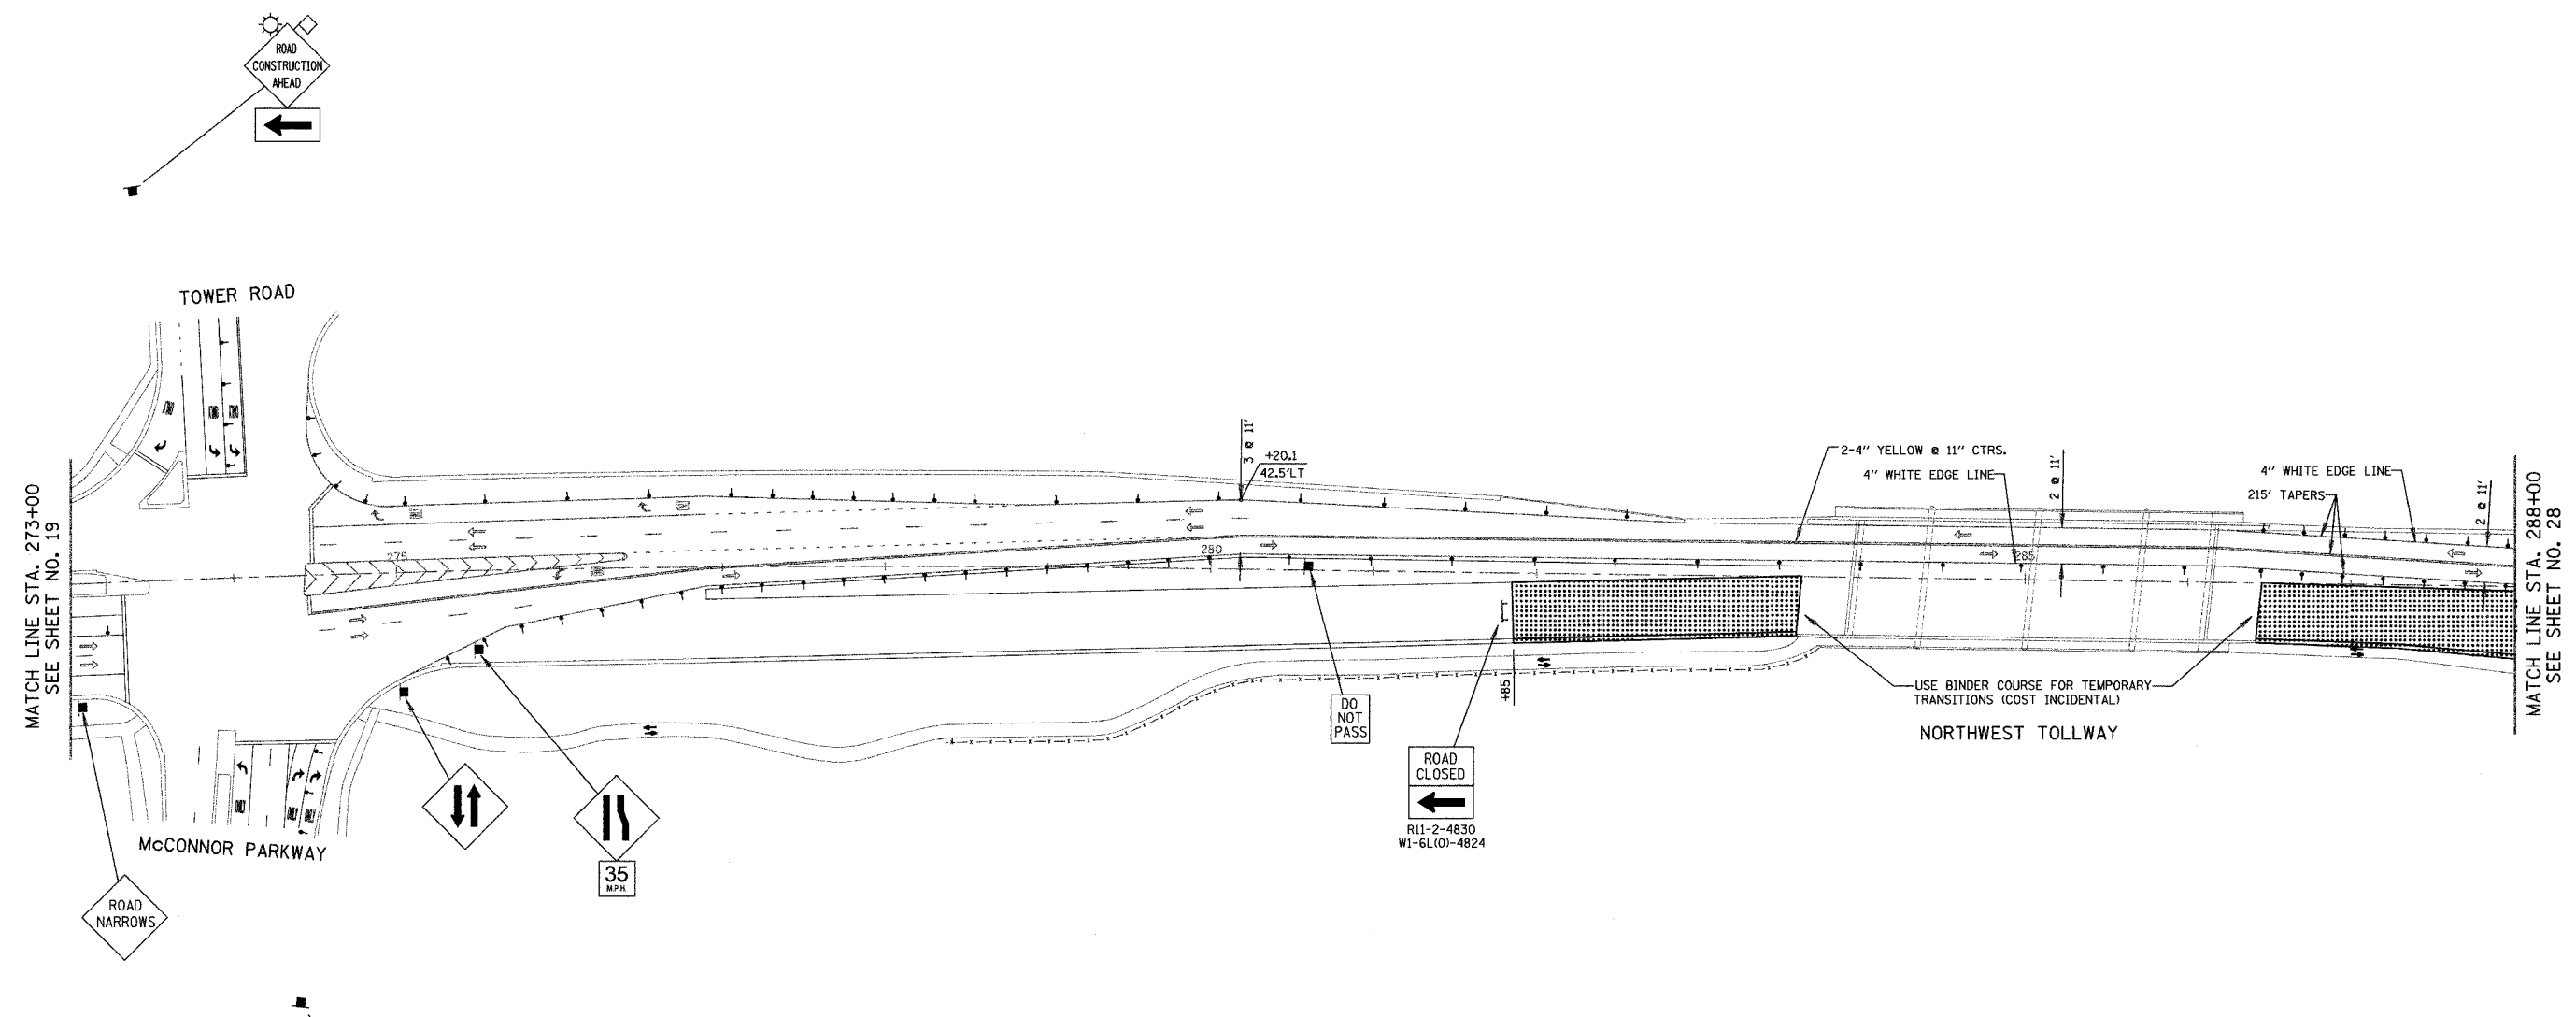


F.A.U. RTE.	SECTION	COUNTY	TOTAL SHEETS	SHEET NO.
2585	00-00068-01-WR	COOK	145	27
STA.	TO STA.			
FED. ROAD DIST. NO.	ILLINOIS	FED. AID PROJECT		
CONTRACT NUMBER 83785				

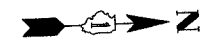

NOTE: SEE SHEET 37 FOR TYPICAL SECTIONS, GENERAL NOTES & CONSTRUCTION SEQUENCE.
 ALL PAVEMENT MARKINGS & SIGNS NOT IDENTIFIED ON THIS SHEET ARE FROM STAGE II-B (SEE SHEET 23 FOR DETAILS).

LEGEND

- PERMANENT CONSTRUCTION DURING STAGE II-D
- DIRECTION OF SINGLE LANE OF VEHICULAR TRAFFIC DURING STAGE II-D
- PATH OPEN TO PEDESTRIAN & BICYCLE TRAFFIC DURING STAGE II-D
- TYPE II BARRICADES WITH MONO-DIRECTIONAL STEADY-BURN LIGHTS @ 50' CTRS. (25' SPACING IN TAPERS & CURVES)
- TYPE III BARRICADE
- TEMPORARY TRAFFIC SIGN

REVISIONS	
NAME	DATE

ILLINOIS DEPARTMENT OF TRANSPORTATION
 MEACHAM ROAD
 SUGGESTED CONSTRUCTION PROCEDURE
 & MAINTENANCE OF TRAFFIC
 TOWER ROAD/McCONNOR PARKWAY TO STA. 288+00
 STAGE II-D

SCALE IN FEET
 0 50 50
 DATE 12/20/04

DESIGNED BY RJK
 CHECKED BY RRM

MEACHAM ROAD