


F.A.U. RTE.	SECTION	COUNTY	TOTAL SHEETS	SHEET NO.
2585	00-00068-01-WR	COOK	145	31
STA.	TO STA.			
FED. ROAD DIST. NO.	ILLINOIS	FED. AID PROJECT		
CONTRACT NUMBER 83785				

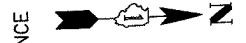

MATCH LINE STA. 288+00  
SEE SHEET NO. 30


MATCH LINE STA. 303+00  
SEE SHEET NO. 32

SEE SHEET 25 FOR STAGE III-C

TRAFFIC CONTROL DEVICES FROM  
STAGE II-C (SEE SHEET 26)

W6-3(0)-3636  
W13-1(0)-2424  
35  
M.P.H.

DO NOT  
PASS  
R4-101-2430  
35  
M.P.H.  
W6-3(0)-3636  
W13-1(0)-2424

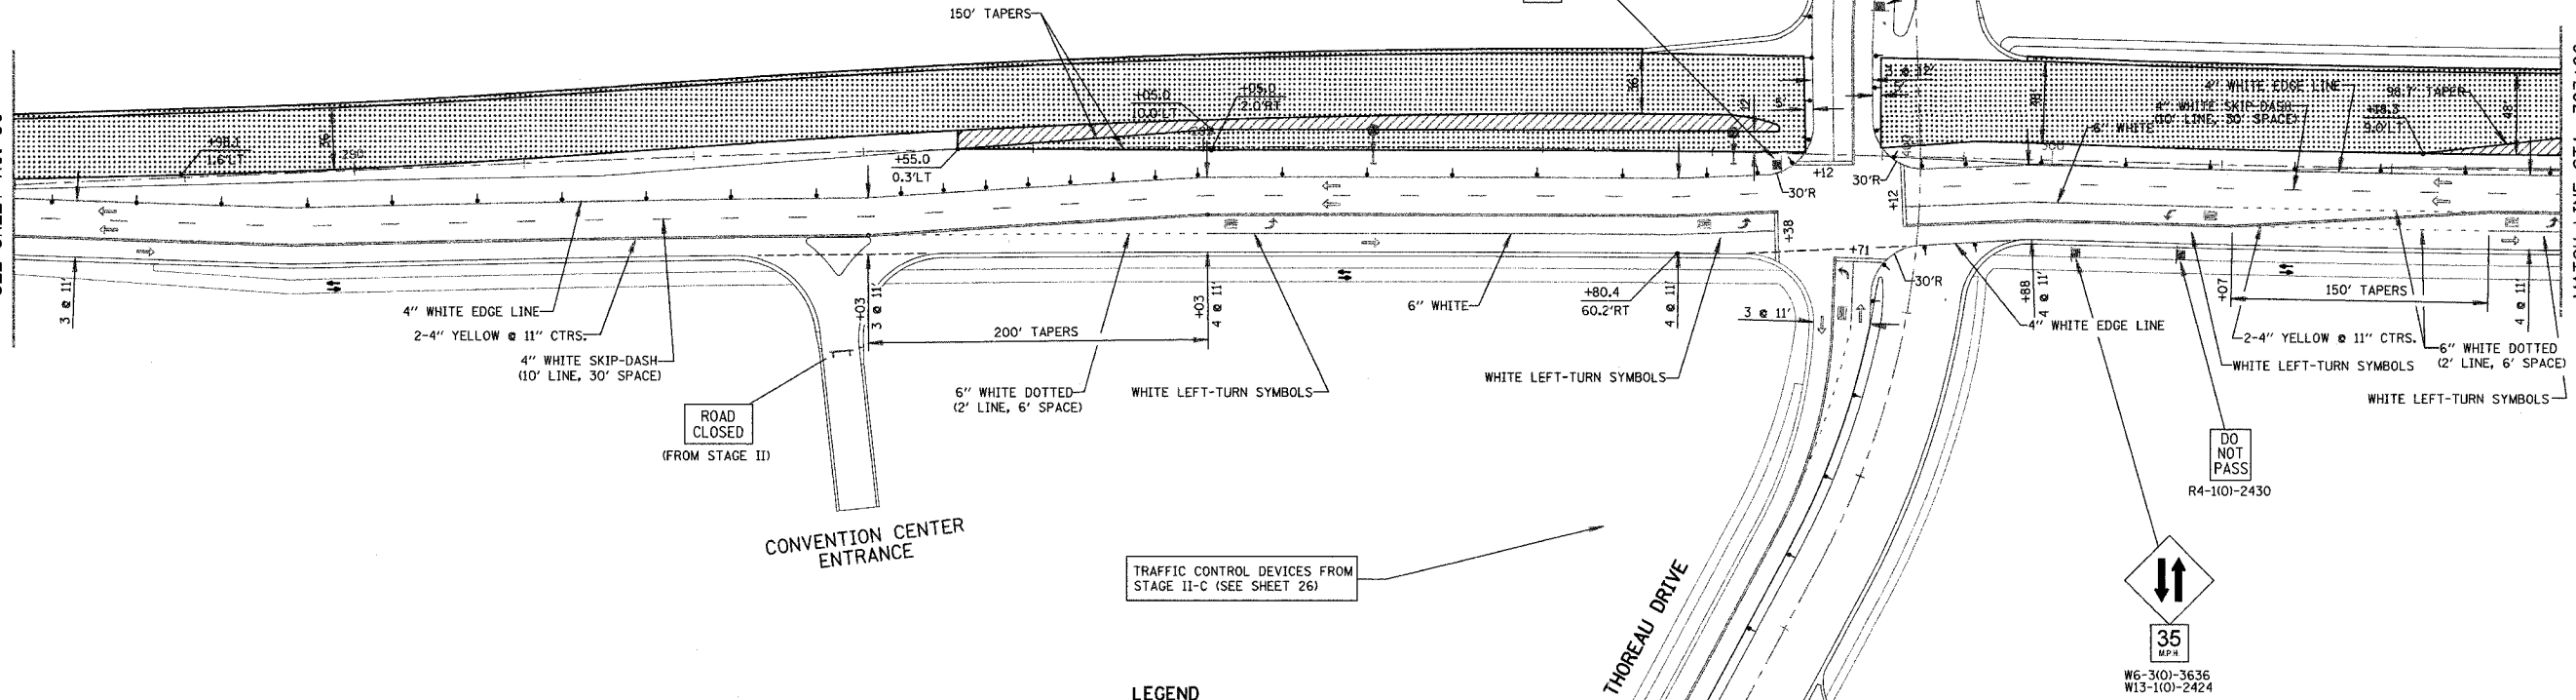

**NOTE:** SEE SHEET 37 FOR TYPICAL SECTIONS, GENERAL NOTES & CONSTRUCTION SEQUENCE.  
NEW & RELOCATED SIGNS SHALL BE PLACED 3.5 FEET FROM THE EDGE OF TEMPORARY PAVEMENT OR BACK OF CURB OR EDGE LINE.  
ALL PROPOSED PAVEMENT MARKINGS ON THIS SHEET SHALL BE "TEMPORARY PAVEMENT MARKINGS" IN ACCORDANCE WITH ARTICLE 703.05 OF THE "STANDARD SPECIFICATIONS".

**LEGEND**

- PERMANENT CONSTRUCTION DURING STAGE III-B
  - \*TEMPORARY PAVEMENT CONSTRUCTED DURING STAGE III-B
  - STORM SEWERS INSTALLED DURING STAGE III-B
  - DIRECTION OF SINGLE LANE OF VEHICULAR TRAFFIC DURING STAGE III-B
  - PATH OPEN TO PEDESTRIAN & BICYCLE TRAFFIC DURING STAGE III-B
  - TYPE II BARRICADES WITH MONO-DIRECTIONAL STEADY-BURN LIGHTS @ 50' CTRS. (25' SPACING IN TAPERS & CURVES)
  - TYPE III BARRICADE
  - TEMPORARY TRAFFIC SIGN (TYPE & LEGEND AS SHOWN)
- \*BITUMINOUS BASE COURSE, SUPERPAVE 8" WITH NO BINDER OR SURFACE COURSE

REVISIONS	
NAME	DATE

ILLINOIS DEPARTMENT OF TRANSPORTATION  
MEACHAM ROAD  
SUGGESTED CONSTRUCTION PROCEDURE  
& MAINTENANCE OF TRAFFIC  
STATION 288+00 TO STATION 303+00  
STAGE III-B

50 0 50  
SCALE IN FEET

DATE 12/20/04

DESIGNED BY RJK  
CHECKED BY RRM