
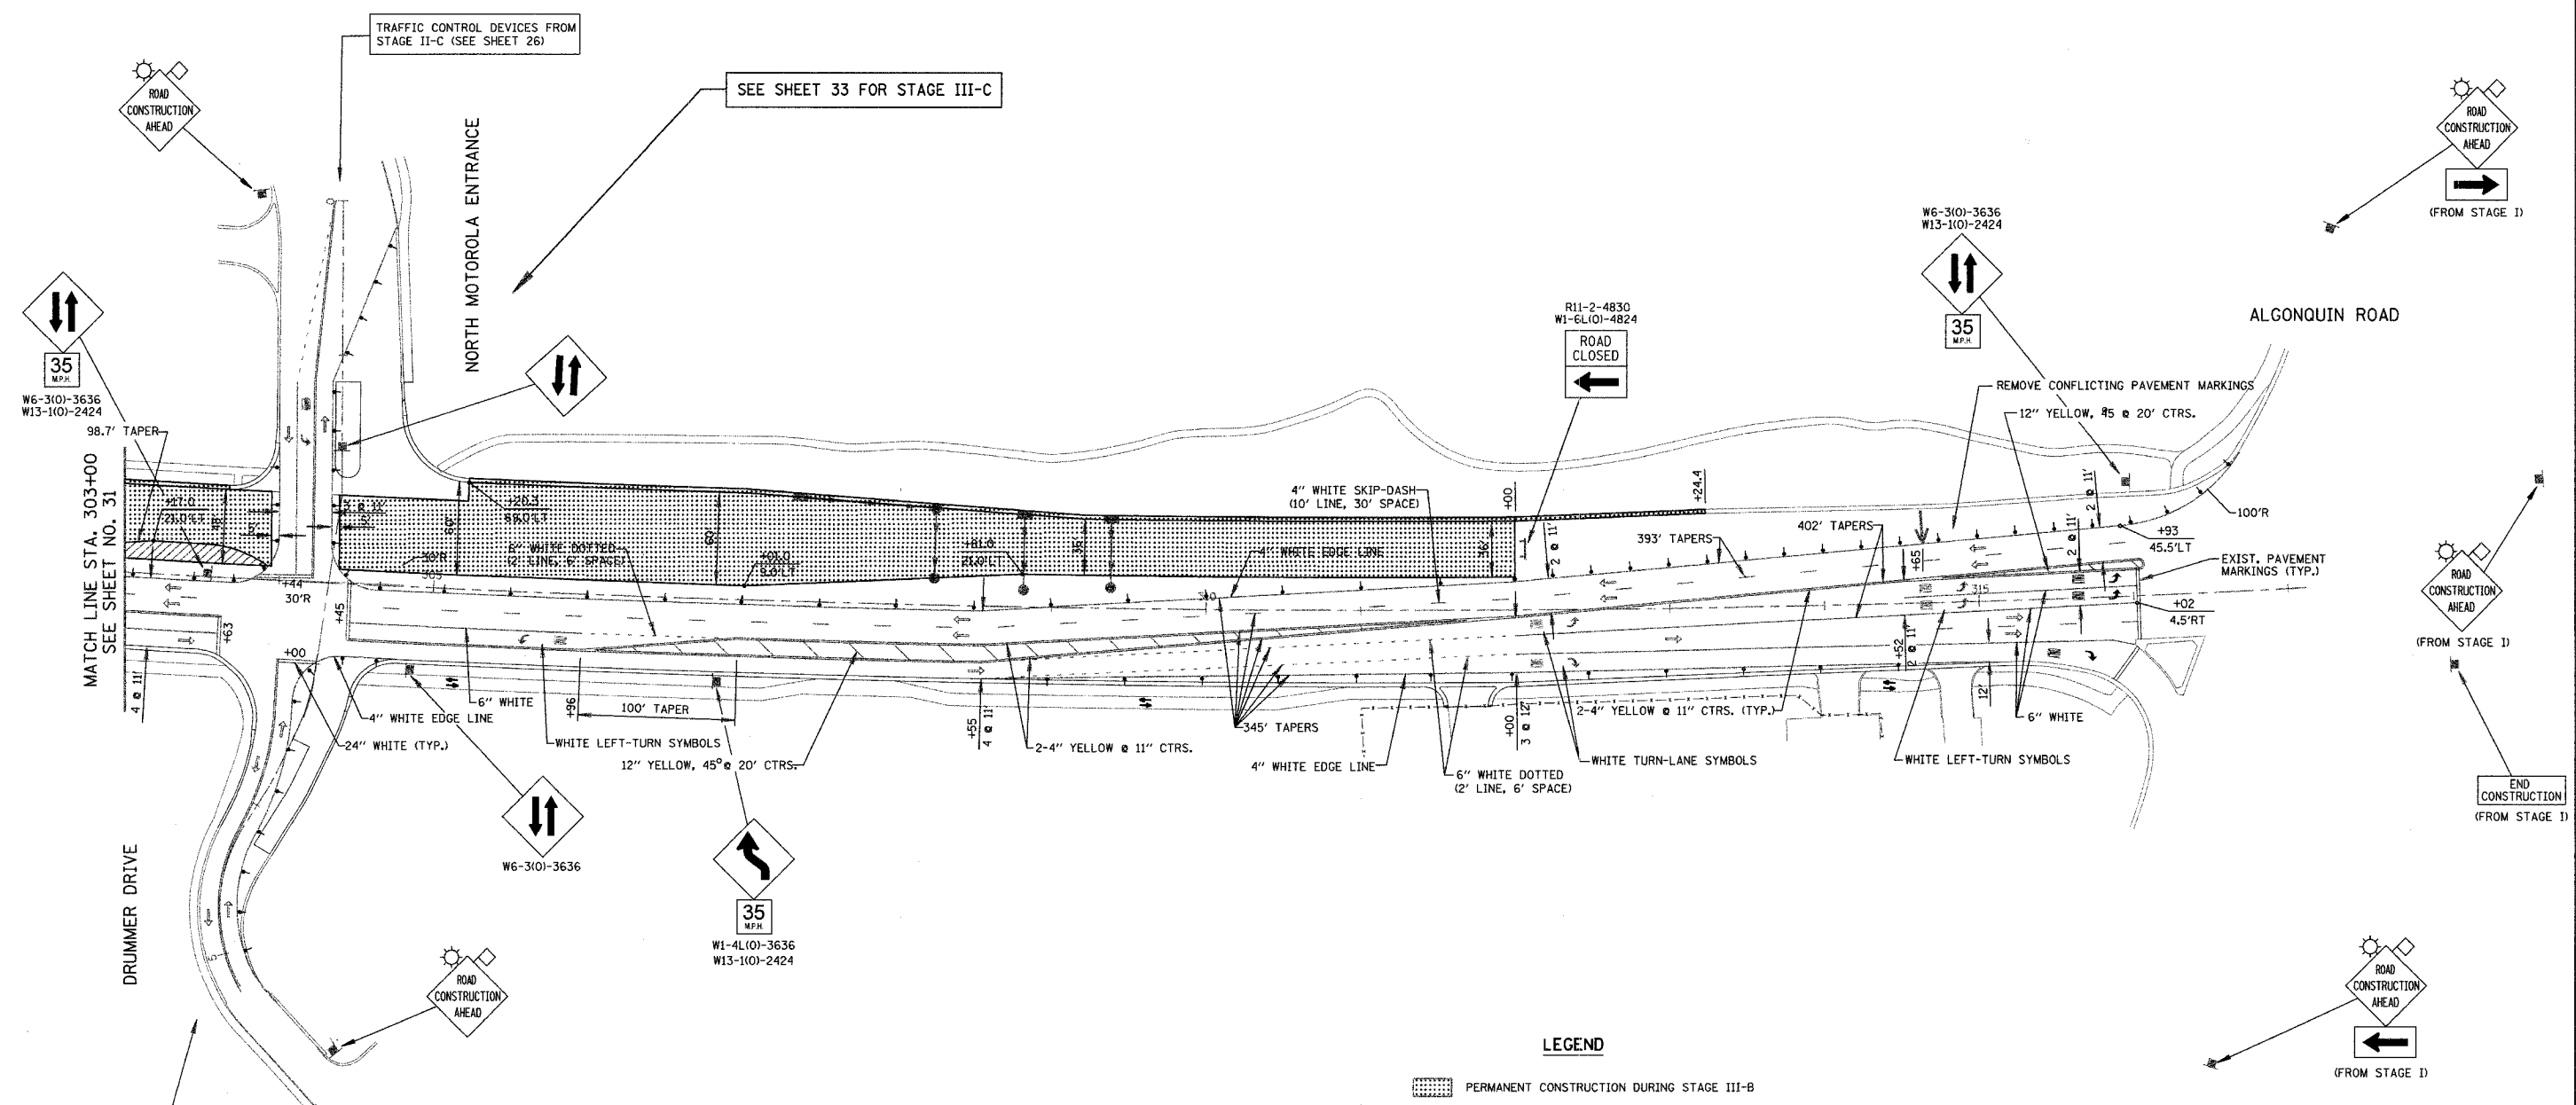


| | | | | |
|-----------------------|----------------|------------------|--------------|-----------|
| F.A.U. RTE. | SECTION | COUNTY | TOTAL SHEETS | SHEET NO. |
| 2585 | 00-00068-01-WR | COOK | 145 | 32 |
| STA. | TO STA. | | | |
| FED. ROAD DIST. NO. | ILLINOIS | FED. AID PROJECT | | |
| CONTRACT NUMBER 83785 | | | | |

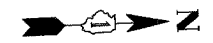

TRAFFIC CONTROL DEVICES FROM STAGE II-C (SEE SHEET 26)

SEE SHEET 33 FOR STAGE III-C

NOTE: SEE SHEET 37 FOR TYPICAL SECTIONS, GENERAL NOTES & CONSTRUCTION SEQUENCE.

NEW & RELOCATED SIGNS SHALL BE PLACED 3.5 FEET FROM THE EDGE OF TEMPORARY PAVEMENT OR BACK OF CURB OR EDGE LINE.

ALL PROPOSED PAVEMENT MARKINGS ON THIS SHEET SHALL BE "TEMPORARY PAVEMENT MARKINGS" IN ACCORDANCE WITH ARTICLE 703.05 OF THE "STANDARD SPECIFICATIONS".

LEGEND

- PERMANENT CONSTRUCTION DURING STAGE III-B
 - *TEMPORARY PAVEMENT CONSTRUCTED DURING STAGE III-B
 - STORM SEWERS INSTALLED DURING STAGE III-B
 - DIRECTION OF SINGLE LANE OF VEHICULAR TRAFFIC DURING STAGE III-B
 - PATH OPEN TO PEDESTRIAN & BICYCLE TRAFFIC DURING STAGE III-B
 - TYPE II BARRICADES WITH MONO-DIRECTIONAL STEADY-BURN LIGHTS @ 50' CTRS. (25' SPACING IN TAPERS & CURVES)
 - TYPE III BARRICADE
 - ARROW BOARD
 - TEMPORARY TRAFFIC SIGN (TYPE & LEGEND AS SHOWN)
- *BITUMINOUS BASE COURSE, SUPERPAVE 8" WITH NO BINDER OR SURFACE COURSE

| REVISIONS | |
|-----------|------|
| NAME | DATE |
| | |
| | |
| | |
| | |
| | |
| | |
| | |
| | |
| | |
| | |

ILLINOIS DEPARTMENT OF TRANSPORTATION
MEACHAM ROAD
 SUGGESTED CONSTRUCTION PROCEDURE
 & MAINTENANCE OF TRAFFIC
 STATION 303+00 TO ALGONQUIN ROAD
 STAGE III-B

SCALE IN FEET
 0 50
 DATE 12/20/04

DESIGNED BY RJK
 CHECKED BY RRM