


F.A.U. RYE.	SECTION	COUNTY	TOTAL SHEETS	SHEET NO.
2585 00-00068-01-WR		COOK	145	46
STA.	TO STA.			
FED. ROAD DIST. NO.	ILLINOIS		FED. AID PROJECT	
CONTRACT NUMBER 83785				

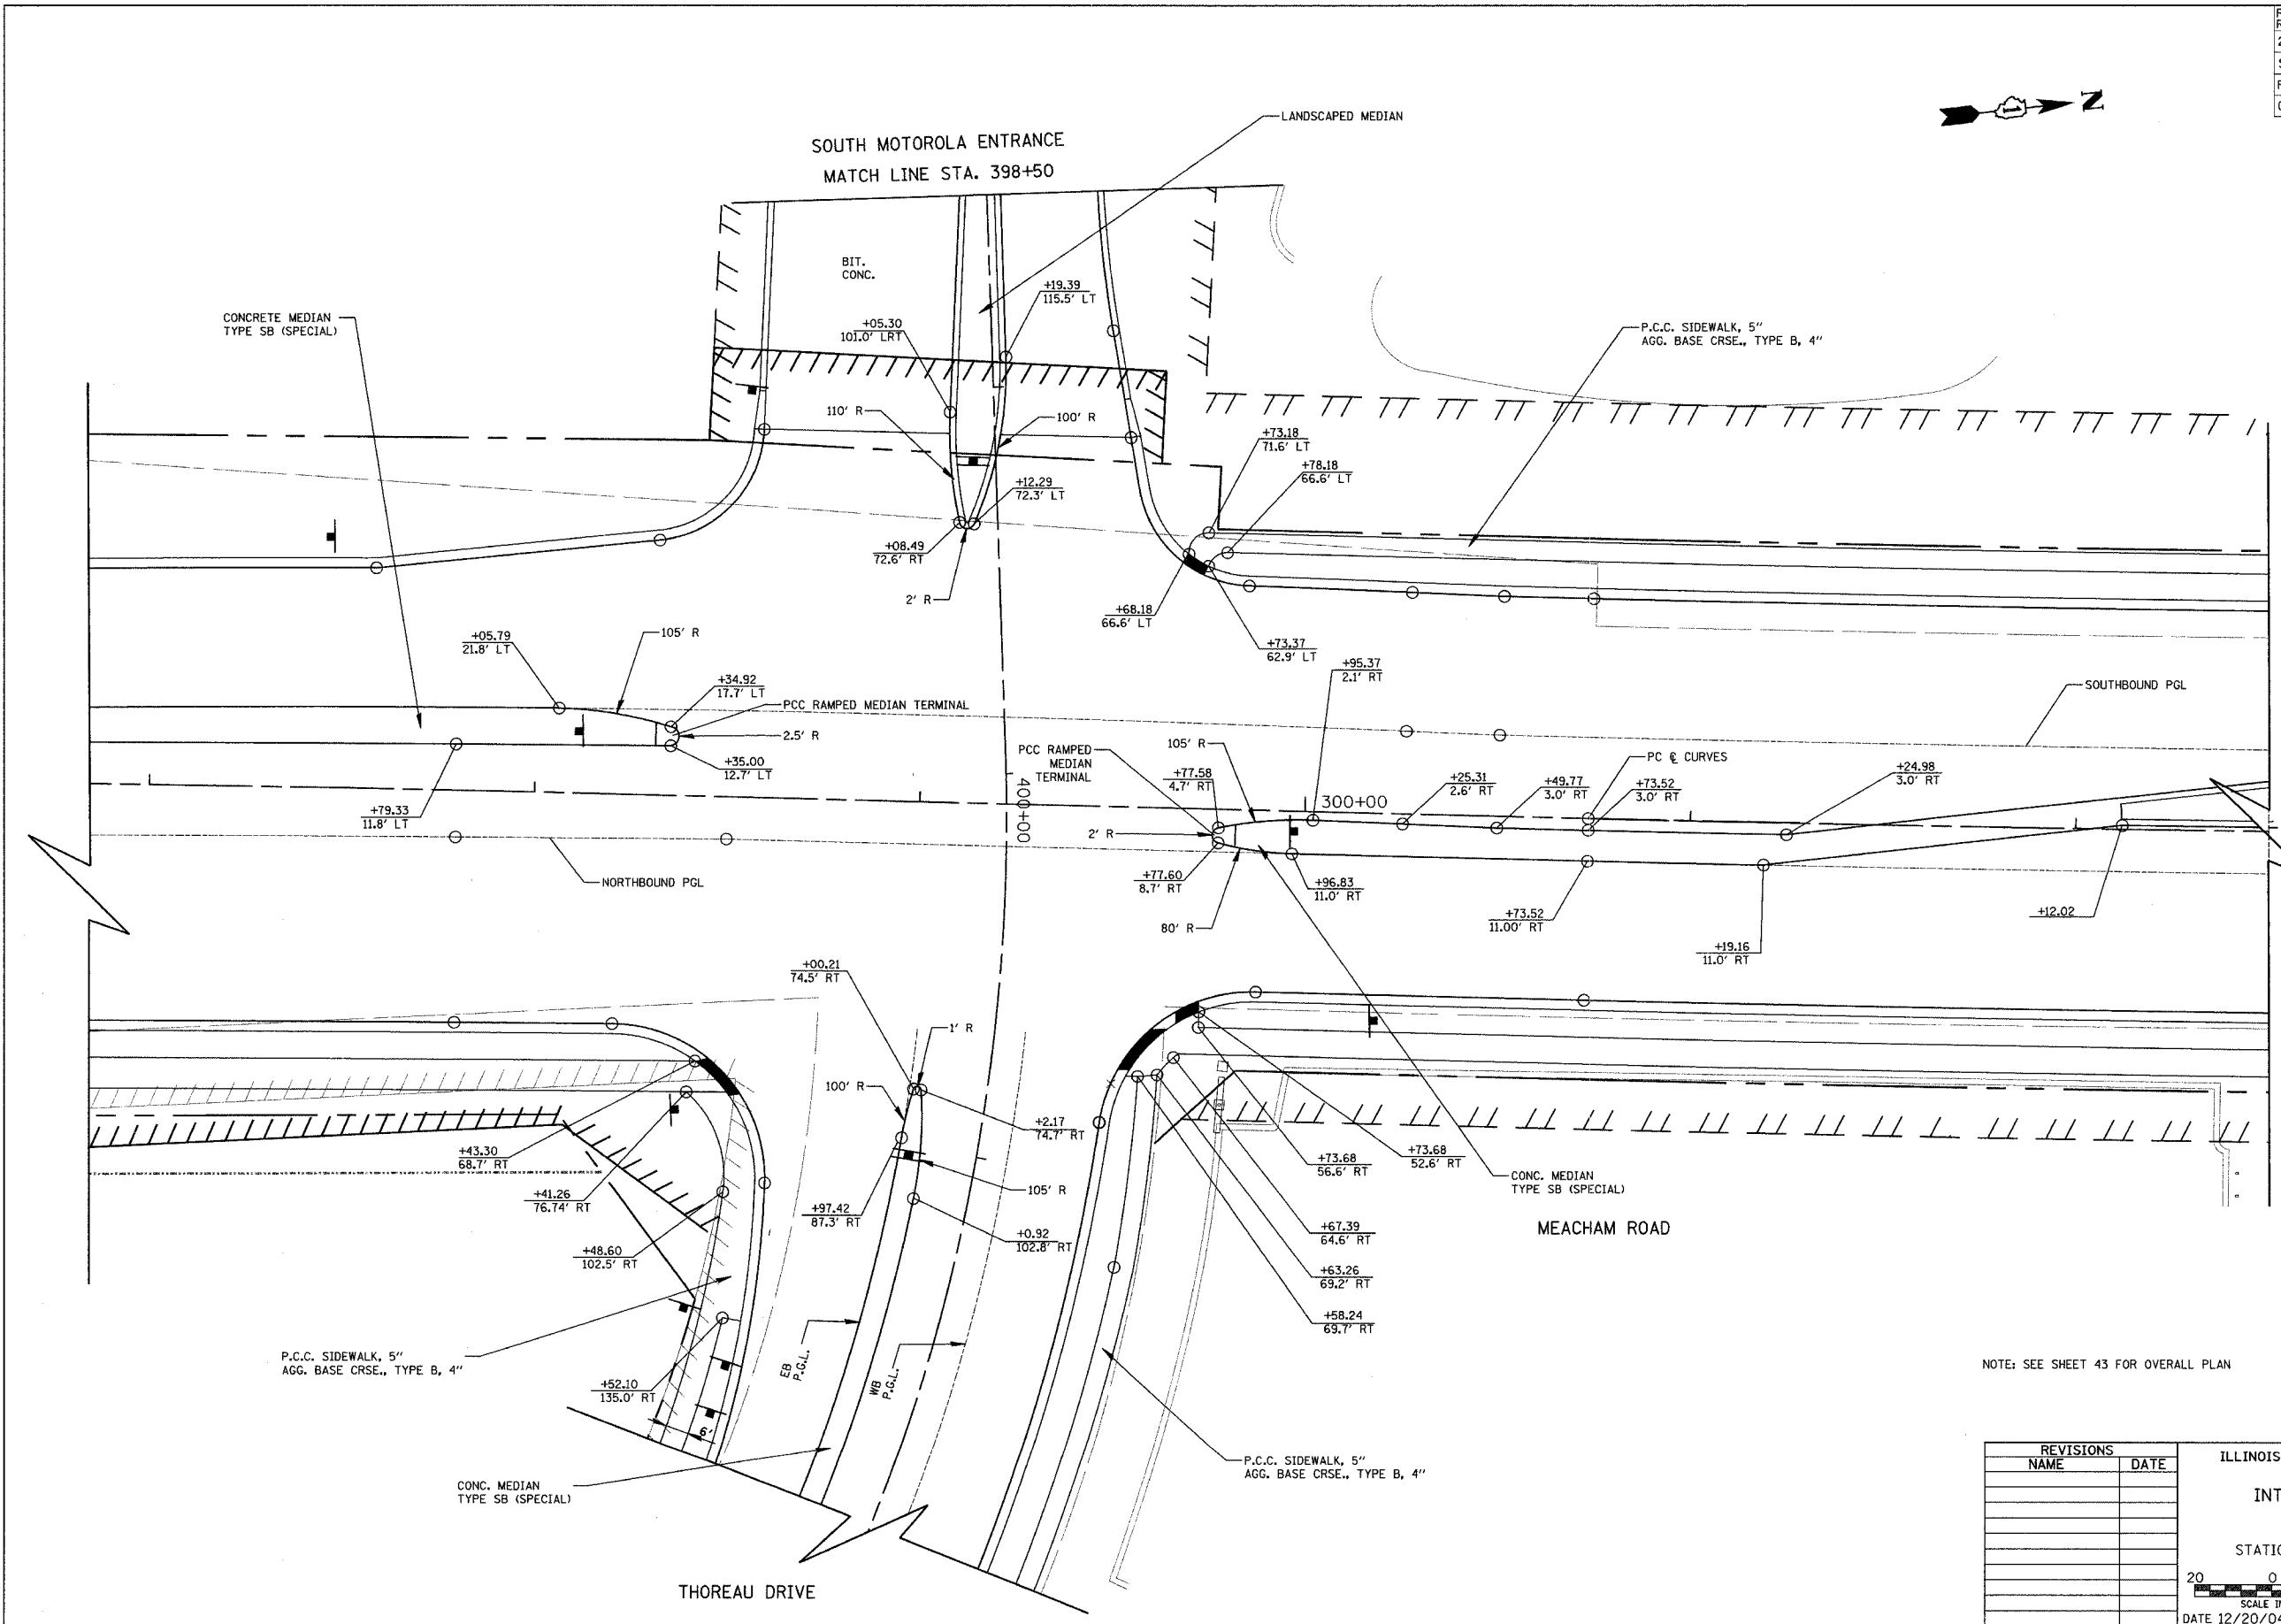

NOTE: SEE SHEET 43 FOR OVERALL PLAN

REVISIONS	
NAME	DATE

ILLINOIS DEPARTMENT OF TRANSPORTATION
 INTERSECTION DETAIL PLAN
 THOREAU DRIVE
 STATION 296+85 TO STATION 302+50
 SCALE IN FEET
 DATE 12/20/04
 DESIGNED BY KRY
 CHECKED BY MTK