


F.A.U. RTE.	SECTION	COUNTY	TOTAL SHEETS	SHEET NO.
258500-00068-01-WR		COOK	145	55
STA. 302+75	TO STA. 306+00			
FED. ROAD DIST. NO.	ILLINOIS	FED. AID PROJECT		
CONTRACT NUMBER 83785				

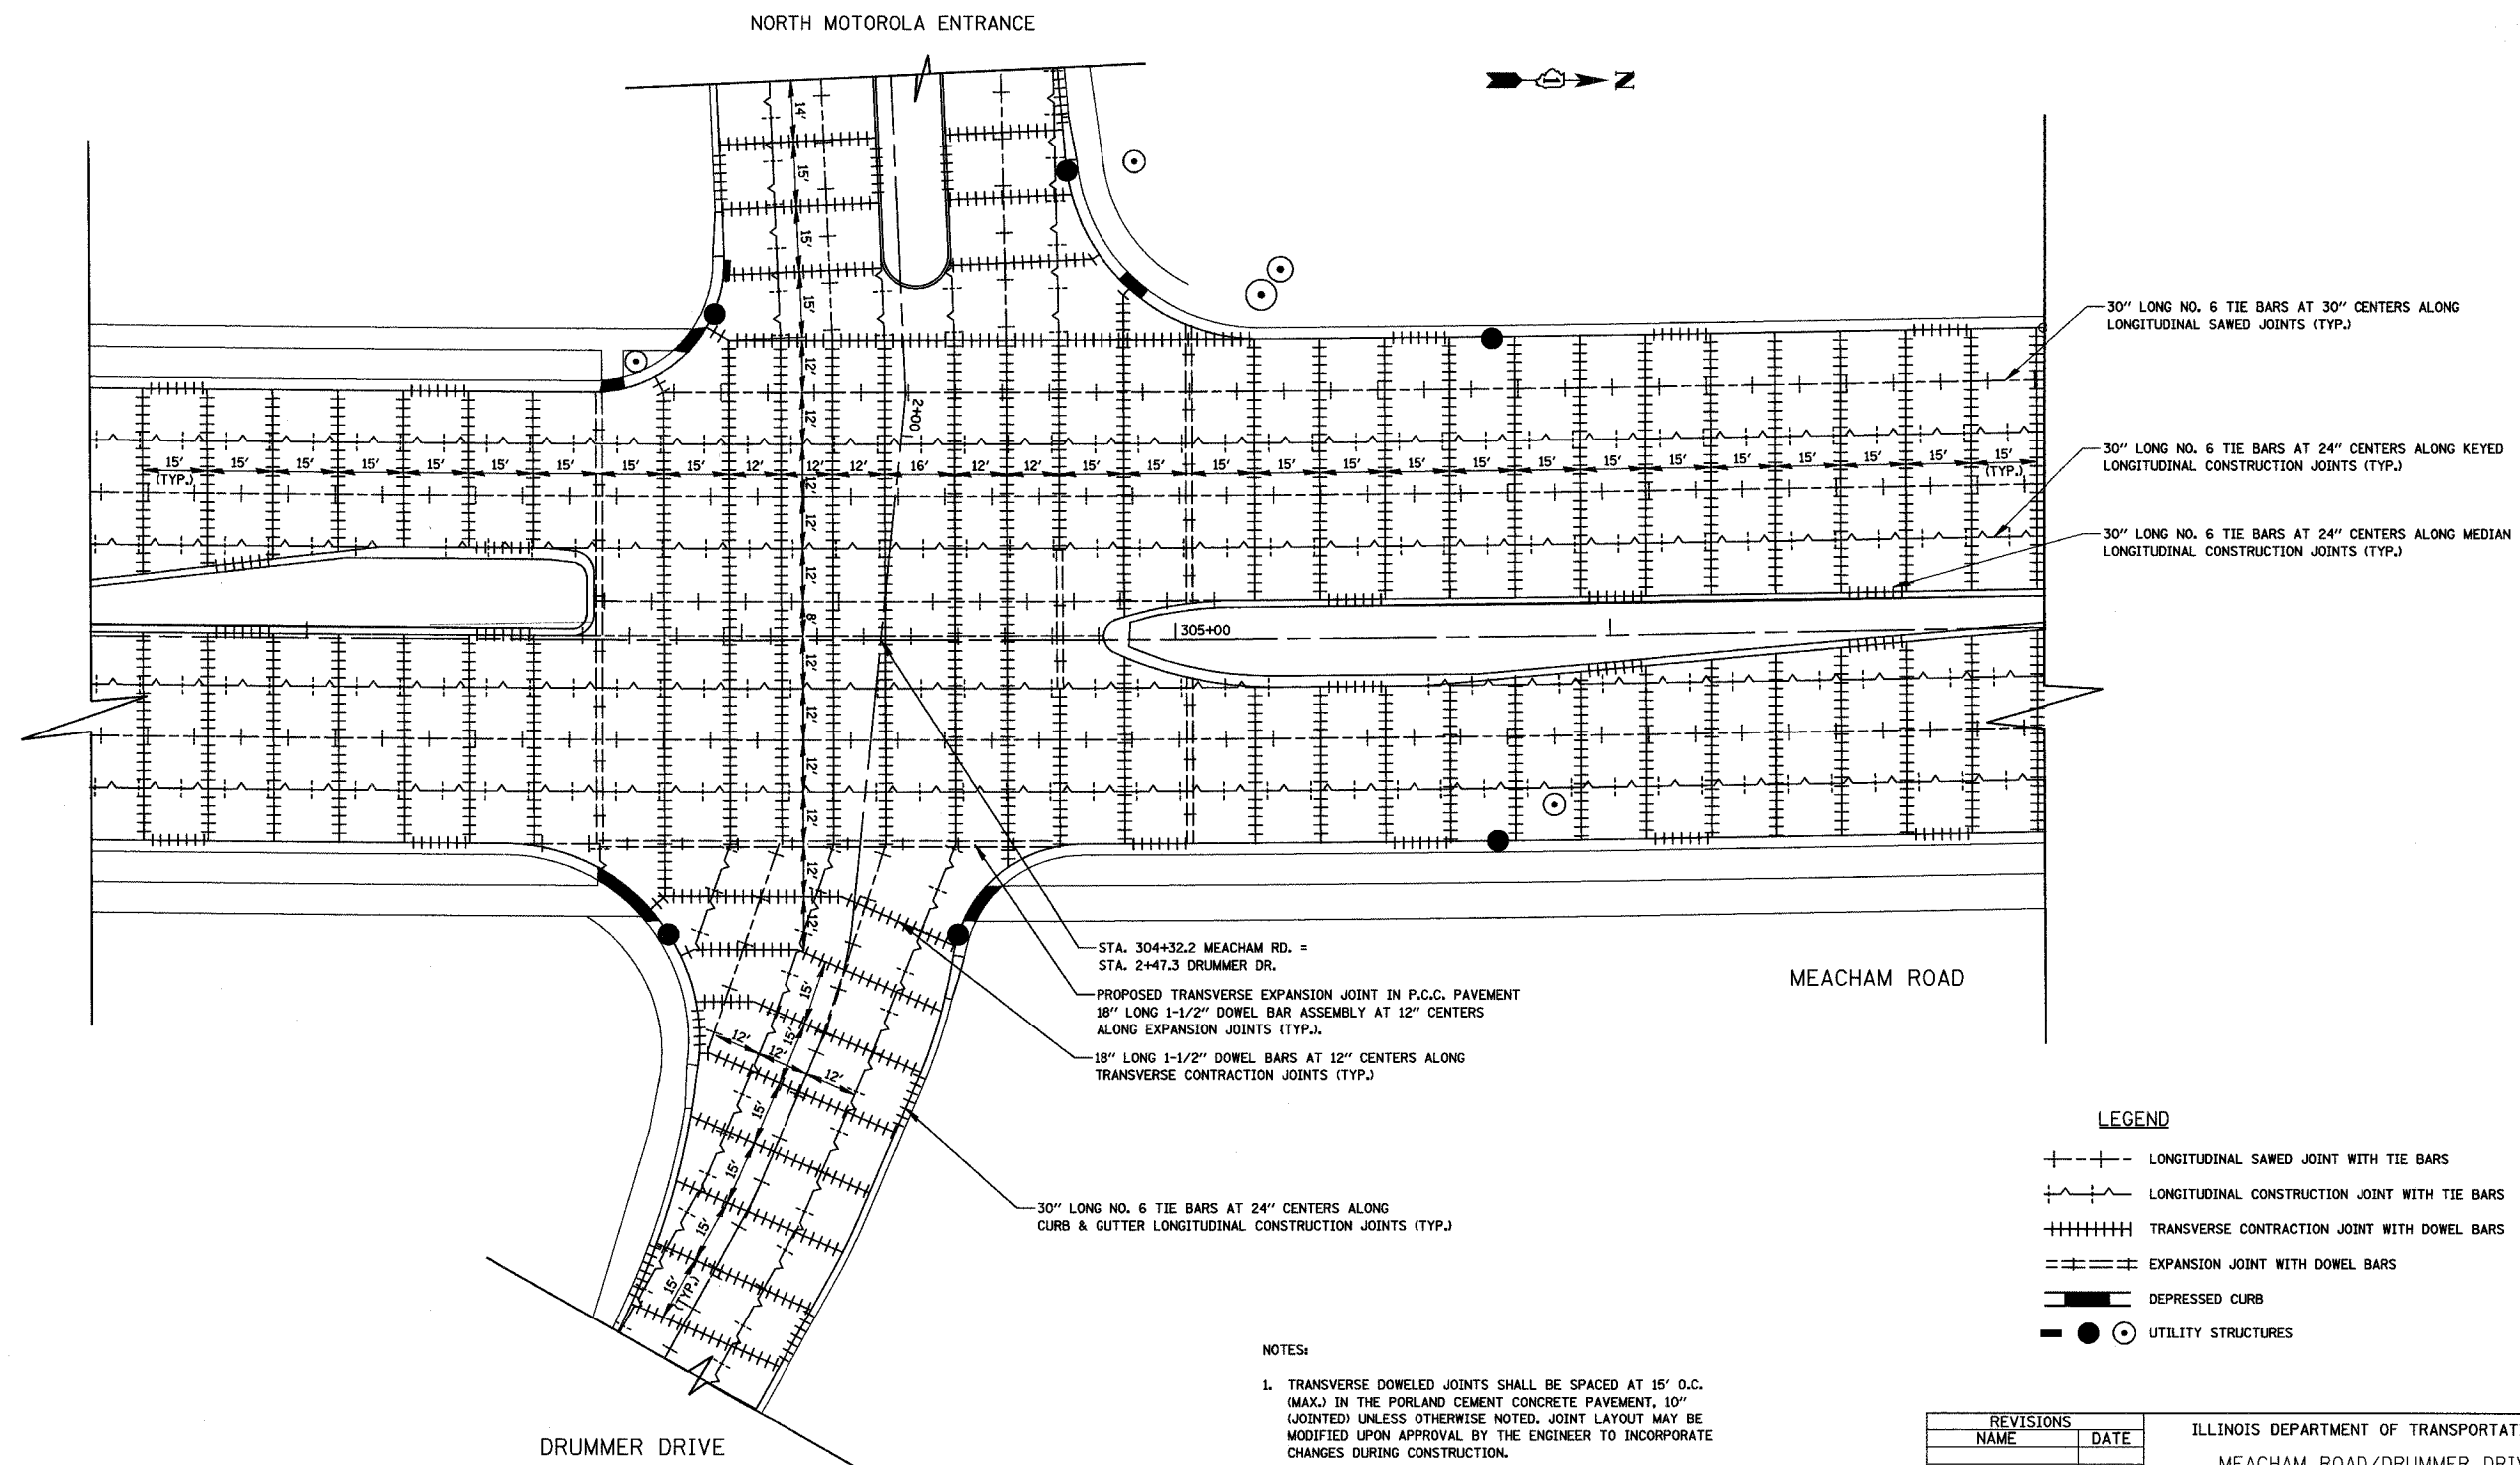

- NOTES:
1. TRANSVERSE DOWELED JOINTS SHALL BE SPACED AT 15' O.C. (MAX.) IN THE PORTLAND CEMENT CONCRETE PAVEMENT, 10" (JOINTED) UNLESS OTHERWISE NOTED. JOINT LAYOUT MAY BE MODIFIED UPON APPROVAL BY THE ENGINEER TO INCORPORATE CHANGES DURING CONSTRUCTION.
 2. REINFORCING STEEL IS NOT SHOWN ALONG EVERY JOINT BUT IS INTENDED TO BE PLACED ALONG EACH JOINT AS NOTED.
 3. REFERENCE IDOT STANDARD DETAILS 420001, 420101 & 420111
 4. SEE SHEET 54 FOR GRADE ELEVATIONS

REVISIONS		ILLINOIS DEPARTMENT OF TRANSPORTATION MEACHAM ROAD/DRUMMER DRIVE INTERSECTION JOINTING PLANS
NAME	DATE	
		20 0 20 HORIZ. SCALE IN FEET DESIGNED BY KRY CHECKED BY RRM DATE 12/20/04