


PROPOSED LANDSCAPING

F.A.U. RTE.	SECTION	COUNTY	TOTAL SHEETS	SHEET NO.
2585	00-00068-01-WR	COOK	145	64
CONTRACT NO. 83785				

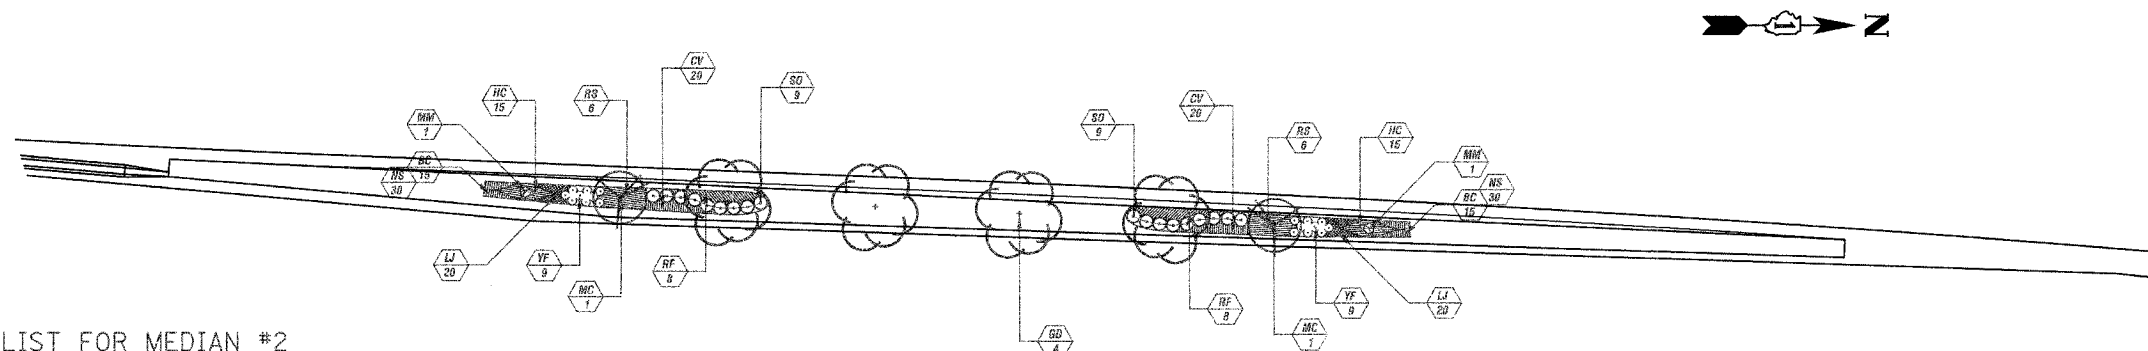

PLANT LIST FOR MEDIAN #2

PLANT LIST				PLANT LIST				PLANT LIST				PLANT LIST			
KEY	COMMON NAME	BOTANICAL NAME	QTY	KEY	COMMON NAME	BOTANICAL NAME	QTY	KEY	COMMON NAME	BOTANICAL NAME	QTY	KEY	COMMON NAME	BOTANICAL NAME	QTY
GS	SHADEMASTER HONEYLOCUST	GLEDITSIA TRIACANTHOS 'SHADEMASTER'	-	HA	ANNABELLE HYDRANGEA	HYDRANGEA ARBORESCENS 'ANNABELLE'	-	HS	STELLA D'ORO DAYLILY	HEMEROCALLIS 'STELLA D'ORO'	-	CV	ZAGREB COREOPSIS	COREOPSIS VERTICILLATA 'ZAGREB'	40
GD	KENTUCKY COFFEETREE	GYMNOCLADUS DIOICUS	4	RC	CAREFREE BEAUTY SHRUB ROSE	ROSA RUGOSA 'CAREFREE BEAUTY'	-	HC	CHICAGO APACHE DAYLILY	HEMEROCALLIS 'CHICAGO APACHE'	30	HM	PURPLE PALACE CORAL BELLS	HEUCHERA MICRANTHA 'PURPLE PALACE'	-
ORNAMENTAL TREES				SHRUBS				PERENNIALS				PERENNIALS			
MC	CHAPARRAL WEEPING MULBERRY	MORUS ALBA 'CHAPARRAL'	2	RS	SCARLET MEDILAND SHRUB ROSE	ROSA RUGOSA 'SCARLET MEDILAND'	12	HK	CHICAGO ORCHID DAYLILY	HEMEROCALLIS 'CHICAGO ORCHID'	-				
SR	IVORY SILK JAPANESE TREE LILAC	SYRINGA RETICULATA 'IVORY SILK'	-	VC	CHICAGO LUSTRE VIBURNUM	VIBURNUM DENTATUM 'CHICAGO LUSTRE'	-	PL	LONGIN RUSSIAN SAGE	PEROVSKIA ATRIPPLICIFOLIA 'LONGIN'	-				
ORNAMENTAL GRASSES				BULBS											
CA	KARL FOERSTER'S CALAMAGROSTIS	CALAMAGROSTIS ARUNDINACEA 'KARL FOERSTERS'	-	YF	ADAM'S NEEDLE YUCCA	YUCCA FILAMENTOSA 'ADAM'S NEEDLE'	18	AS	PAPRIKA YARROW	ACHILLEA X HYBRIDA 'PAPRIKA'	-				
MM	MAIDEN GRASS	MISCANTHUS SINENSIS 'GRACILLIMUS'	2	SO	INDIAN CURRANT CORALBERRY	SYMPHORICARPOS ORBICULATUS	18	SS	AUTUMN JOY SEDUM	SEDUM SPECTIBILE 'AUTUMN JOY'	-				
				NI	ICE FOLLIES DAFFODIL (BY OTHERS)	NARCISSUS 'ICE FOLLIES'	-	BC	EVENING GLOW BERGENIA	BERGENIA CORDIFOLIA 'EVENING GLOW'	30				
				NS	SCARLET O'HARA DAFFODIL (BY OTHERS)	NARCISSUS 'SCARLET O'HARA'	60								

PROPOSED IRRIGATION


IRRIGATION LEGEND

- ② CONTROLLER (NUMBER DENOTES NUMBER OF ZONES)
- ∞ 1-1/2" BACKFLOW PREVENTER
- △ 1" QUICK COUPLER
- CURB STOP
- ELECTRIC VALVE (ALL VALVES 1" SIZE)
- 1" PIPE SIZE (DIAMETER AS INDICATED)
- ⊙ POP-UP SPRAY HEAD (SIZE INDICATED)

NOTES:

- 1.) ALL POP-UP SPRAY HEADS ARE TO BE TWELVE INCHES (12") IN HEIGHT UNLESS OTHERWISE NOTED.
- 2.) SEE IRRIGATION DETAILS FOR WATER TAP COMPLETE AND ELECTRIC VALVE INSTALLATION.
- 3.) SEE DRAINAGE AND UTILITY SHEETS FOR WATER SERVICE CONNECTION LOCATIONS

ITEM	MEDIAN NUMBER				TOTAL
	1	2	3	4	
1804-8H	4	20	1	-	25
1812-8H	20	31	3	8	62
1804-8HV	-	-	2	3	5
1804-10H	9	-	-	-	9
1812-10H	9	-	3	7	19
1804-12H	9	-	-	-	9
1812-12H	24	-	5	7	36
1804-12HV	-	-	-	1	1
1812-12HV	-	-	1	1	2
1812-15H	-	-	8	10	18
1804-15SST	4	2	-	2	8
1812-15SST	-	2	-	-	2
1804-15CST	6	9	1	13	29
1804-15EST	2	2	1	1	6
1" VALVE	4	3	2	3	12
1" PE PIPE	885	780	260	565	2490
1-1/4" PE PIPE	400	205	50	325	980

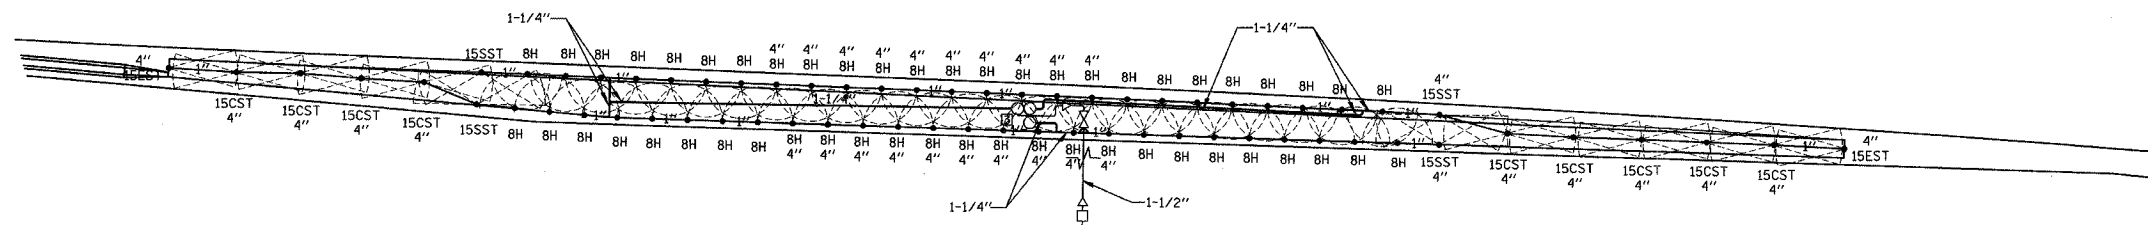

NOTE: LOCATION OF PROPOSED MEDIAN #2 IS NORTH OF TOLLWAY BRIDGE, SOUTH OF THOREAU DRIVE

NO.	DATE	NATURE OF REVISION	CHKD.	DATE

DISCH. _____ DWK. _____ CHKD. _____ SCALE: _____ DATE: 12/20/04