


F.A.U. RTE.	SECTION	COUNTY	TOTAL SHEETS	SHEET NO.
2585	00-00068-01-WR	COOK	145	94
STA. XXX+XX		TO STA. XXX+XX		
FED. ROAD DIST. NO.	ILLINOIS	FED. AID PROJECT		
CONTRACT NUMBER 83785				

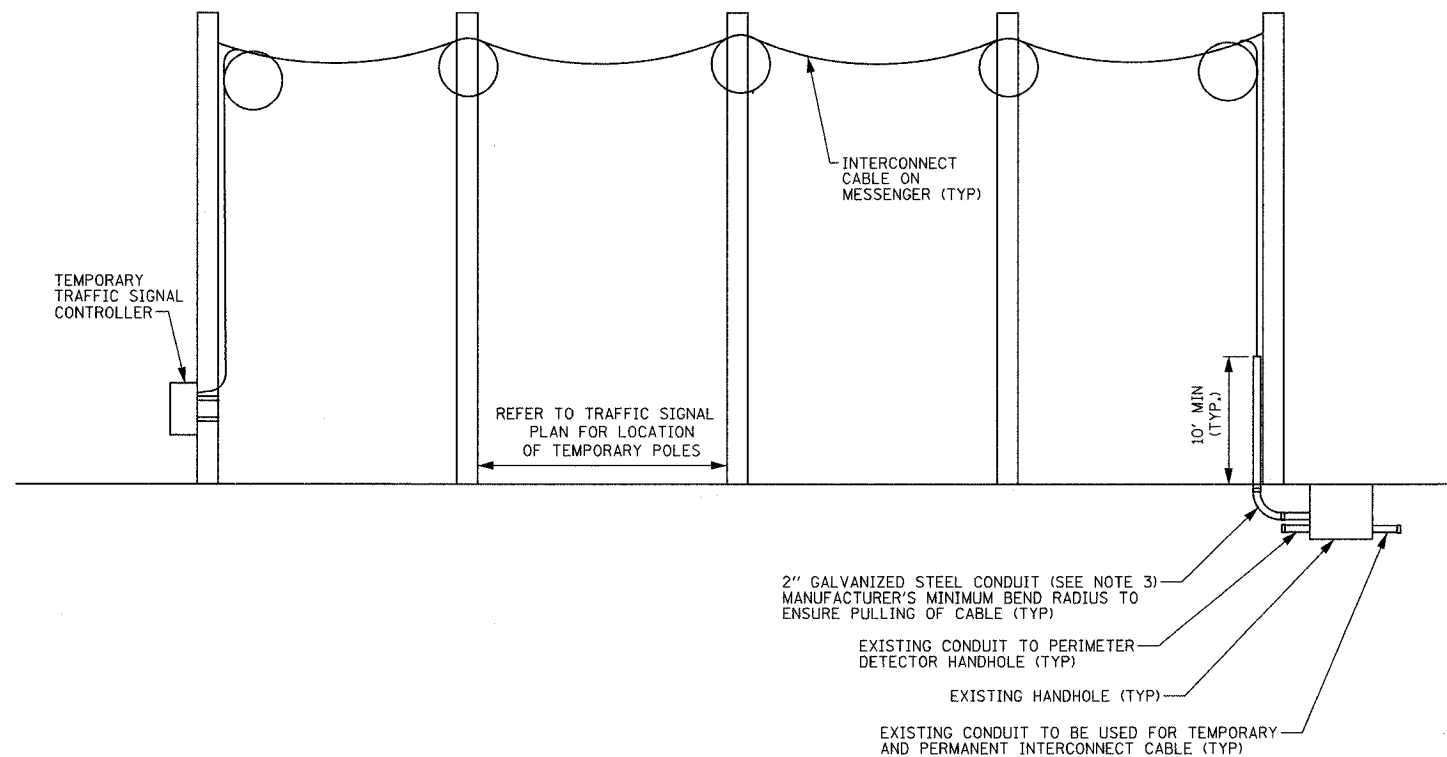

- 1) TRANSFER OF EXISTING TO TEMPORARY INTERCONNECT CABLE AND TEMPORARY INTERCONNECT CABLE TO PROPOSED MUST BE COMPLETED IN ONE (1) WORKING DAY DURING NON-PEAK HOURS OR AS DIRECTED BY THE ENGINEER.
- 2) AFTER PROPOSED INTERCONNECT IS TURNED ON, THE EXISTING INTERCONNECT CABLE SHALL BE REMOVED.
- 3) THE 2" CONDUIT USED FOR THE TEMPORARY INTERCONNECT CABLE SHALL BE REMOVED TO BELOW THE GROUND LEVEL AND CAPPED AT THE TIME THE TEMPORARY TRAFFIC SIGNAL IS REMOVED. THE CONDUIT, AS WELL AS ALL WORK ASSOCIATED WITH THE INSTALLATION AND REMOVAL OF IT, SHALL BE CONSIDERED INCIDENTAL TO THE PAY ITEM, "TEMPORARY TRAFFIC SIGNAL SYSTEM".
- 4) CONTRACTOR MUST NOTIFY IDOT SIGNAL SYSTEM ENGINEER A MINIMUM OF SEVEN (7) WORKING DAYS PRIOR TO THE START OF ANY WORK ON THE INTERCONNECT SIGNAL SYSTEM.

MEACHAM ROAD
AERIALLY SUPPORTED INTERCONNECT CABLE
 (NOT TO SCALE)

REVISIONS		ILLINOIS DEPARTMENT OF TRANSPORTATION
NAME	DATE	
		TEMPORARY TRAFFIC SIGNAL INTERCONNECT DETAIL MEACHAM ROAD THOREAU DRIVE TO ILL. RTE. 62 (ALGONQUIN ROAD) NOT TO SCALE DATE 12/20/04
DESIGNED BY JJE		CHECKED BY KMM
DATE 12/20/04		