
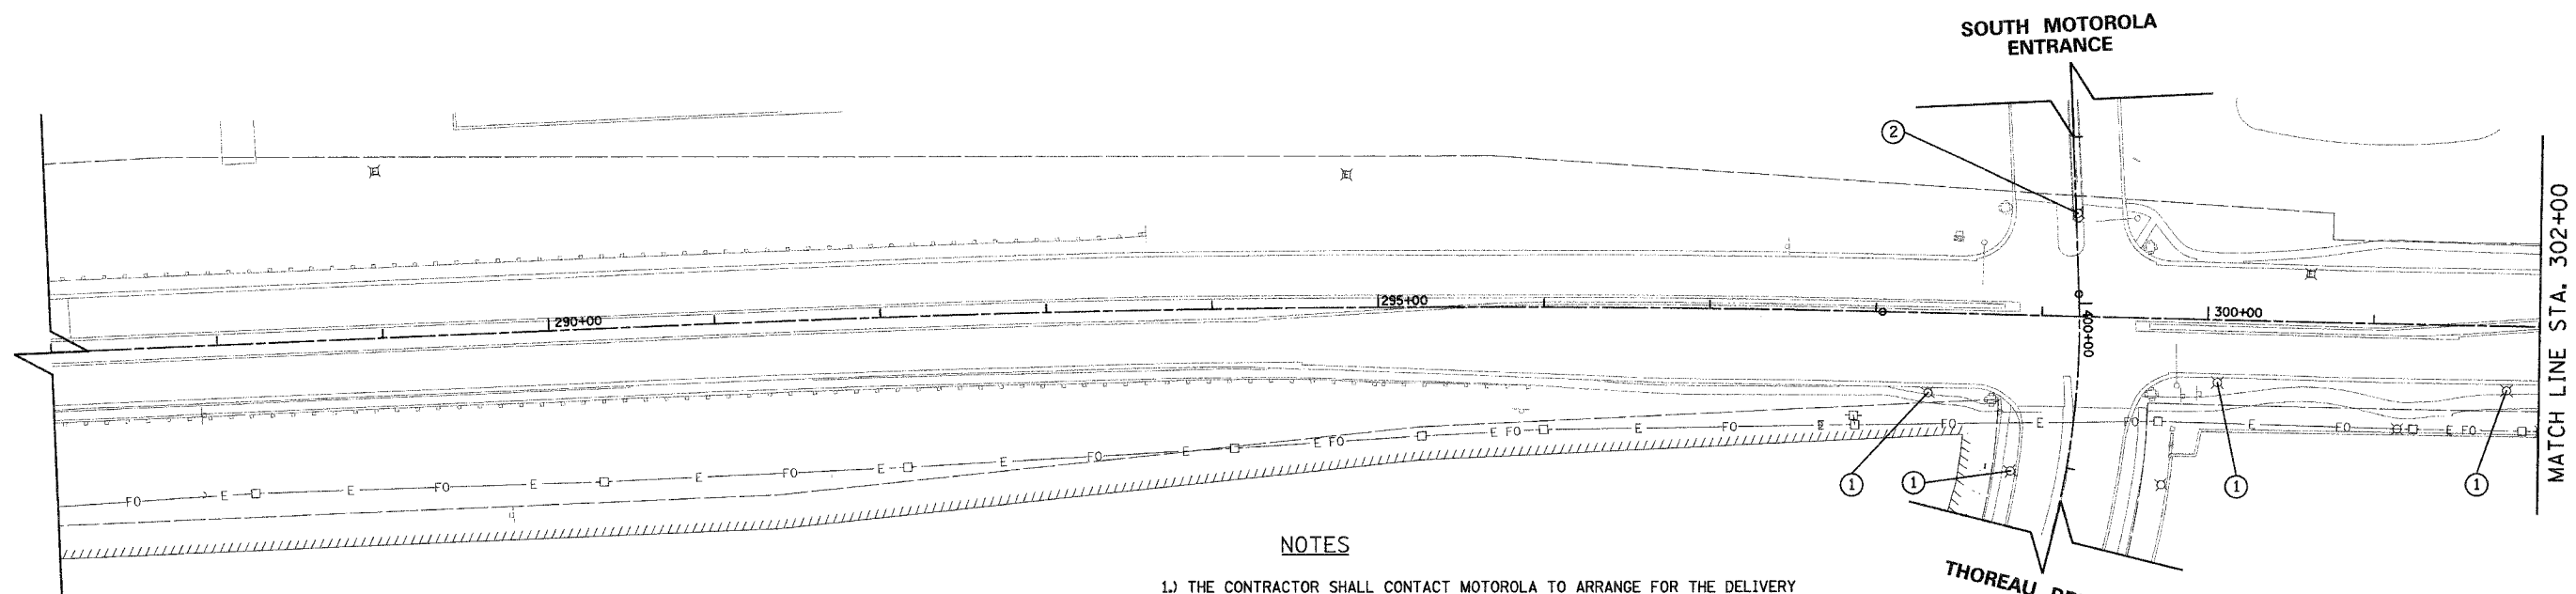


F.A.U. RTE.	SECTION	COUNTY	TOTAL SHEETS	SHEET NO.
2585	00-00068-01-WR	COOK	145	103
STA. 287+00 TO STA. 317+00		ILLINOIS FED. AID PROJECT		

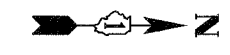


NOTES

- 1.) THE CONTRACTOR SHALL CONTACT MOTOROLA TO ARRANGE FOR THE DELIVERY OF SALVAGED EQUIPMENT.
- 2.) THE CONTRACTOR SHALL CONTACT THE VILLAGE OF SCHAUMBURG PUBLIC WORKS TO ARRANGE FOR THE DELIVERY OF SALVAGED EQUIPMENT.

MEACHAM ROAD

LEGEND

- ① REMOVE LIGHTING UNIT, SALVAGE - RETURN TO VILLAGE OF SCHAUMBURG
- ② REMOVE LIGHTING UNIT, SALVAGE - RETURN TO MOTOROLA
- ③ RELOCATE EXISTING LIGHTING UNIT

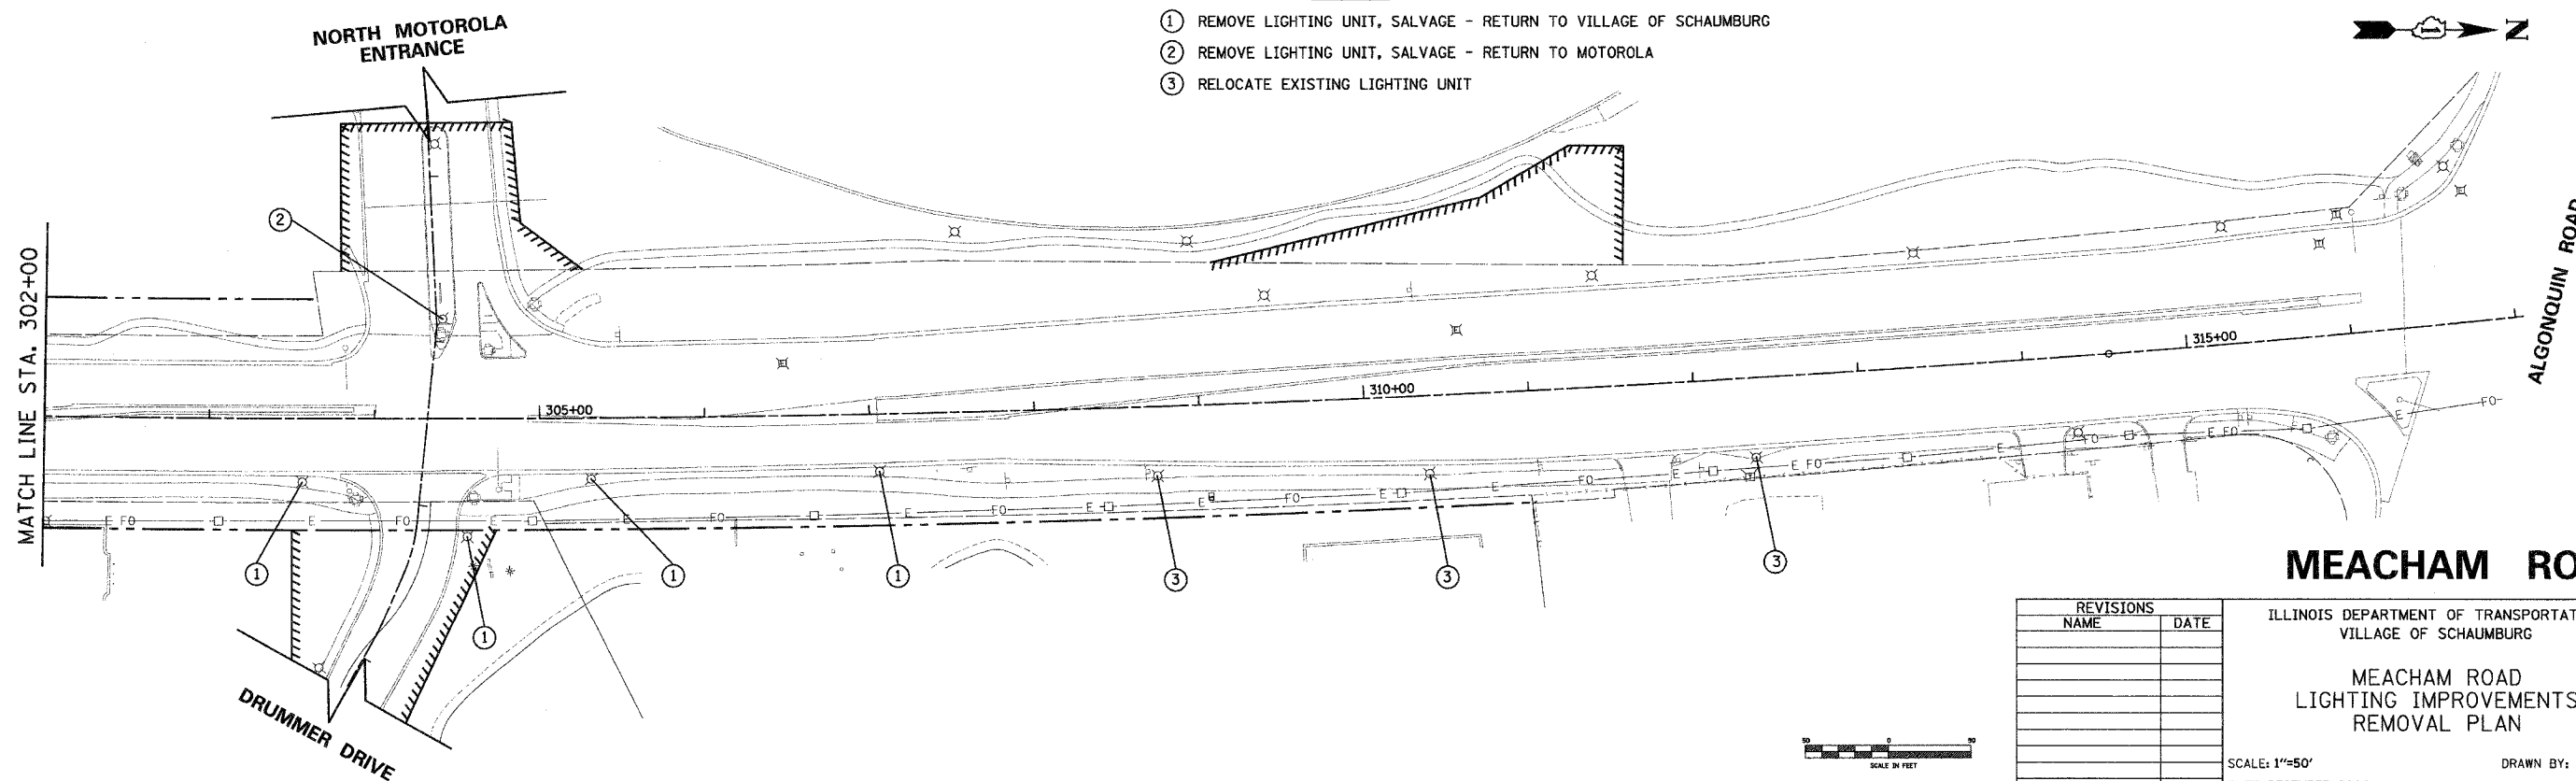

MEACHAM ROAD

REVISIONS	
NAME	DATE

ILLINOIS DEPARTMENT OF TRANSPORTATION
VILLAGE OF SCHAUMBURG

MEACHAM ROAD
LIGHTING IMPROVEMENTS
REMOVAL PLAN

SCALE: 1"=50'
DATE: DECEMBER 2004

DRAWN BY: KDM
CHECKED BY: JMV

