


F.A.U. RTE.	SECTION	COUNTY	TOTAL SHEETS	SHEET NO.
2585	00-0006801WR	COOK	145	120
STA. 280+50		TO STA. 282+50		
FED. ROAD DIST. NO. ILLINOIS FED. AID PROJECT				

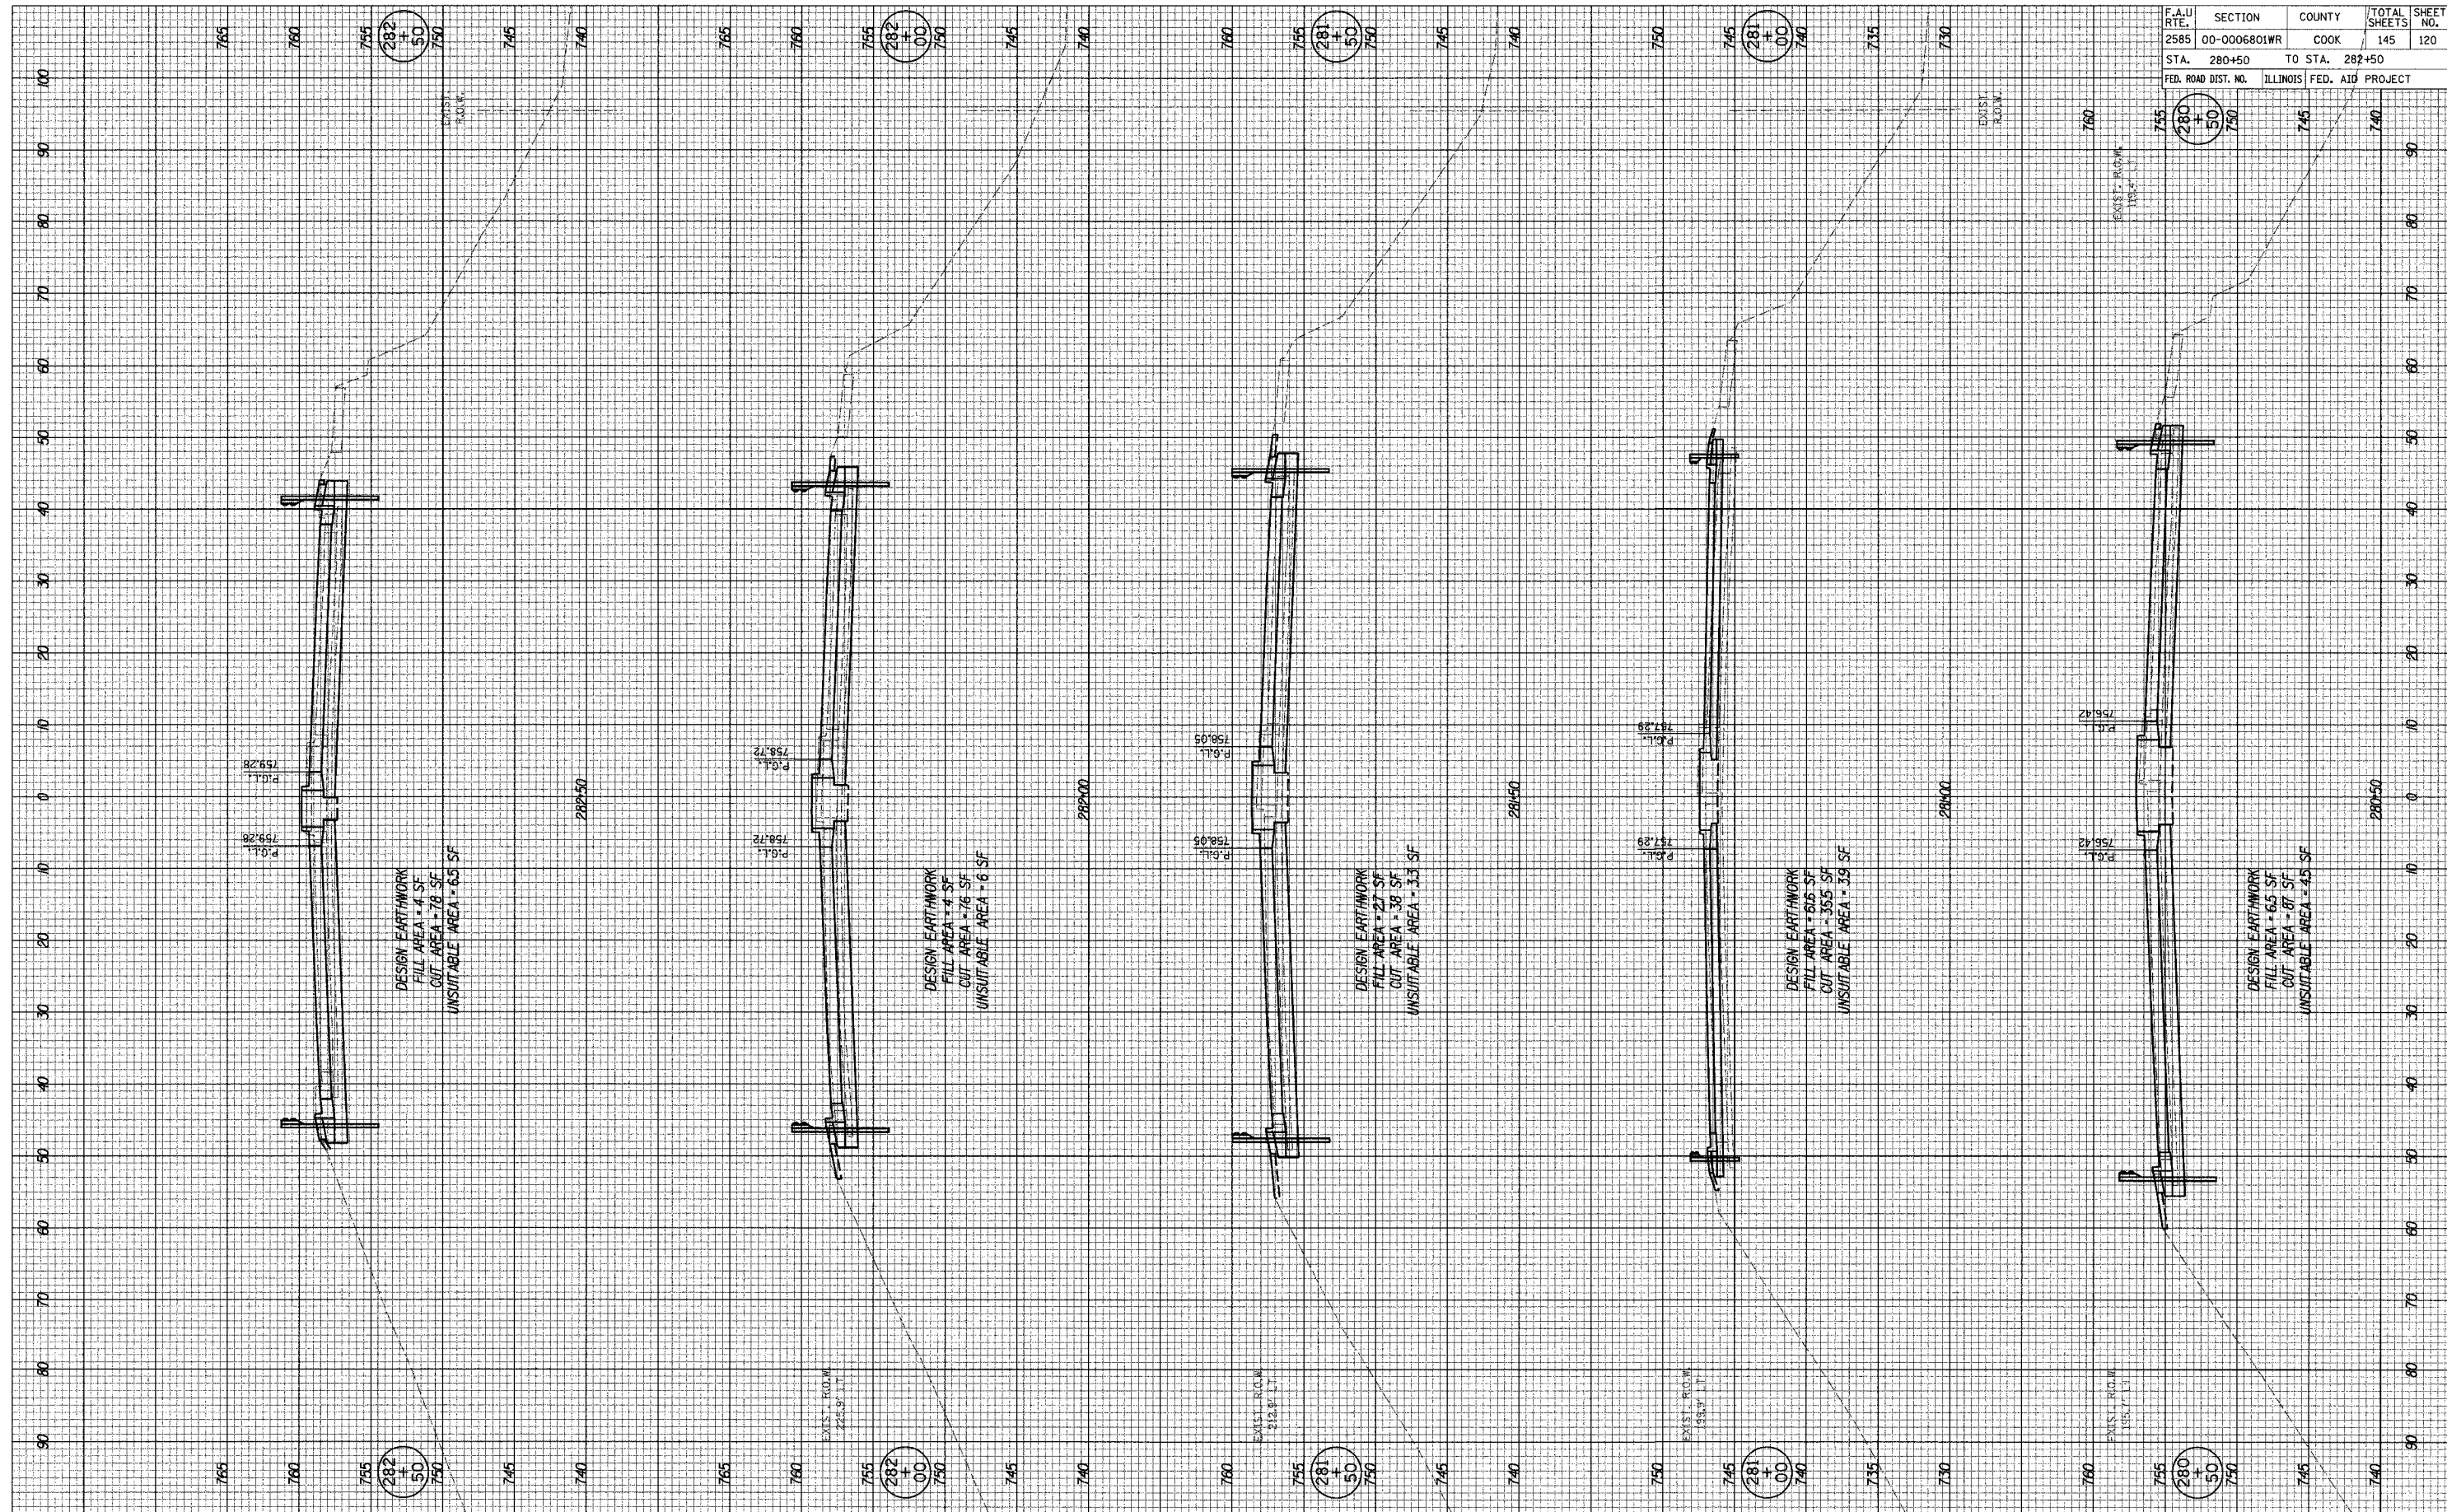

DESIGN EARTHWORK
 FILL AREA = 4 SF
 CUT AREA = 78 SF
 UNSUITABLE AREA = 6.5 SF

DESIGN EARTHWORK
 FILL AREA = 4 SF
 CUT AREA = 76 SF
 UNSUITABLE AREA = 6 SF

DESIGN EARTHWORK
 FILL AREA = 27 SF
 CUT AREA = 38 SF
 UNSUITABLE AREA = 3.3 SF

DESIGN EARTHWORK
 FILL AREA = 616 SF
 CUT AREA = 355 SF
 UNSUITABLE AREA = 3.9 SF

DESIGN EARTHWORK
 FILL AREA = 65 SF
 CUT AREA = 87 SF
 UNSUITABLE AREA = 4.5 SF