



F.A.U. RTE.	SECTION	COUNTY	TOTAL SHEETS	SHEET NO.
2585	00-0006801WR	COOK	145	121
STA. 283+00		TO STA. 283+50		
FED. ROAD DIST. NO.		ILLINOIS	FED. AID PROJECT	

MEACHAM ROAD BRIDGE OVER NORTHWEST TOLLWAY
 RETAINMENT OMITTED FROM THIS CONTRACT
 STATION 283+00.02 TO STATION 286+45.17

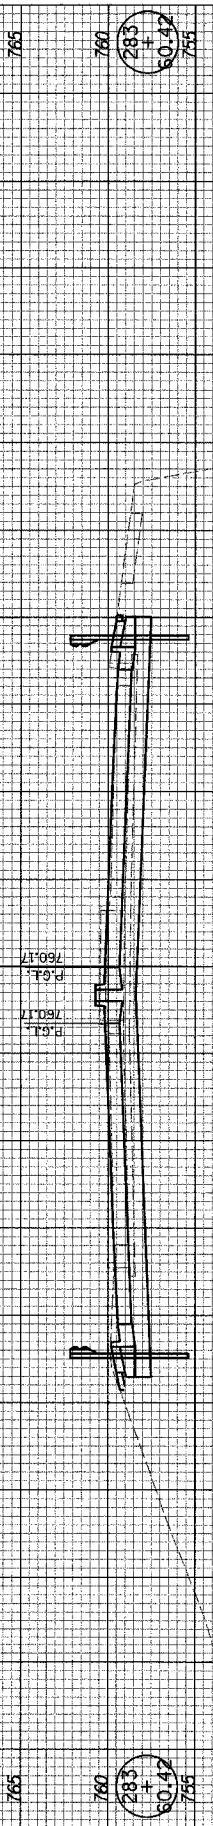


DESIGN EARTHWORK
 FILL AREA - 2 SF
 CUT AREA - 96 SF
 UNSUITABLE AREA - 10 SF

283+60.42

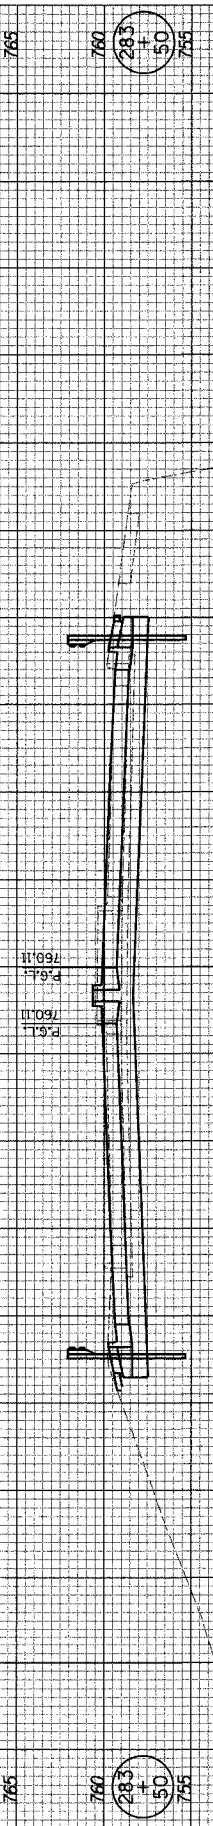

DESIGN EARTHWORK
 FILL AREA - 2 SF
 CUT AREA - 96 SF
 UNSUITABLE AREA - 10 SF

283+50

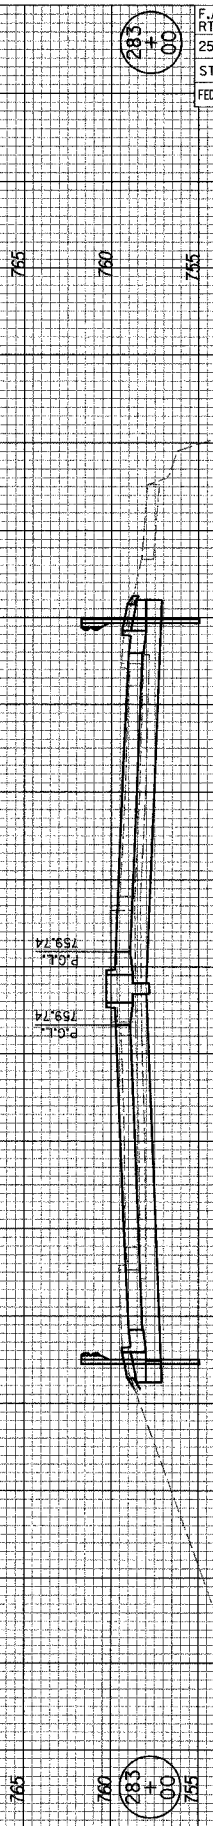

DESIGN EARTHWORK
 FILL AREA - 3 SF
 CUT AREA - 96 SF
 UNSUITABLE AREA - 10.5 SF

283+00