


150 140 130 120 110 100 90 80 70 60 50 40 30 20 10 0 10 20 30 40 50 60 70 80 90 100 110 120 130 140 150 160

F.A.U. RTE.	SECTION	COUNTY	TOTAL SHEETS	SHEET NO.
2585	00-0006801WR	COOK	145	126
STA. 290+50		TO STA. 291+00		
FED. ROAD DIST. NO.		ILLINOIS FED. AID PROJECT		

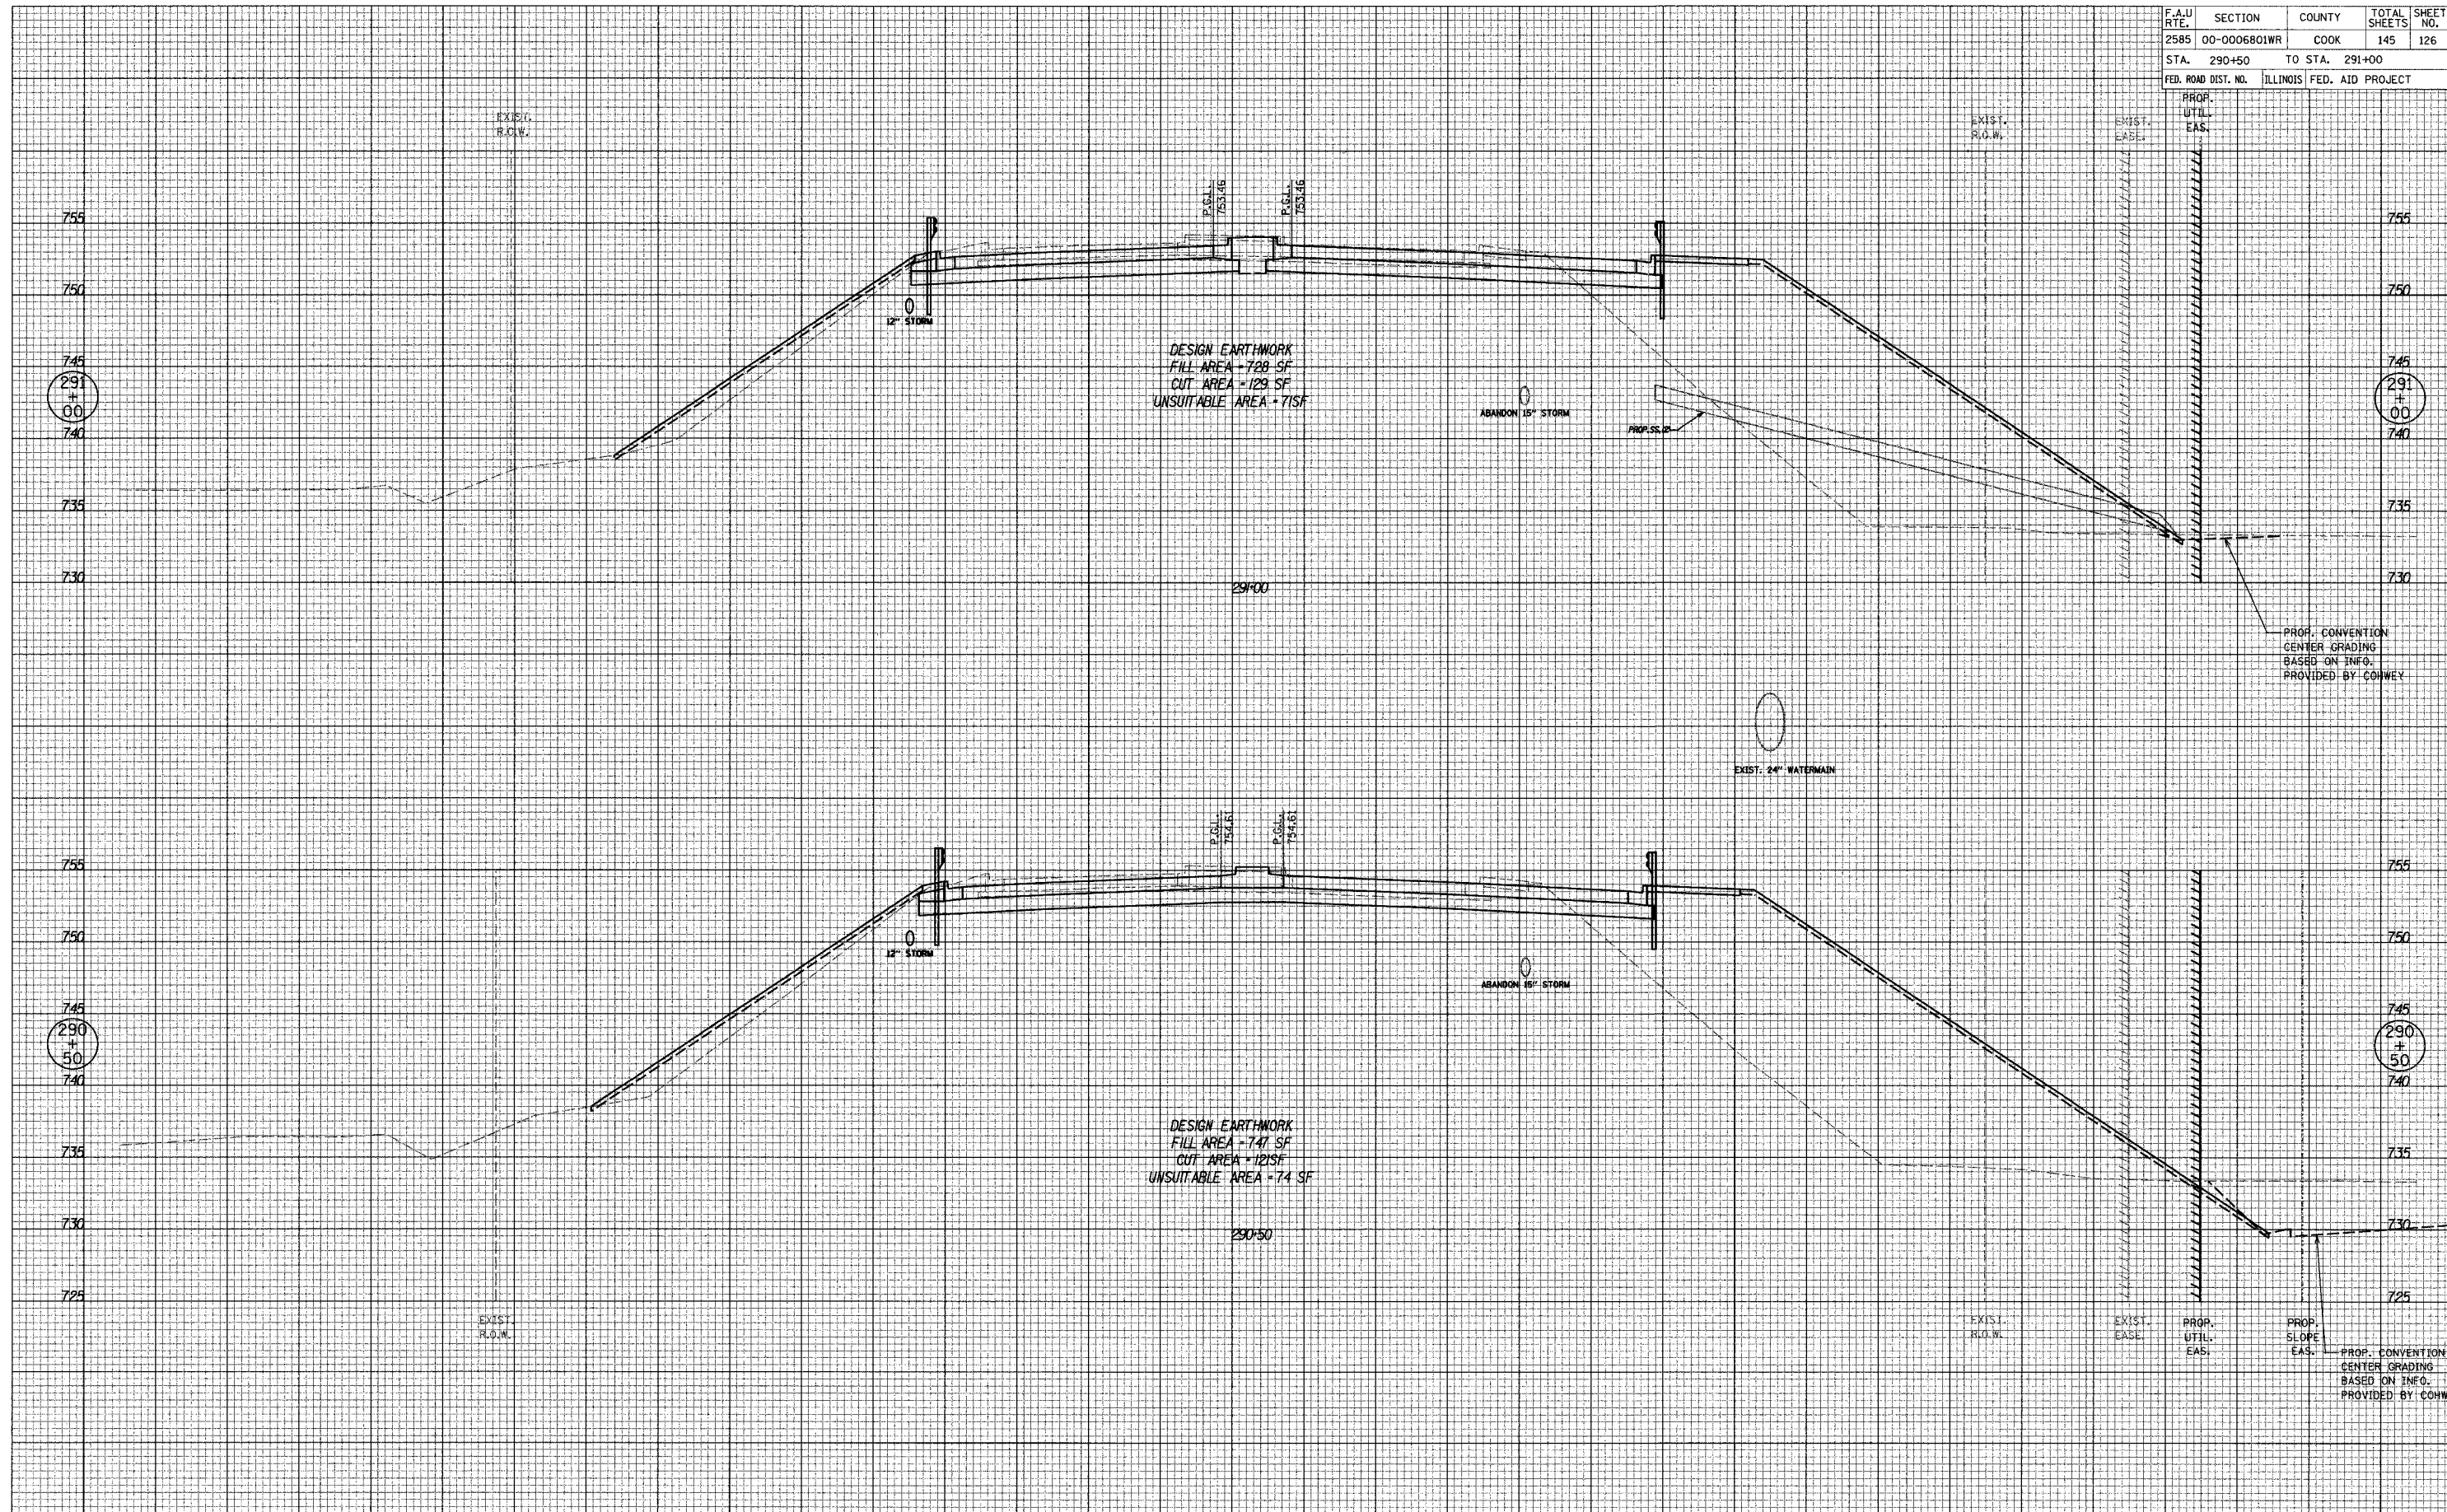

DESIGN EARTHWORK
 FILL AREA - 728 SF
 CUT AREA - 129 SF
 UNSUITABLE AREA - 71 SF

DESIGN EARTHWORK
 FILL AREA - 747 SF
 CUT AREA - 121 SF
 UNSUITABLE AREA - 74 SF

PROP. CONVENTION
 CENTER GRADING
 BASED ON INFO.
 PROVIDED BY CONWEY

PROP. CONVENTION
 CENTER GRADING
 BASED ON INFO.
 PROVIDED BY CONWEY

150 140 130 120 110 100 90 80 70 60 50 40 30 20 10 0 10 20 30 40 50 60 70 80 90 100 110 120 130 140 150 160