


150 140 130 120 110 100 90 80 70 60 50 40 30 20 10 0 10 20 30 40 50 60 70 80 90 100 110 120 130 140 150 160

F.A.U. RTE.	SECTION	COUNTY	TOTAL SHEETS	SHEET NO.
2585	00-0006801WR	COOK	145	134
STA. 298+50		TO STA. 299+50		
FED. ROAD DIST. NO.		ILLINOIS FED. AID PROJECT		

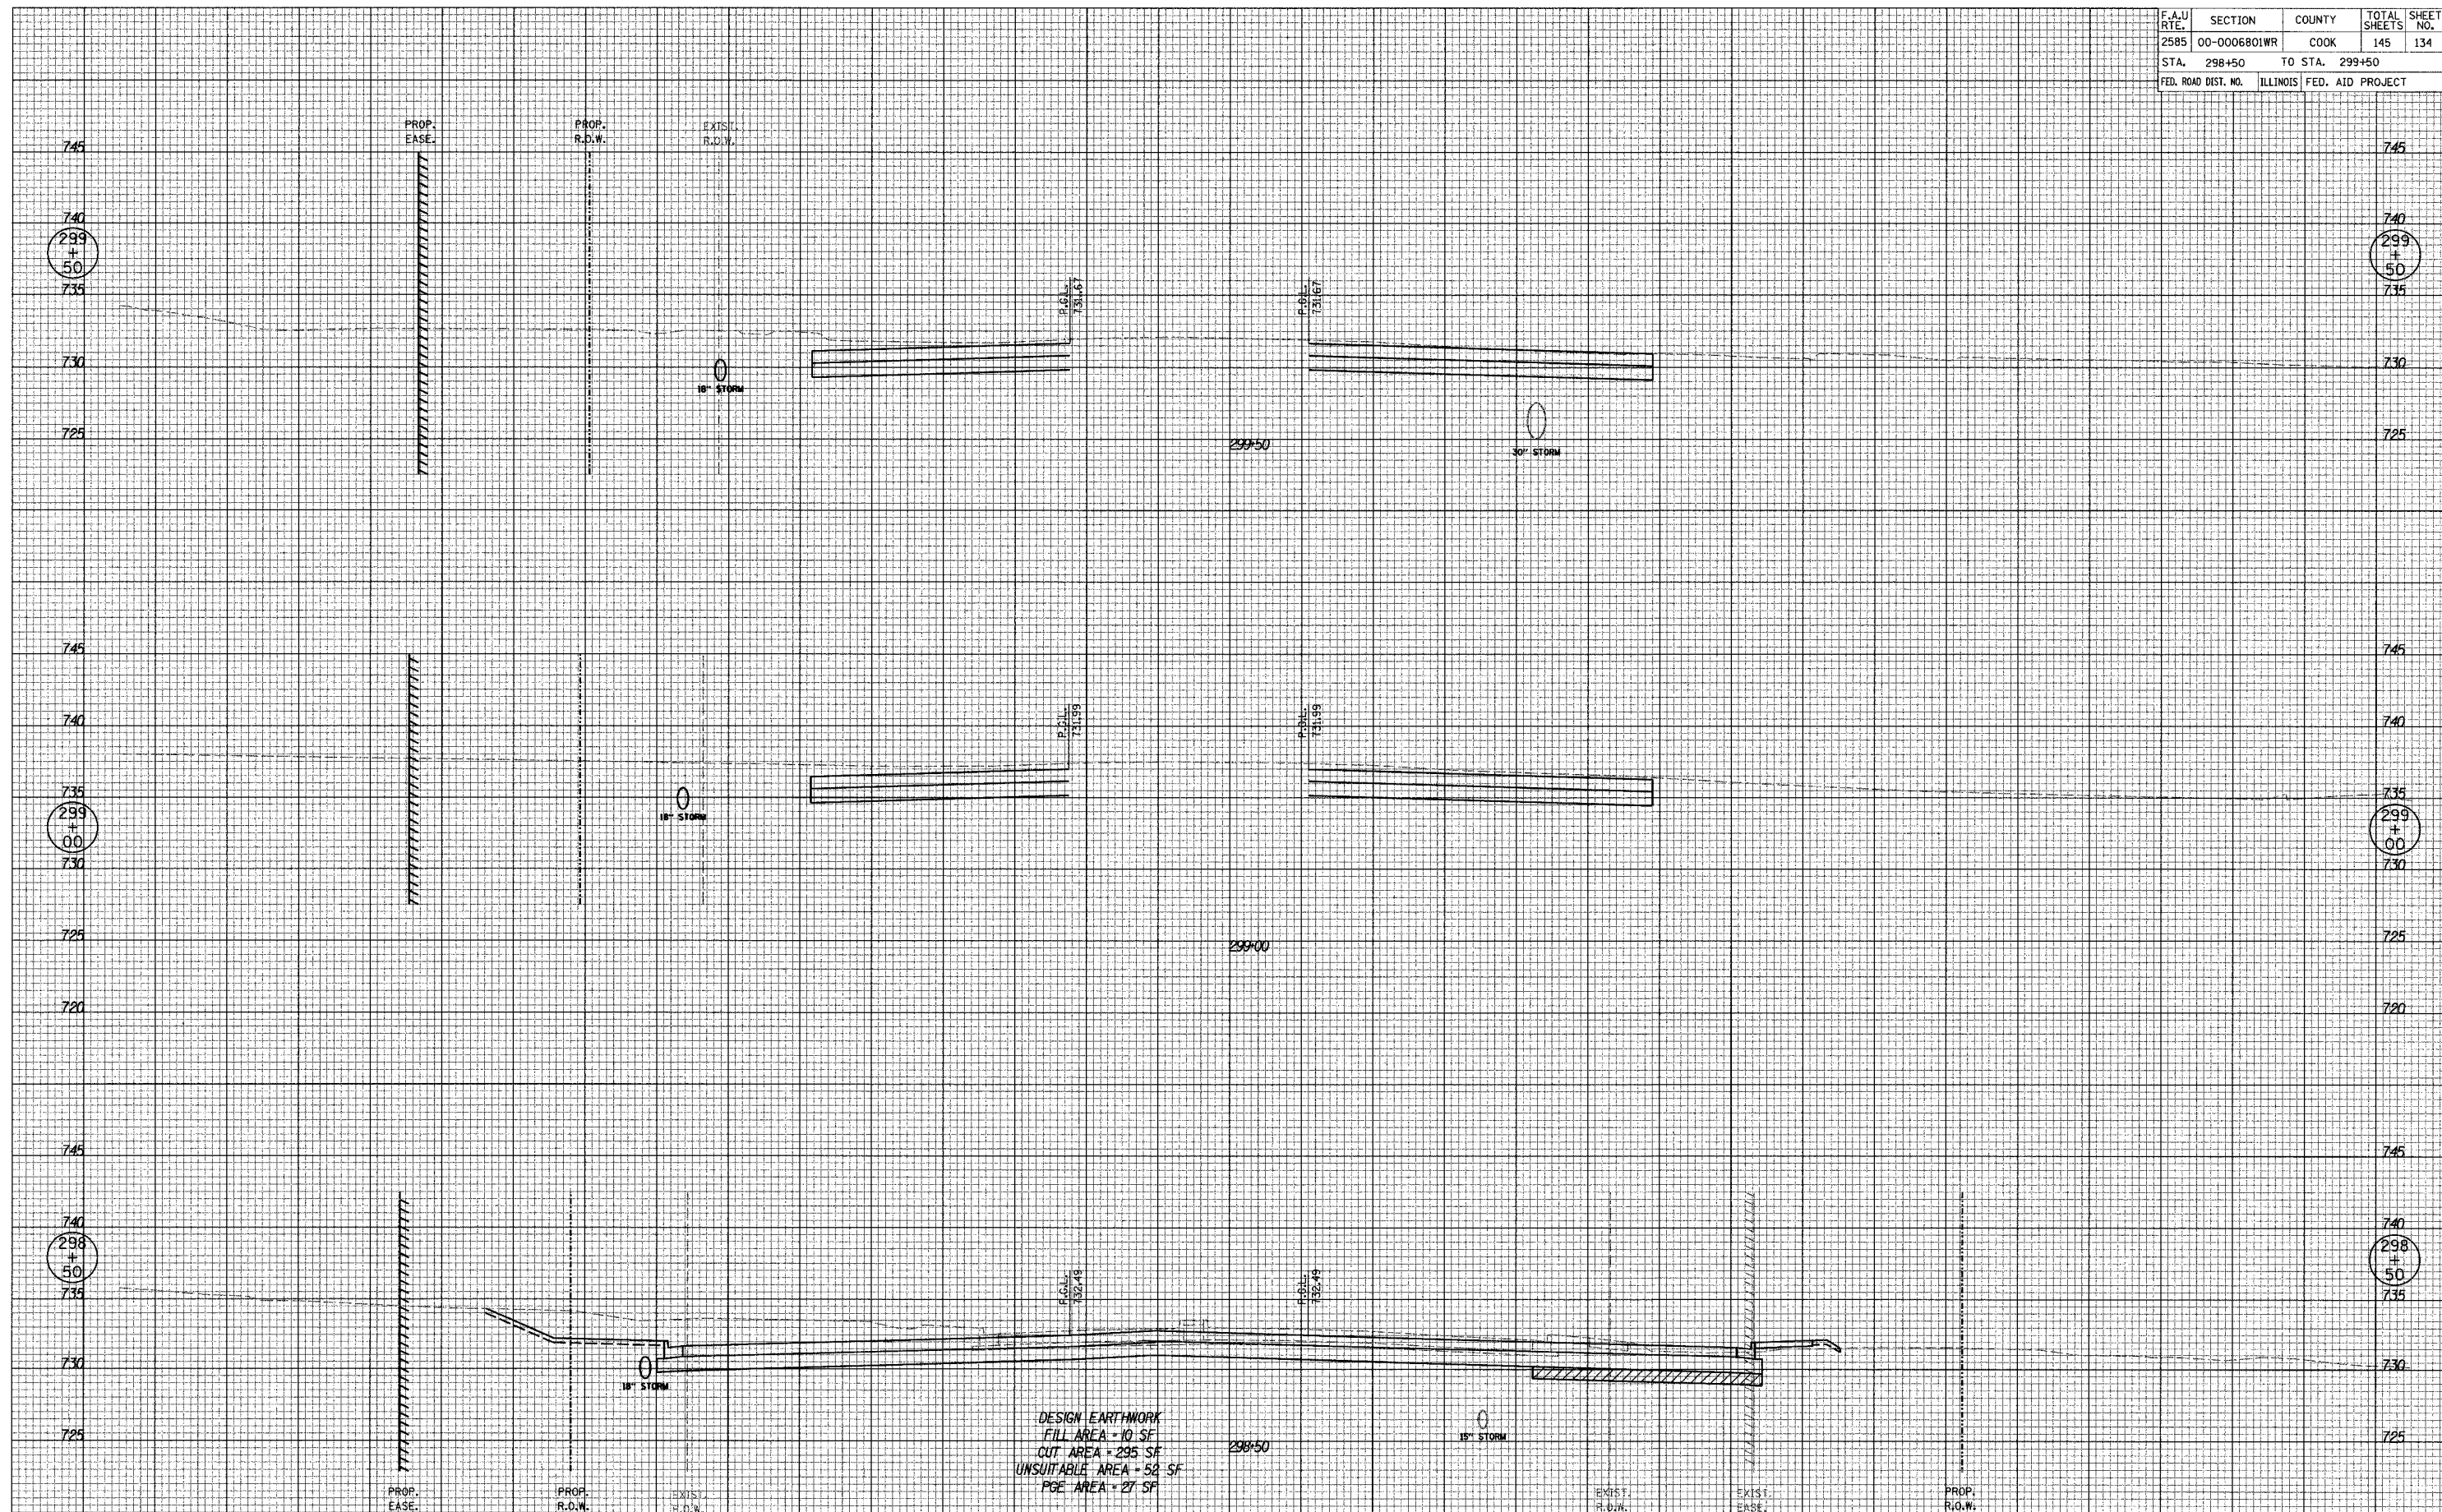

DESIGN EARTHWORK  
 FILL AREA = 10 SF  
 CUT AREA = 295 SF  
 UNSUITABLE AREA = 52 SF  
 POE AREA = 27 SF

740  
299+50  
735

740  
299+50  
735

735  
299+00  
730

735  
299+00  
730

740  
298+50  
735

740  
298+50  
735

150 140 130 120 110 100 90 80 70 60 50 40 30 20 10 0 10 20 30 40 50 60 70 80 90 100 110 120 130 140 150 160