


150 140 130 120 110 100 90 80 70 60 50 40 30 20 10 0 10 20 30 40 50 60 70 80 90 100 110 120 130 140 150 160

F.A.U. RTE.	SECTION	COUNTY	TOTAL SHEETS	SHEET NO.
2585	00-0006801WR	COOK	145	142
STA. 310+00		TO STA. 310+50		
FED. ROAD DIST. NO.		ILLINOIS FED. AID PROJECT		

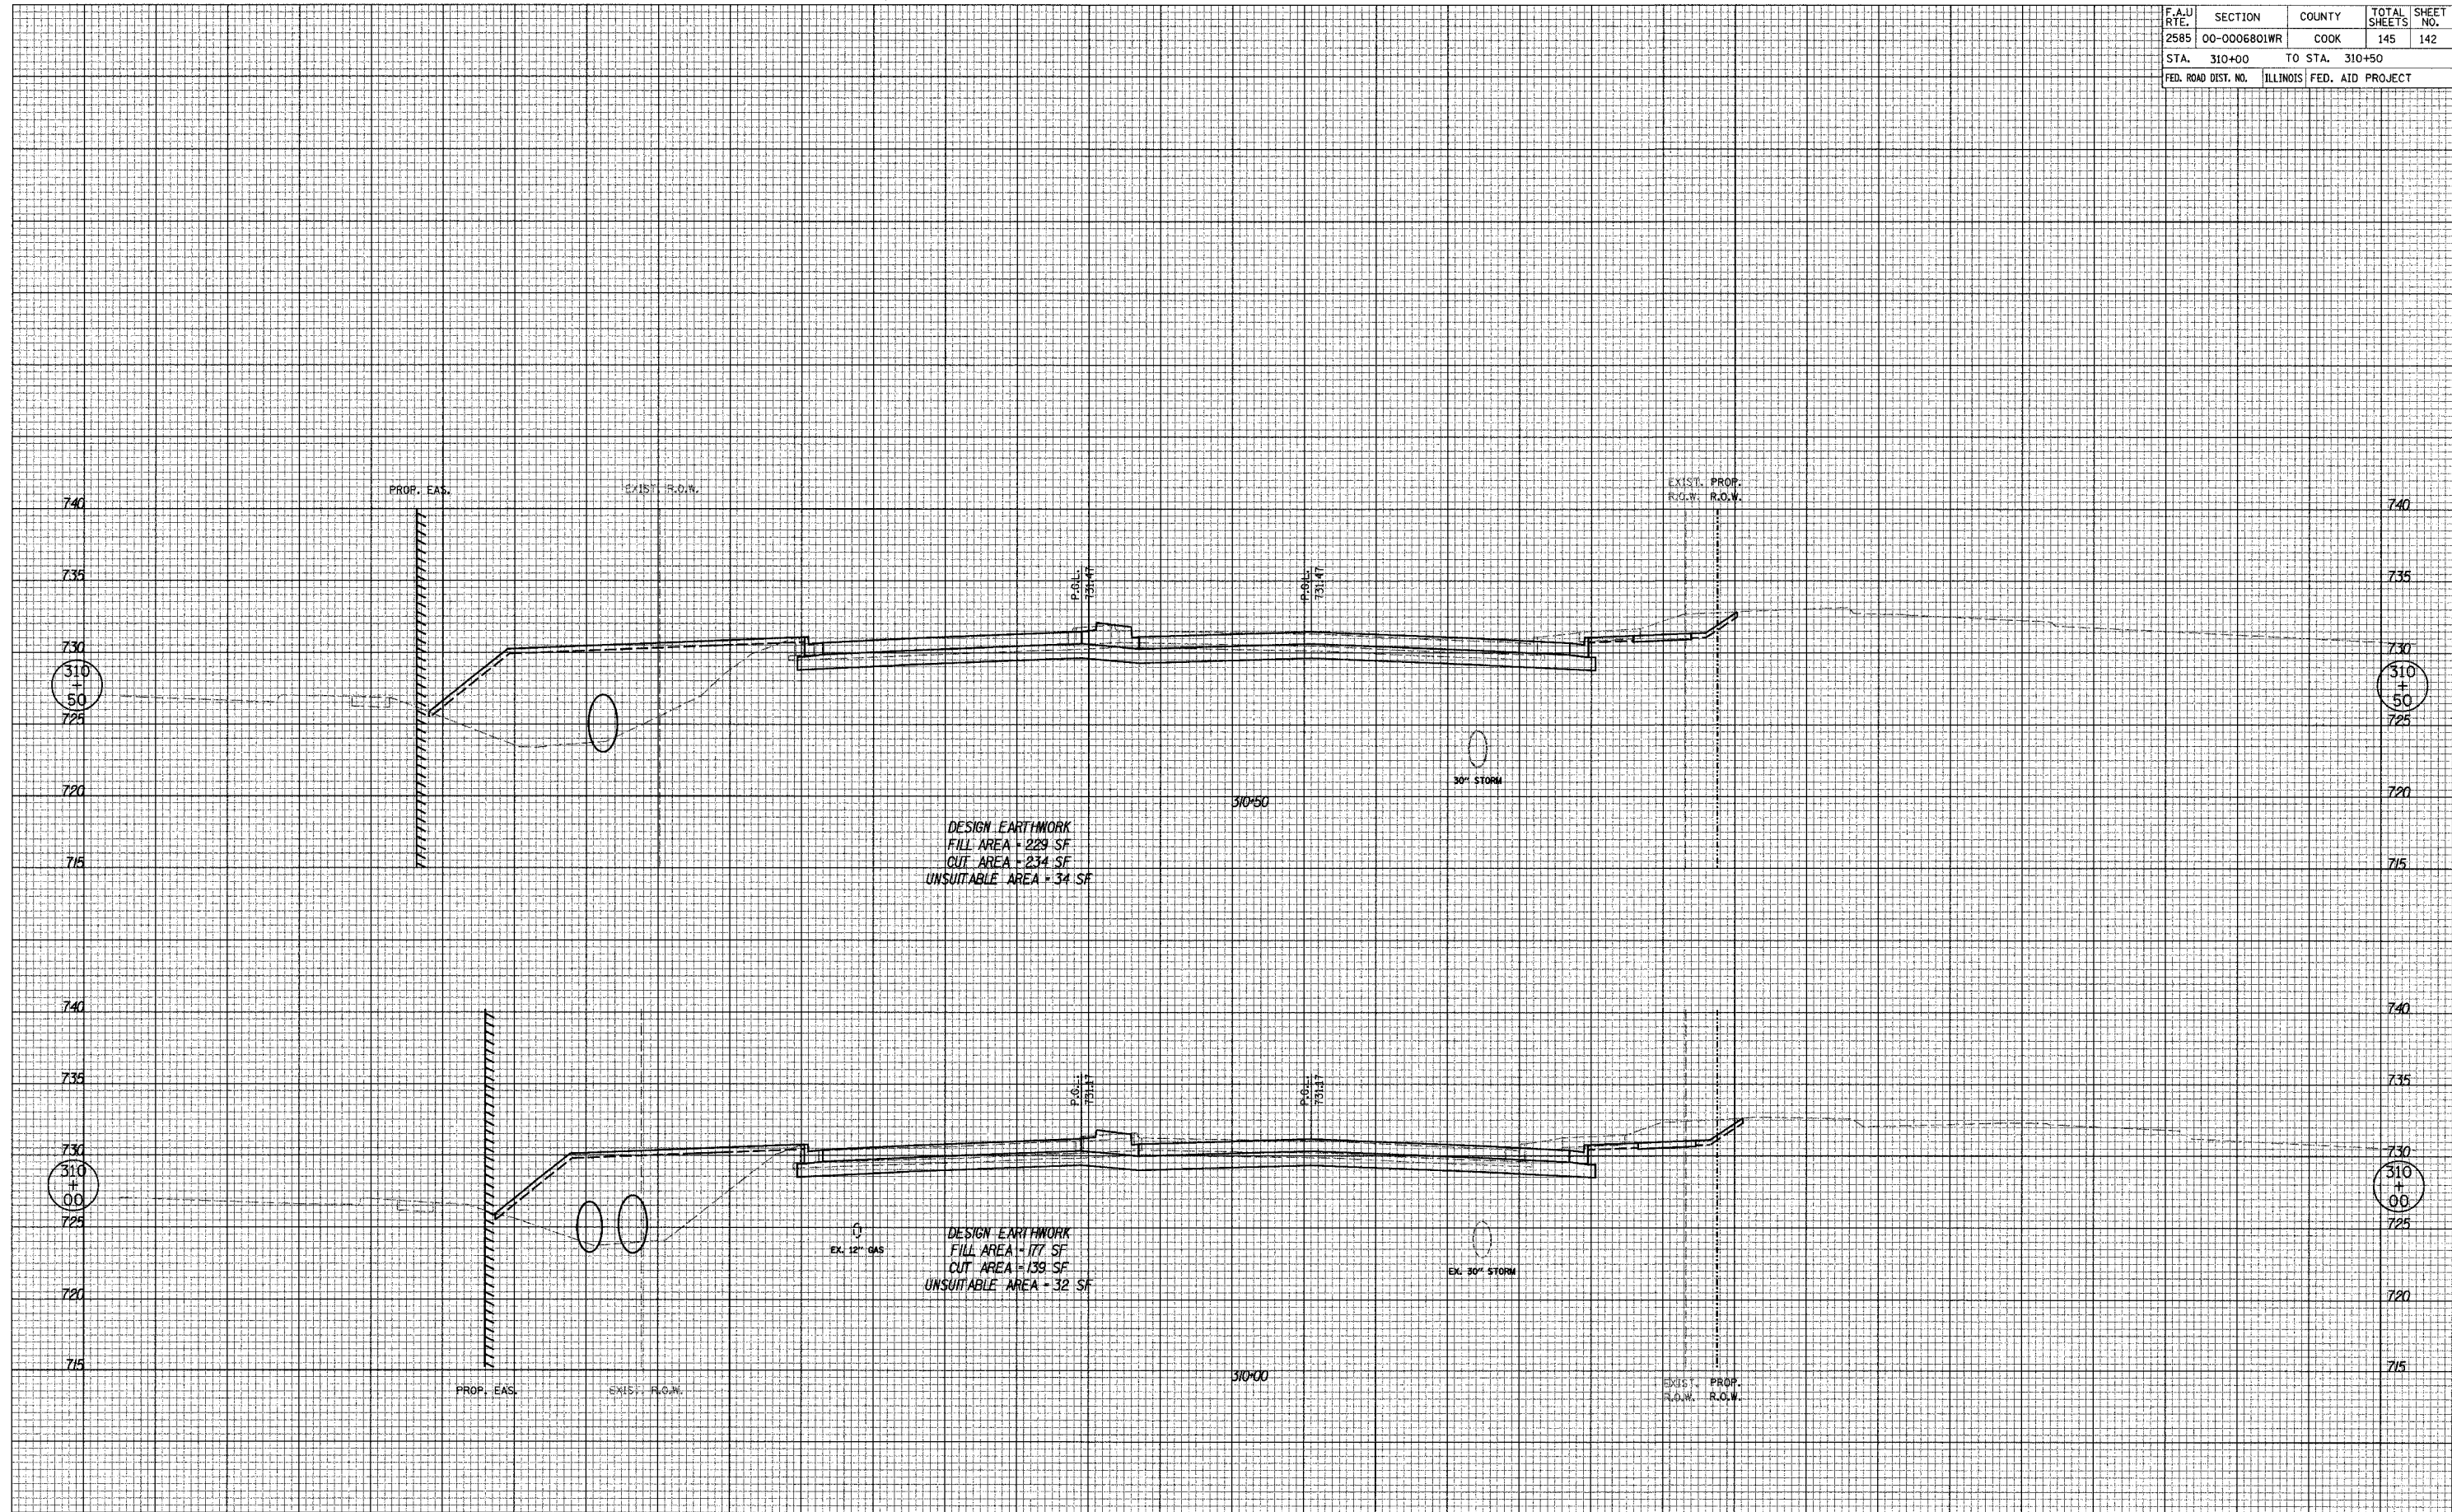

DESIGN EARTHWORK
 FILL AREA = 229 SF
 CUT AREA = 234 SF
 UNSUITABLE AREA = 34 SF

DESIGN EARTHWORK
 FILL AREA = 177 SF
 CUT AREA = 139 SF
 UNSUITABLE AREA = 32 SF

310+50

310+50

310+00

310+00

150 140 130 120 110 100 90 80 70 60 50 40 30 20 10 0 10 20 30 40 50 60 70 80 90 100 110 120 130 140 150 160