



FAP RTE.	SECTION	COUNTY	TOTAL SHEETS	SHEET NO.
711	115(BY, BY-1)BR	VERMILION	93	7
FED. ROAD DIST. NO. 7 ILLINOIS		FED. AID PROJECT		
CONTRACT NO. 90843				

EXISTING TYPICAL CROSS SECTION (BRIDGE OMISSION) STA. 237 + 38.21 TO STA. 243 + 75.00

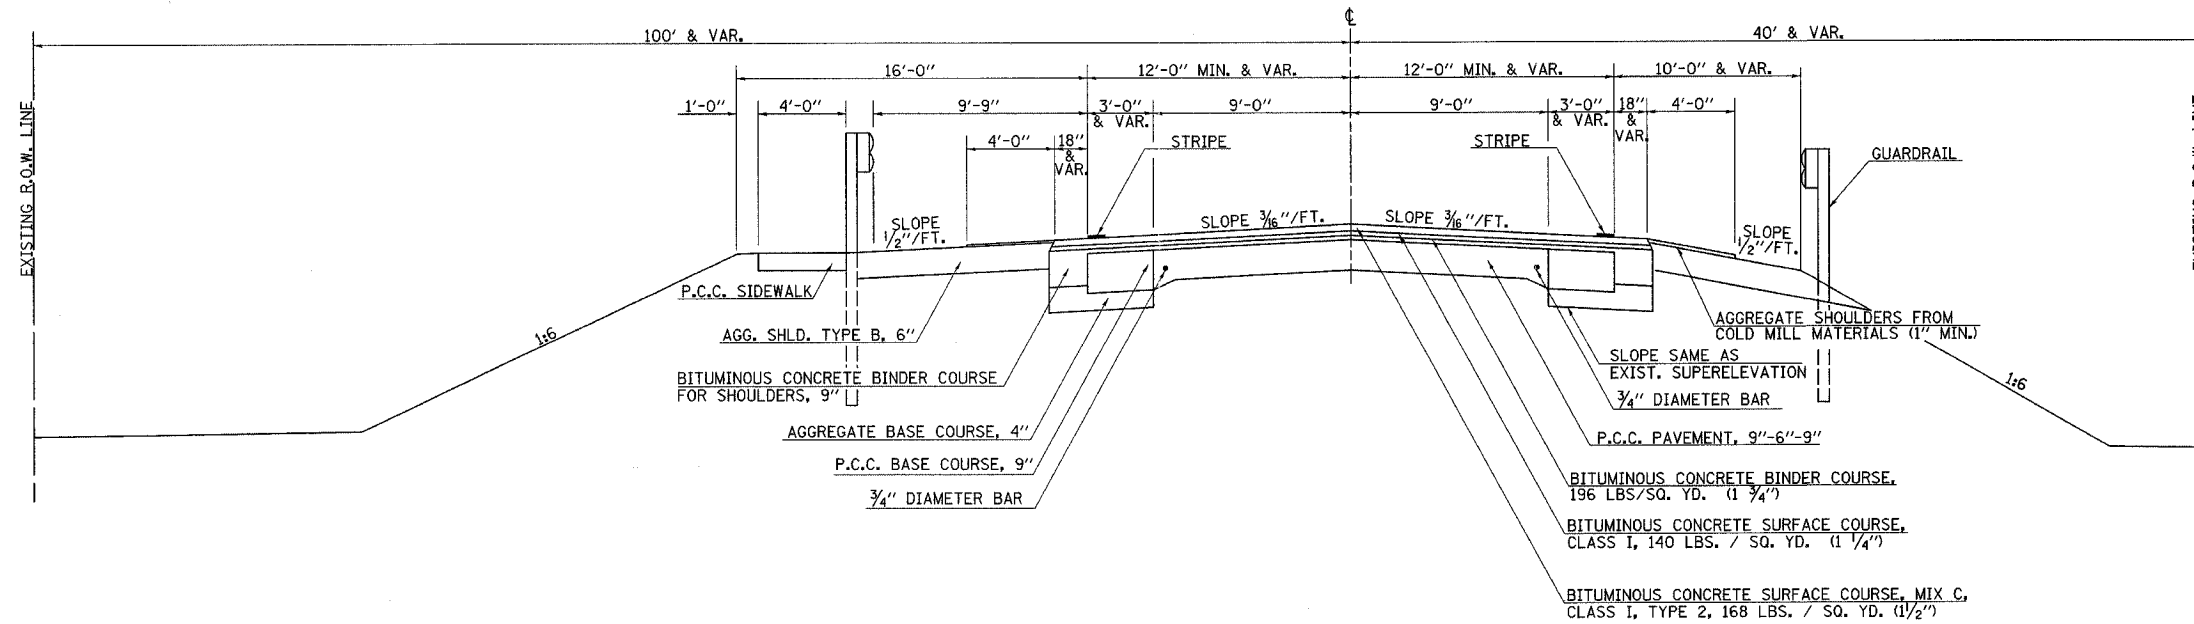

EXISTING TYPICAL CROSS SECTION STA. 284 + 85.00 TO STA. 285 + 32.49 (BRIDGE OMISSION) (BRIDGE OMISSION) STA. 287 + 59.51 TO STA. 288 + 70.00

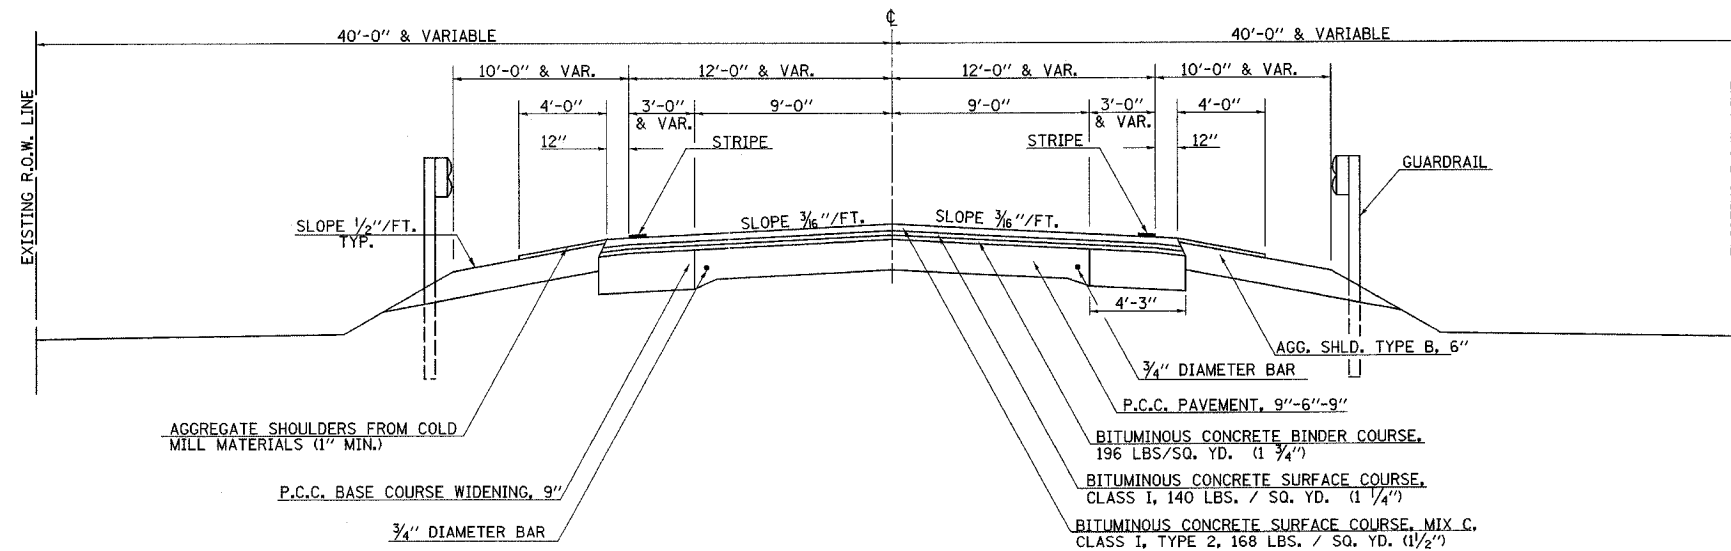

REVISIONS	
NAME	DATE

ILLINOIS DEPARTMENT OF TRANSPORTATION

EXISTING TYPICAL SECTIONS

DRAWN BY TLS
CHECKED BY SJK

DATE 5/03

• OMISSION OF PROJECT FROM STATION 243+50.00 TO STATION 278+65.00