


PROPOSED TYPICAL CROSS SECTION ③


(BRIDGE OMISSION) STA. 237 + 59.49 TO STA. 239 + 95.00 ④

FAP RTE.	SECTION	COUNTY	TOTAL SHEETS	SHEET NO.
711	115(BY, BY-1)BR	VERMILION	93	9
FED. ROAD DIST. NO. 7 ILLINOIS			FED. AID PROJECT	
CONTRACT NO. 90843				

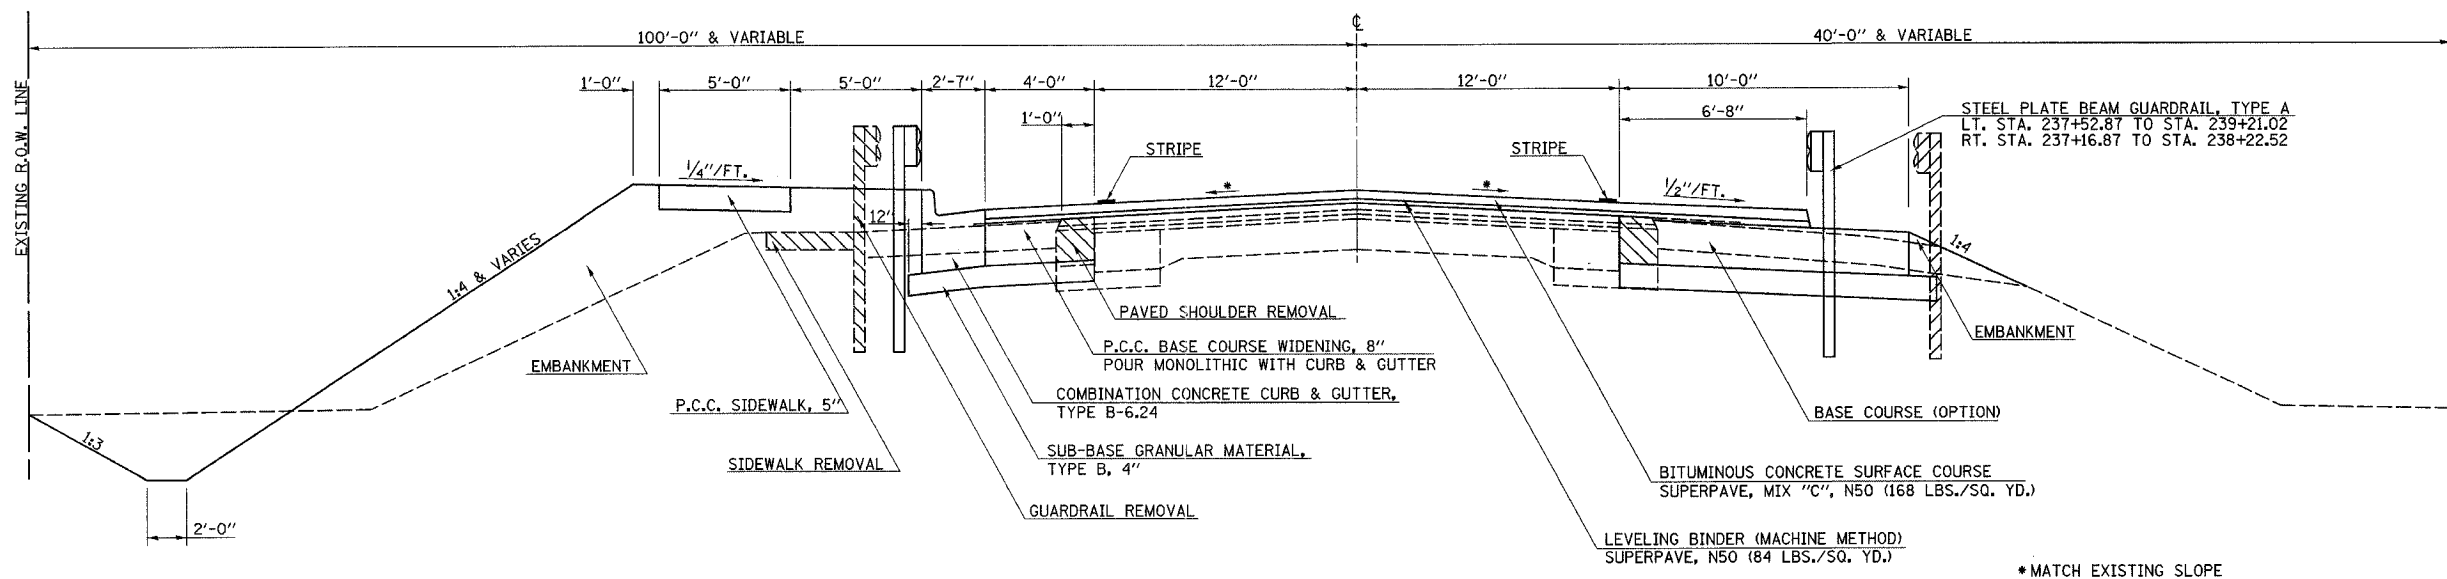

PROPOSED TYPICAL CROSS SECTION ④

③ STA. 239 + 95.00 TO STA. 243 + 75.00

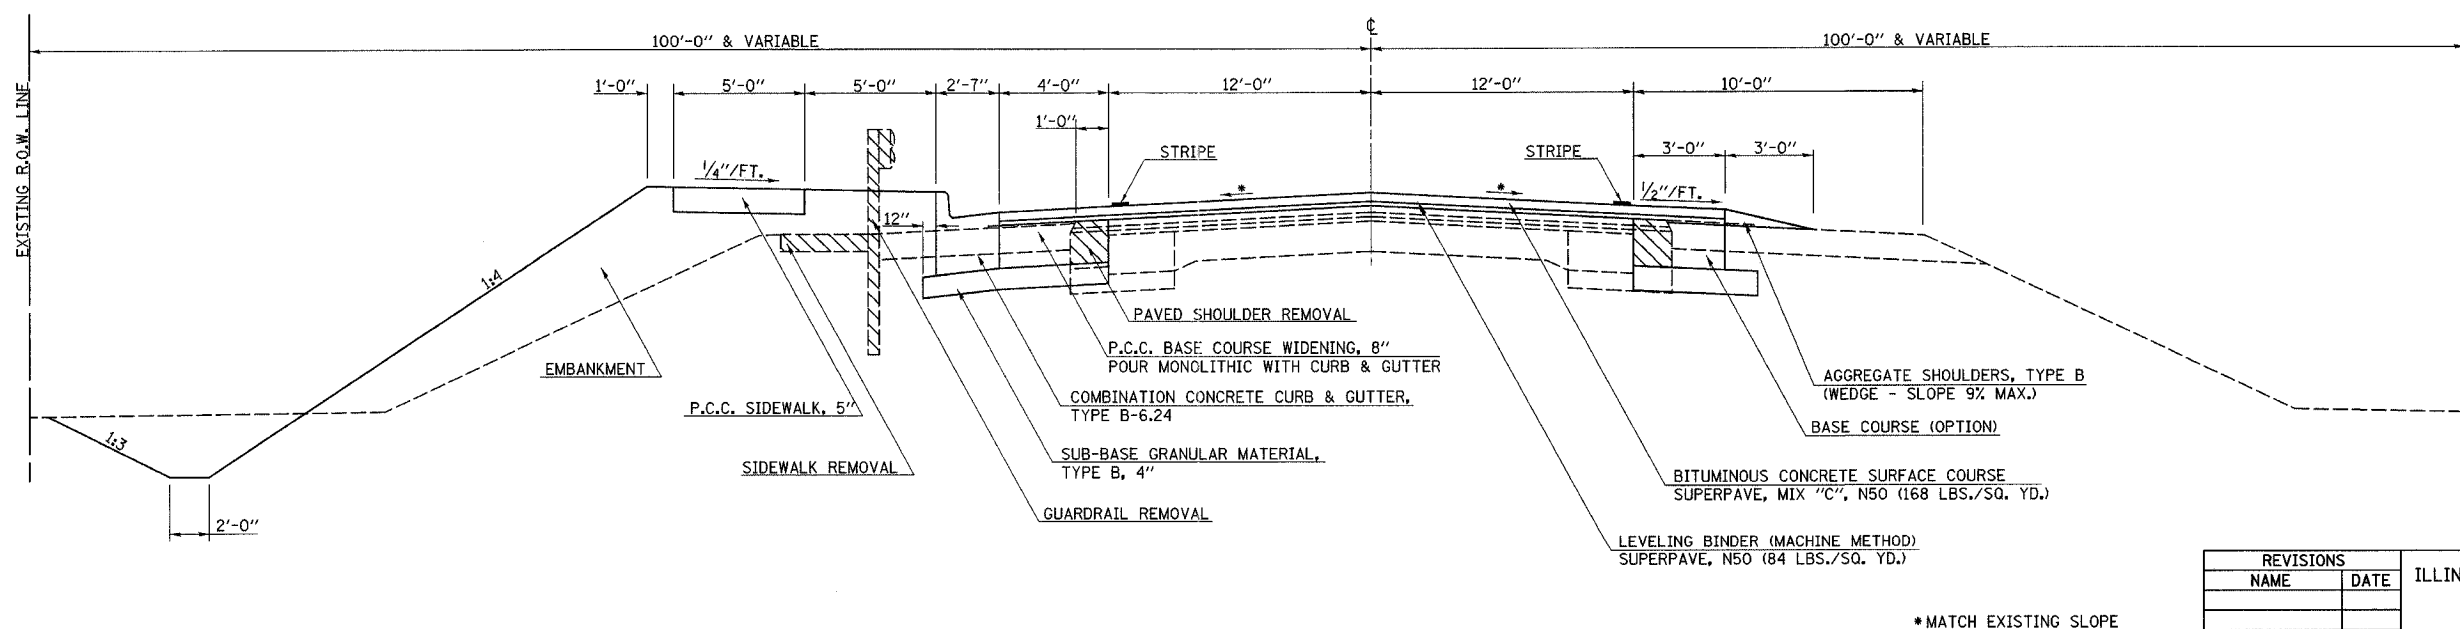

REVISIONS	
NAME	DATE

ILLINOIS DEPARTMENT OF TRANSPORTATION

PROPOSED TYPICAL SECTIONS

DATE 5/03 DRAWN BY MLO CHECKED BY SJK